


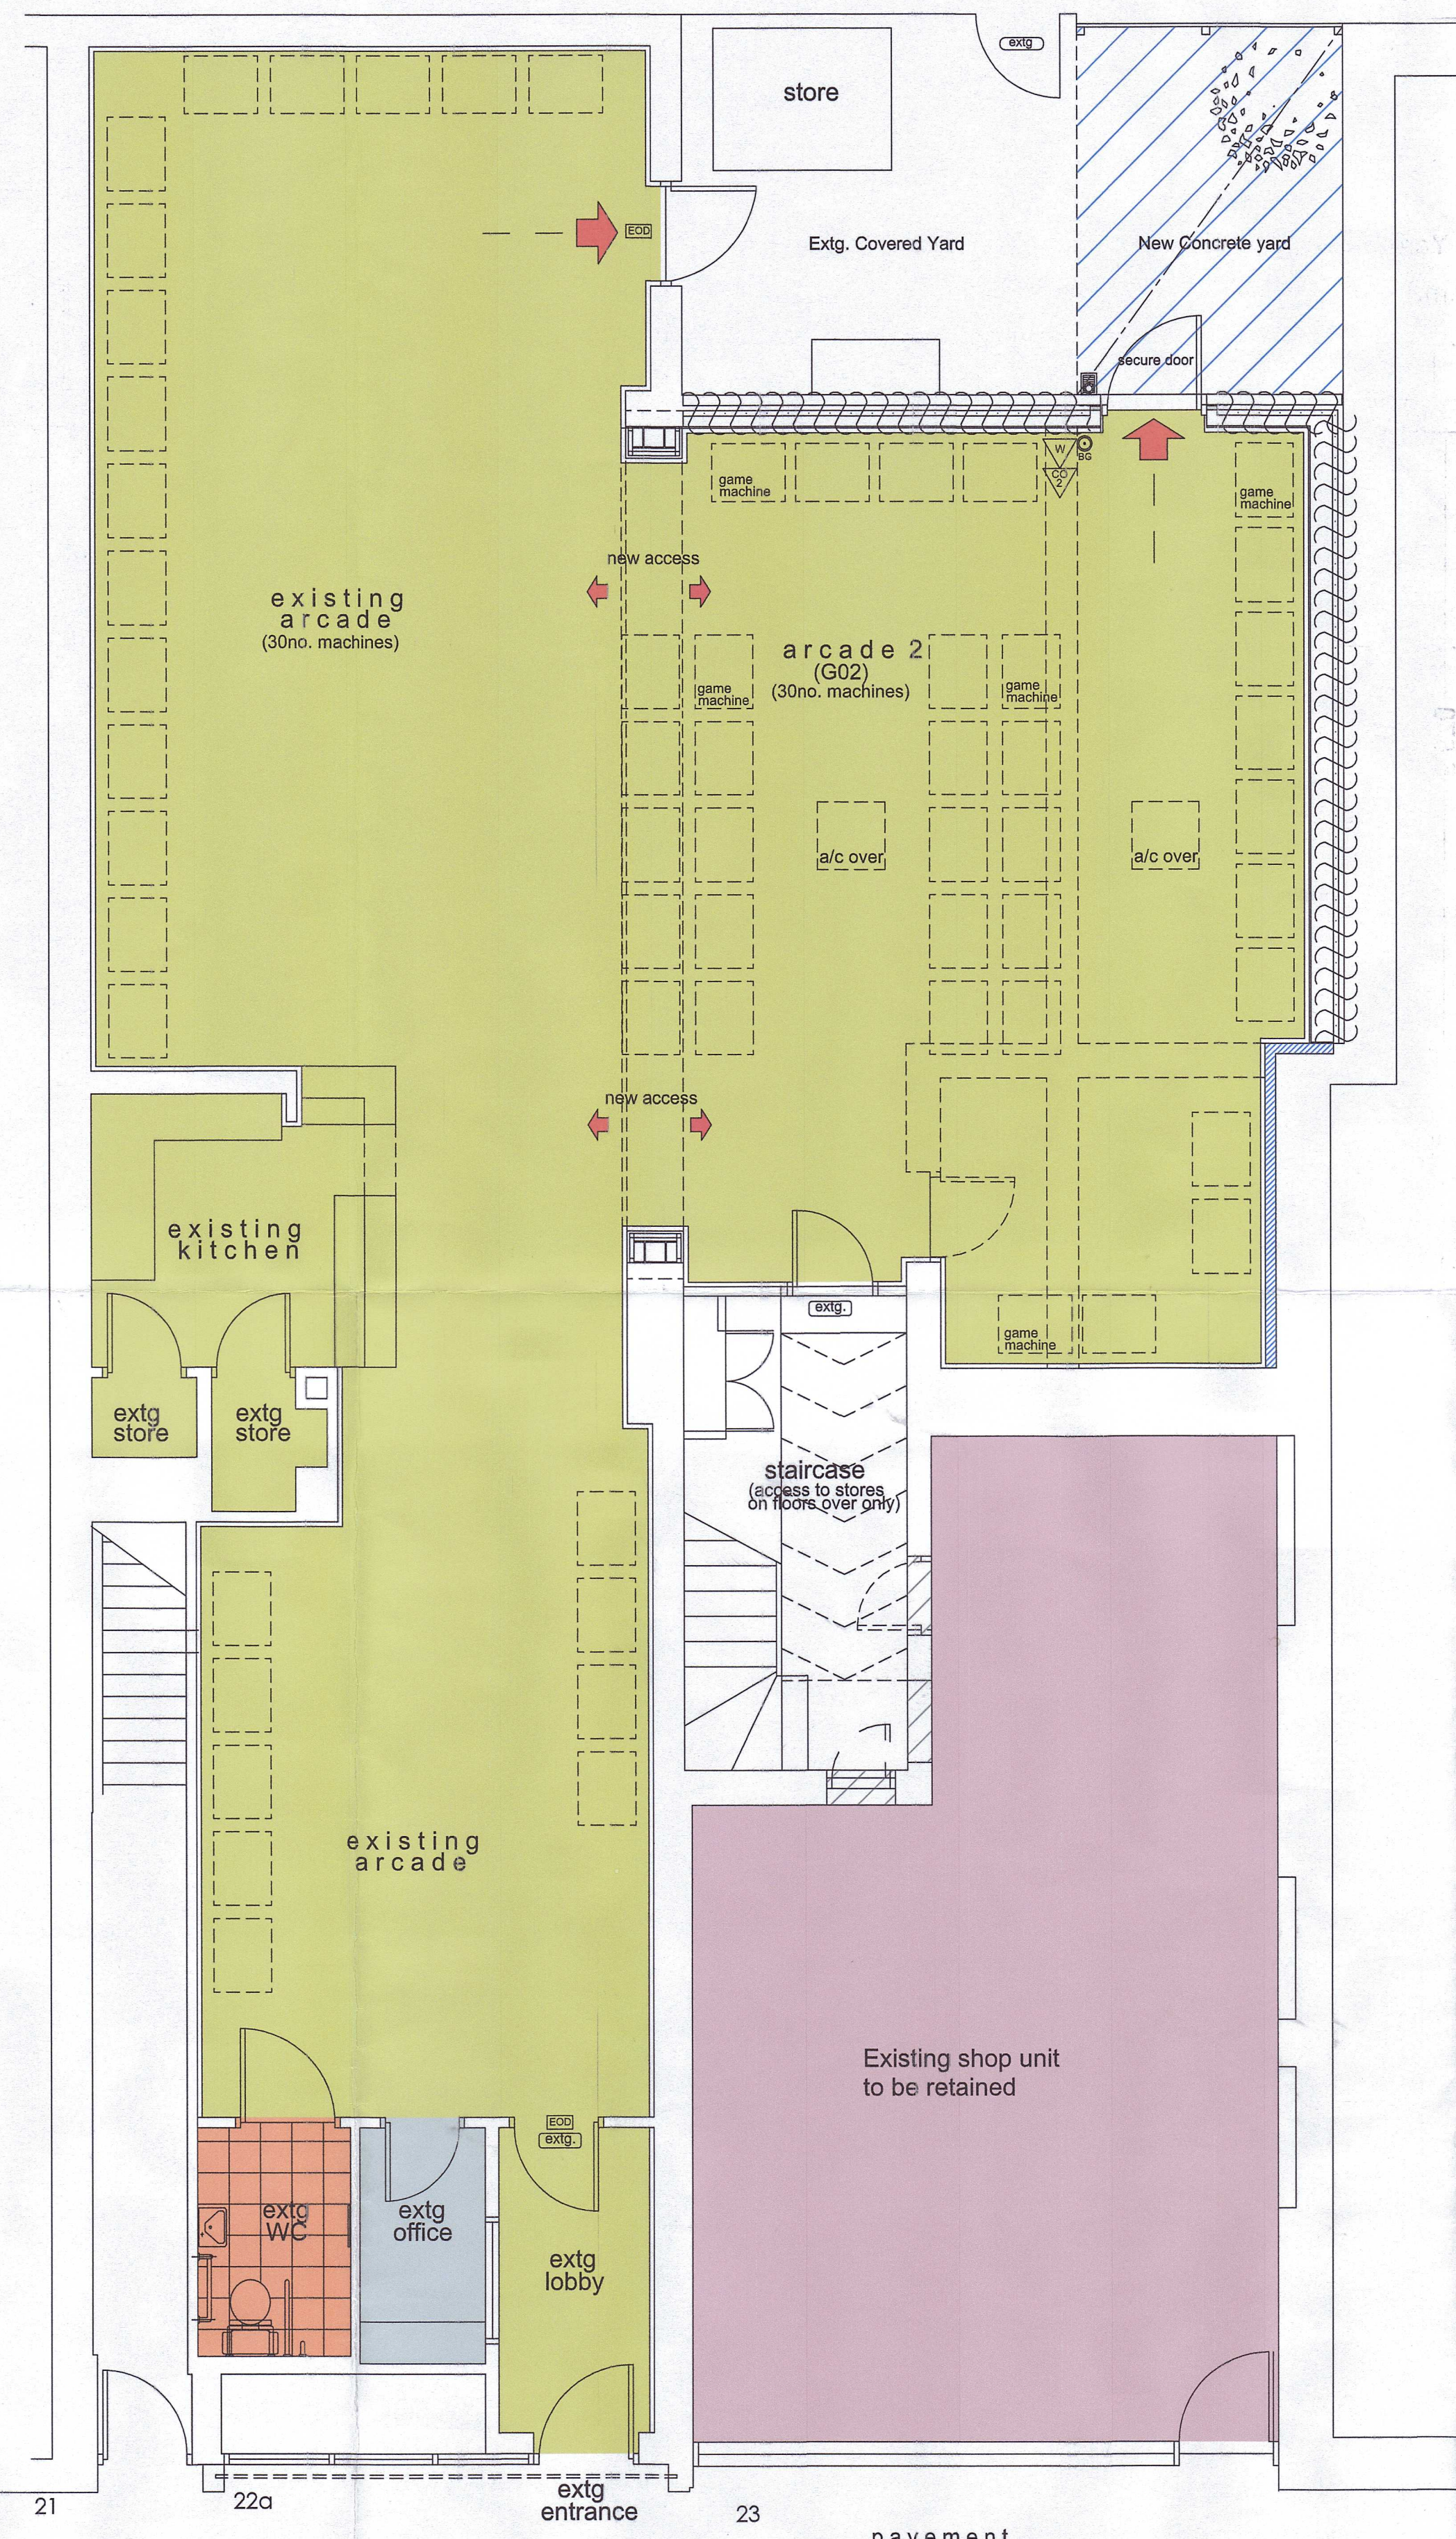

Means of Escape route leading to external places of safety

Office
(existing)

draft

Proposed ground floor plan 1 : 50

revision	description			date
project	Amusement licence application at 22 - 23 Shaftsbury Square Belfast			
 architects ltd 1. Unit 1, Armagh Business Park Hamiltown Road Armagh, Co. Armagh, BT60 1HW a. Unit 11a, Port of Larne Business Park Residians Road, Larne, BT60 1AX t. (028) 3752 2271 f. (028) 3751 7590 e. mark@daarchitects ltd.com w. www.daarchitects ltd.com	client	Liam Boyle		
	title	Existing & proposed ground floor		
	scale	1:50	date	05/04/2023
	drawing no.		checked	G.H.F
	drawing	SN		2309 - 10
No part of this document may be reproduced or transmitted in any form or stored in any retrieval system of any kind without the written permission of DA architects ltd. as copyright holder				