


PROPOSED GROUND FLOOR PLAN 1:100

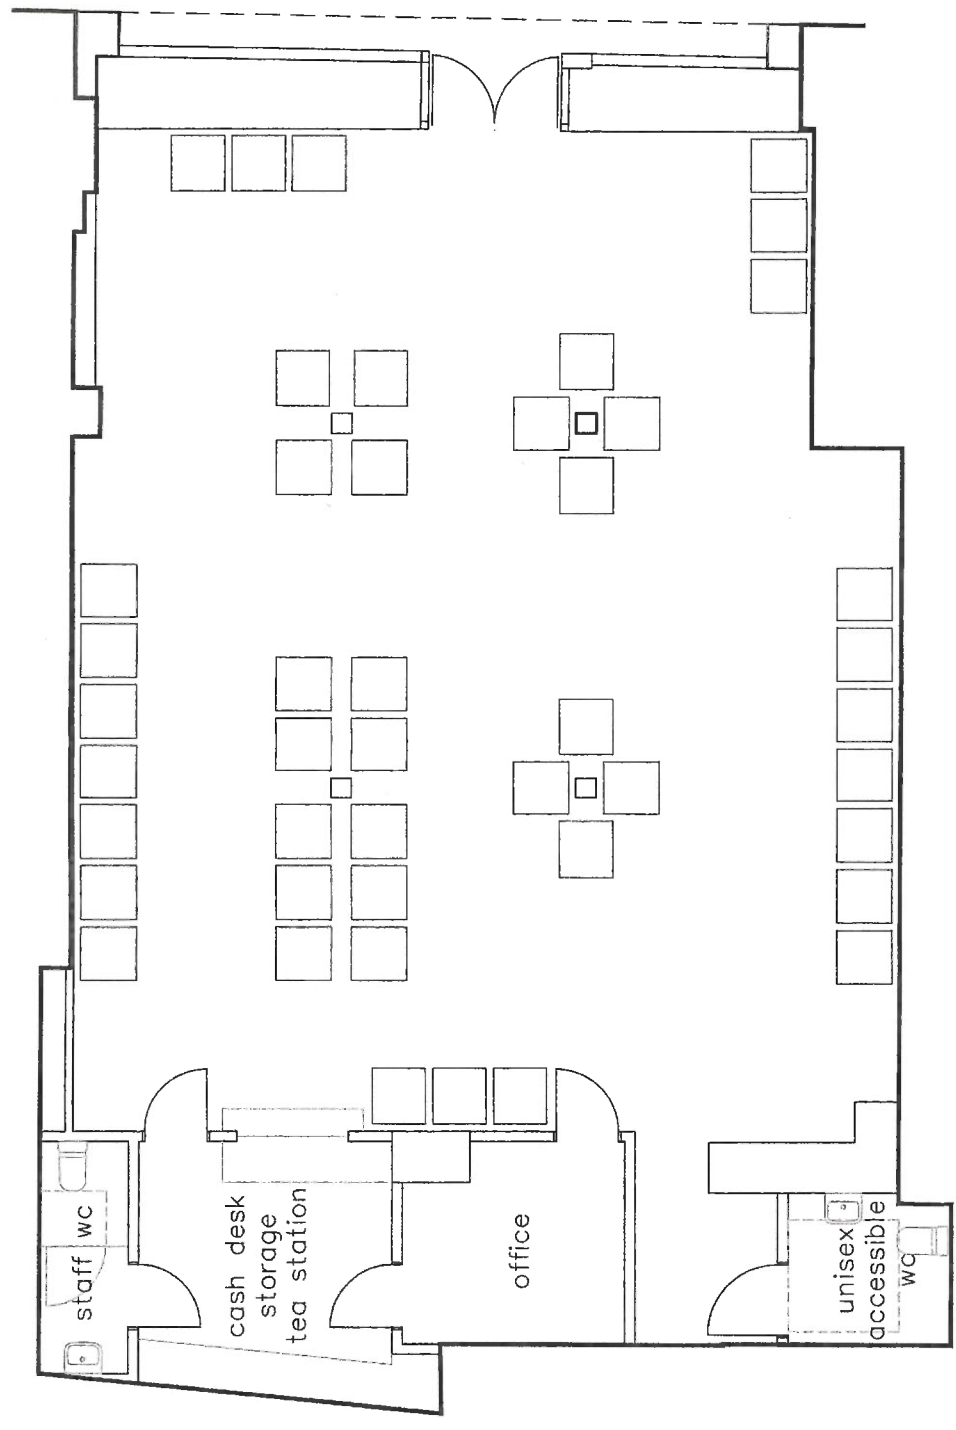

RETAIL UNIT
51 ROSEMARY STREET, BELFAST, BT1 1QB.
SK04 - PROPOSED FLOOR PLAN
scale 1:100 at A3