
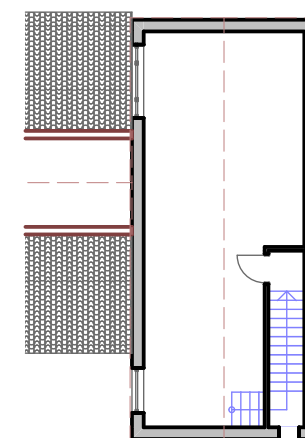
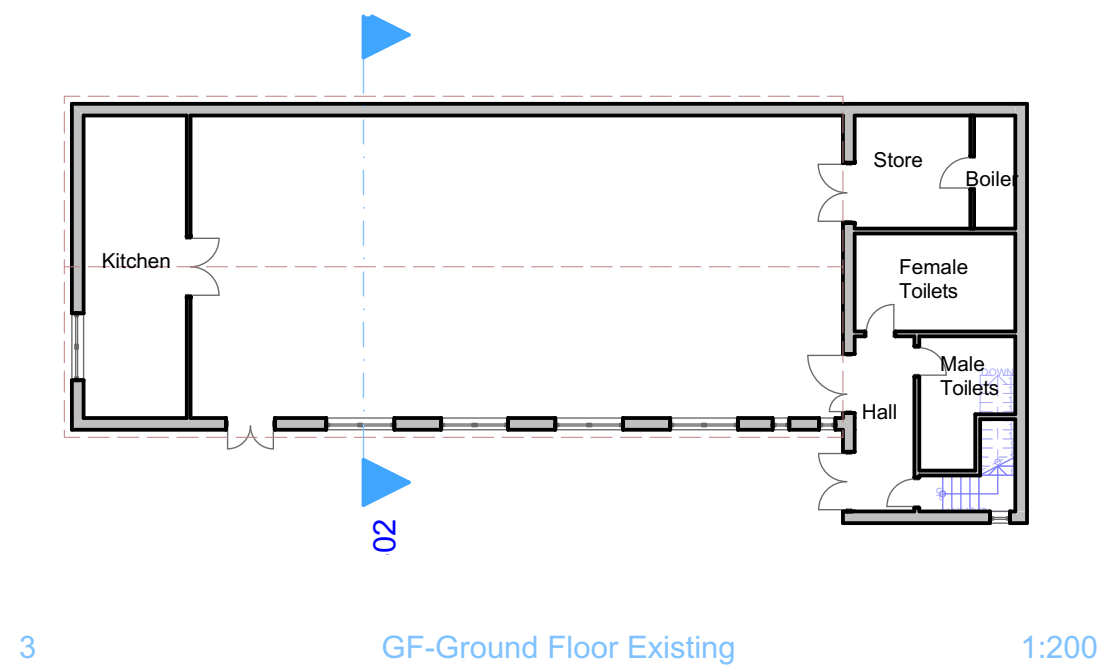
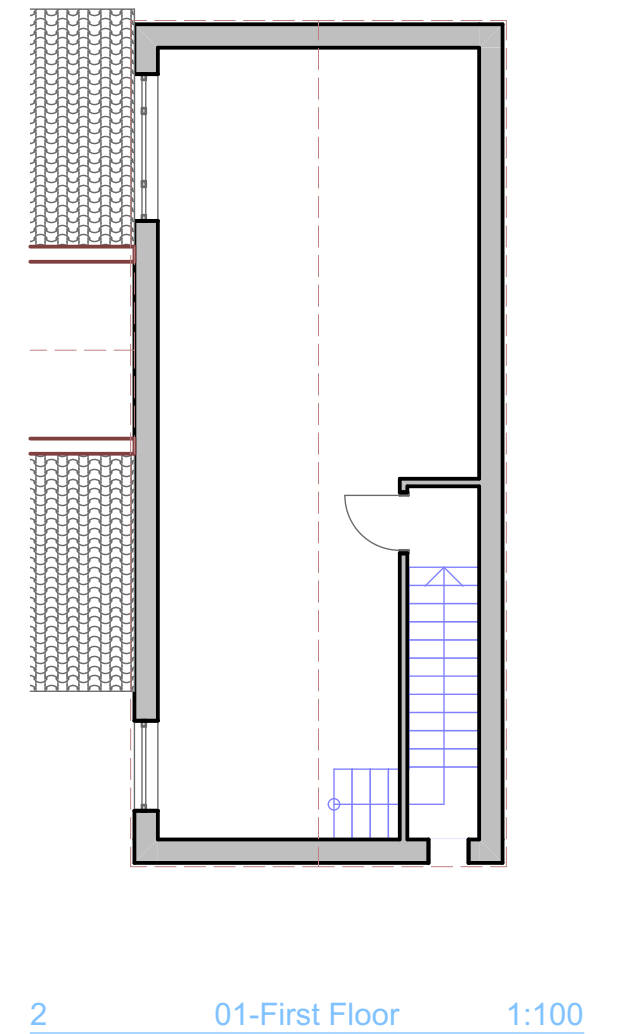


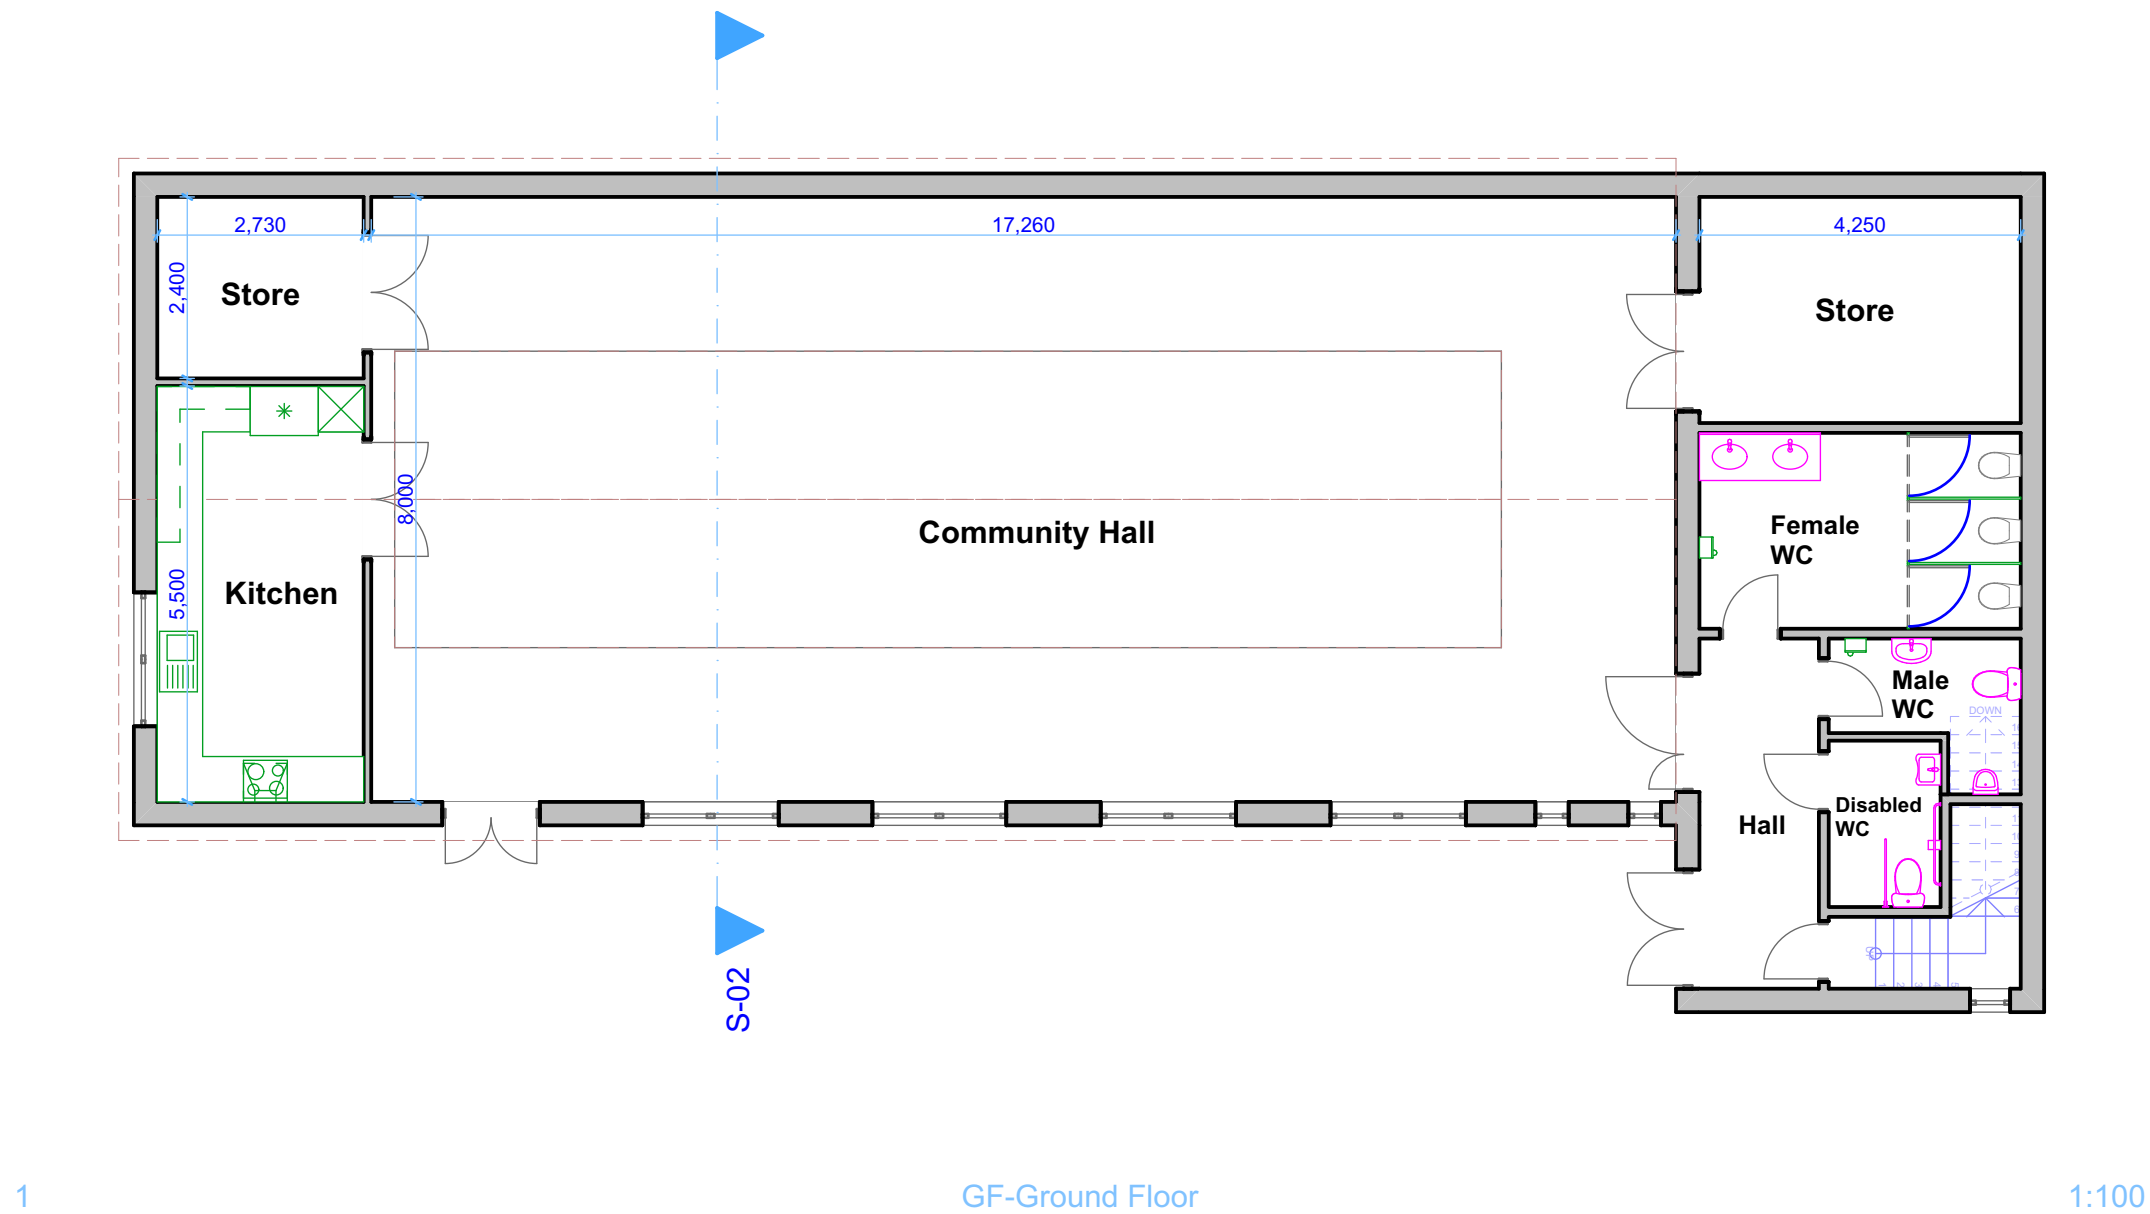

Project
Clarawood Community Hall

Client
Clarawood Community

Project No. Drawing Nr Revision

25-108

Layout Title

Floor Plans

Date Scales @ A3 Drawn By
Oct 2025 1:100, 1:200 *Alan Blue*

19 The Square, Kilkeel, Co Down BT34 4AA t:028 4176 3961
m:07803177197 / 07801952862 e:info@mourne.org