



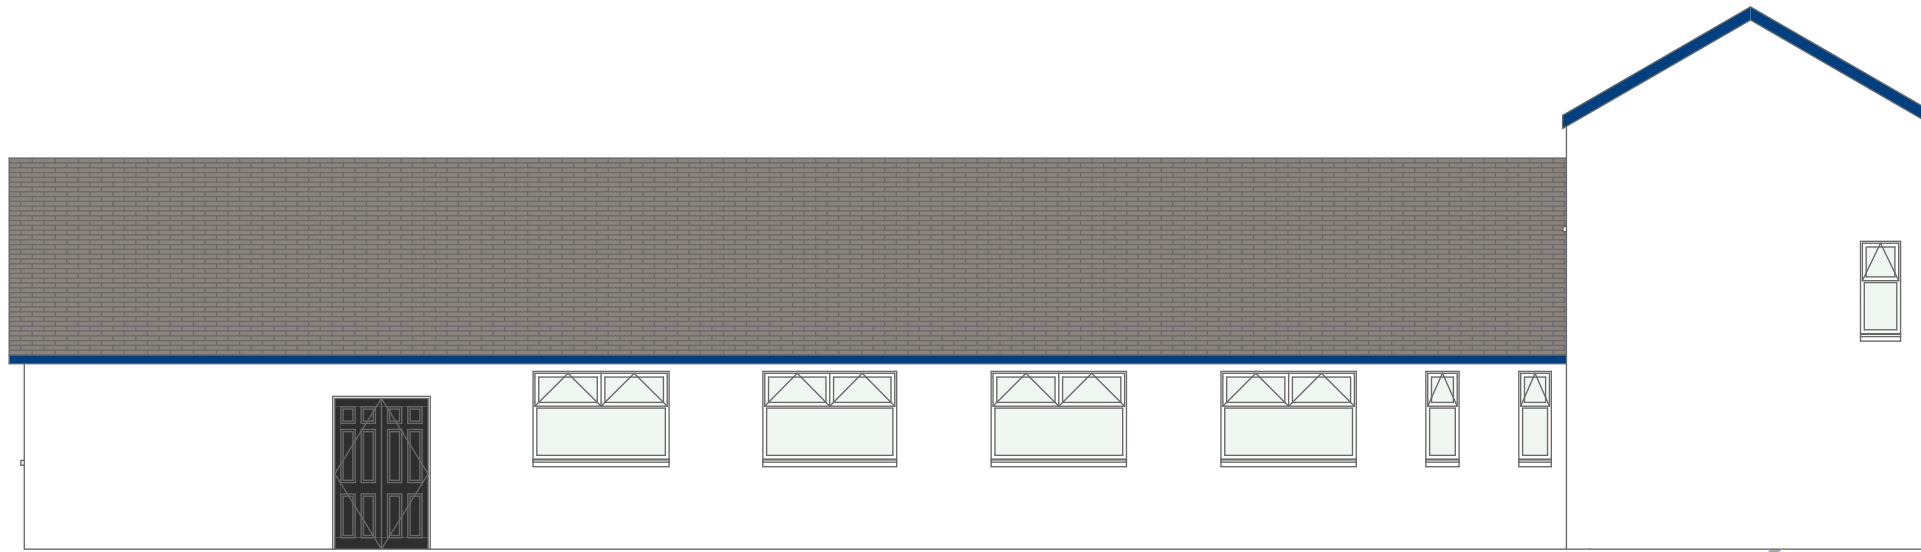

1

Front Elevation


1:100

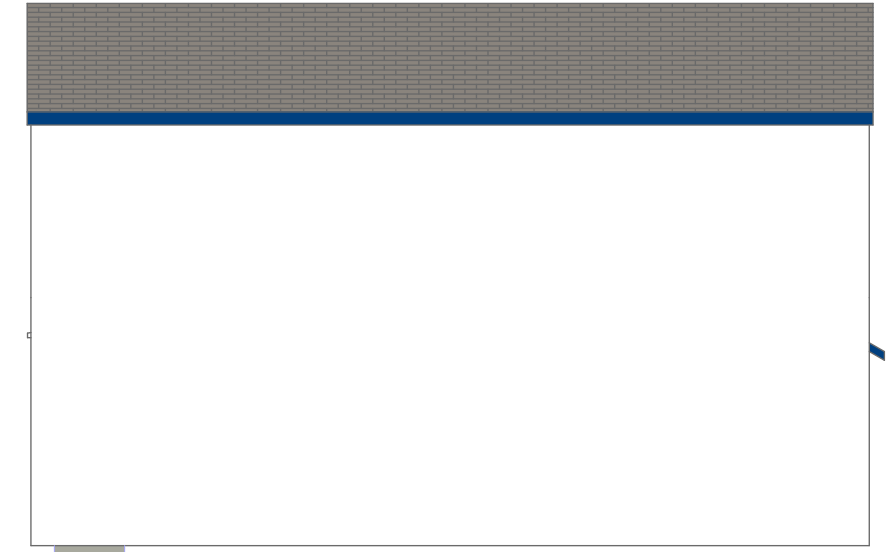

2

Side Elevation


1:100

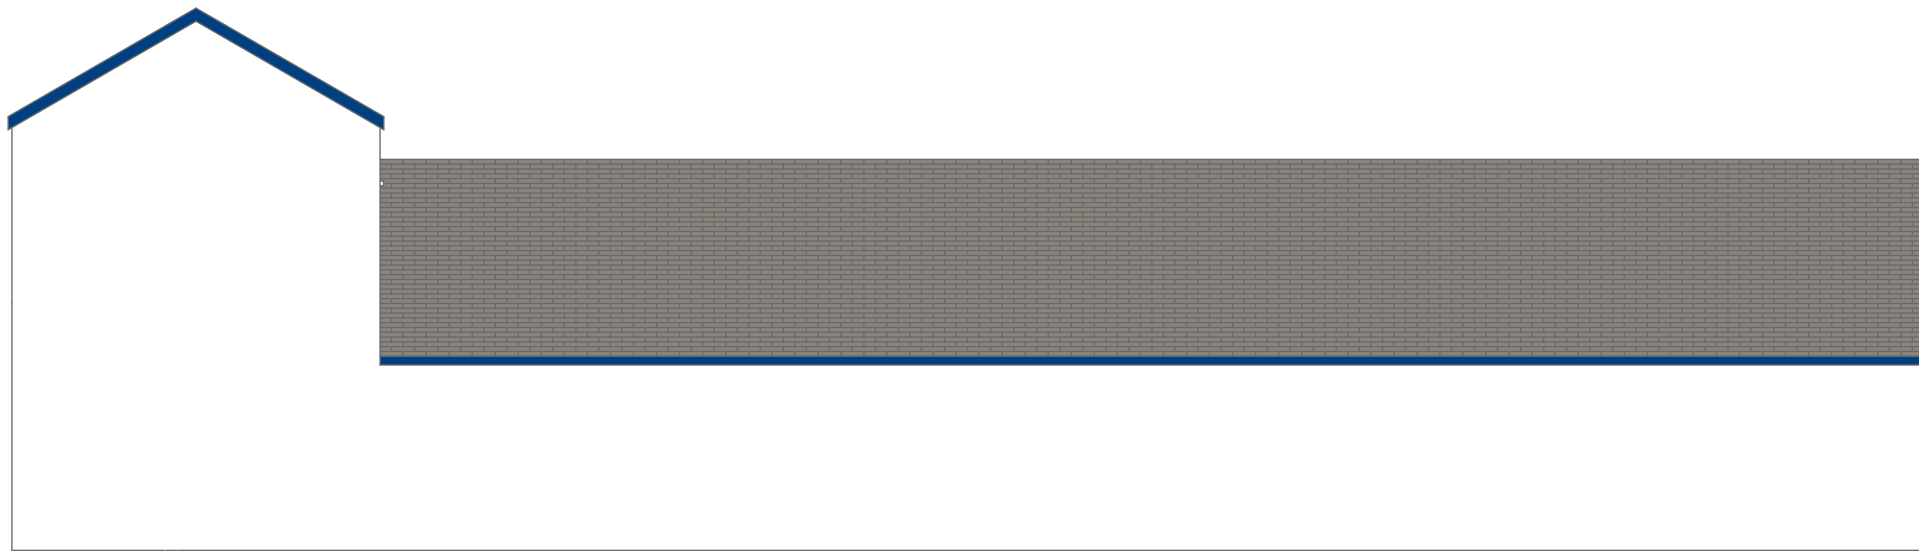

3

Rear Elevation

1:100

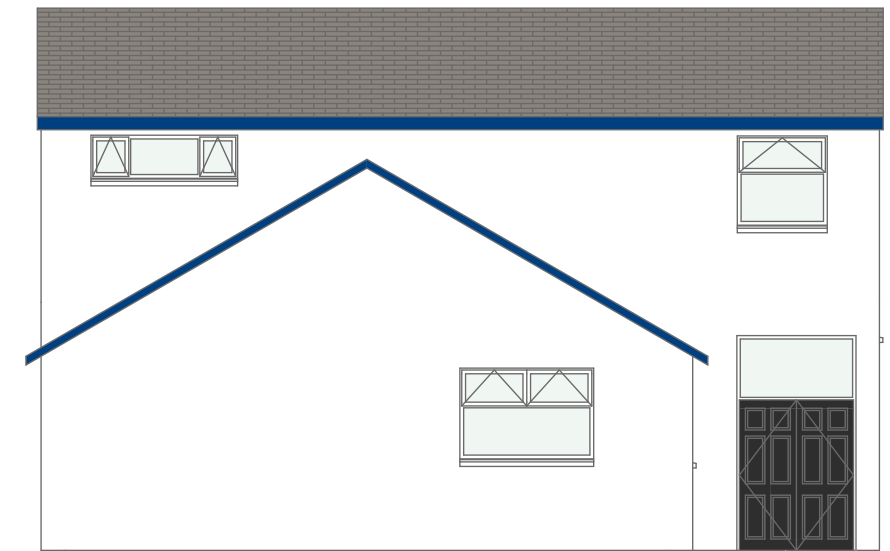

4

Side Elevation

1:100



**ARCHITECTURAL
DESIGN**

Project

Clarawood Community Hall

Client

Clarawood Community

Project No.

25-108

Drawing Nr

Revision

Layout Title

Elevations

Date

Oct 2025

Scales @ A3

1:100

Drawn By

Alan Blue

19 The Square, Kilkeel, Co Down BT34 4AA t:028 4176 3961
m:07803177197 / 07801952862 e:info@mourne.org