


Proposed Layout Plan - 11-21 Donegall Street, Belfast, BT1 2FF

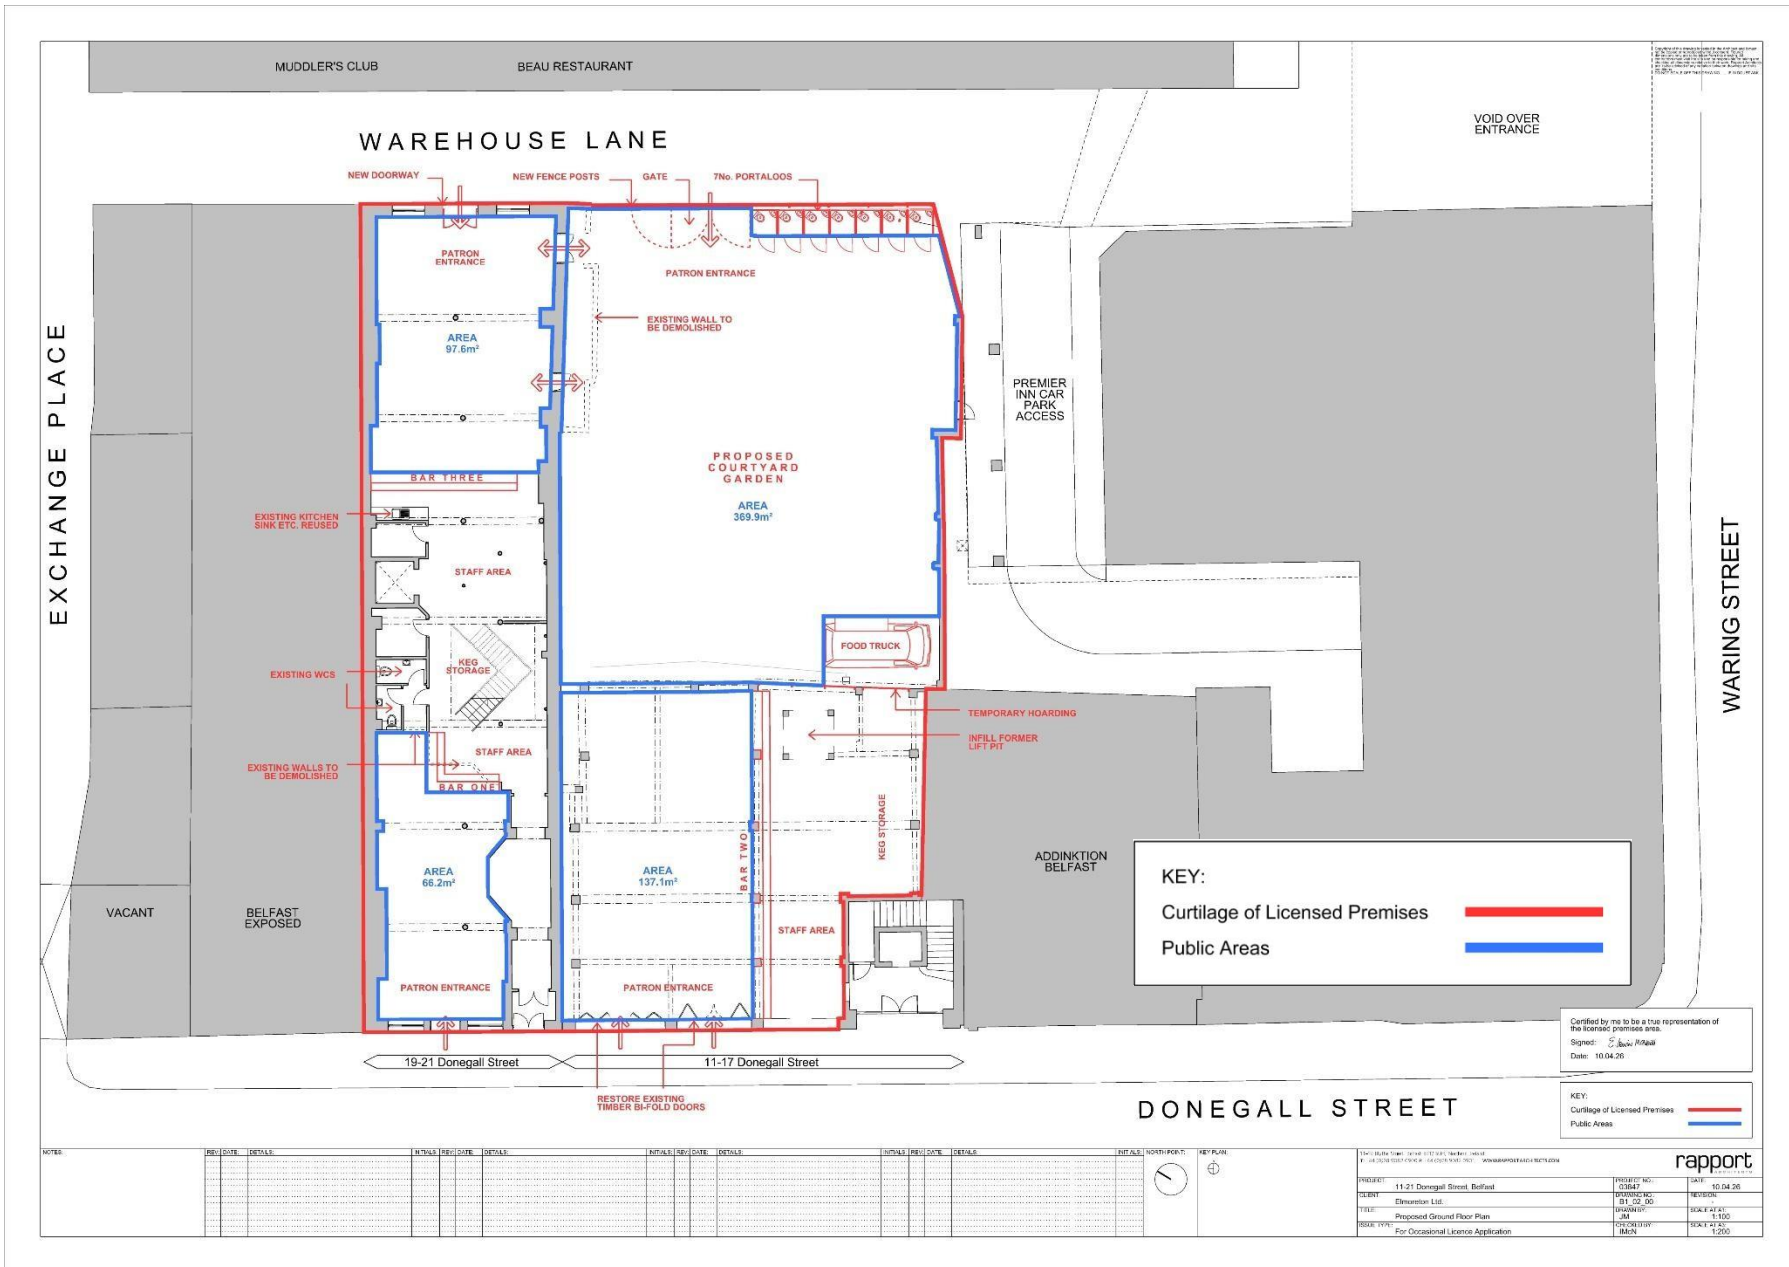

NO.	REV.	DATE	DETAILS	NO.	REV.	DATE	DETAILS	NO.	REV.	DATE	DETAILS	NO.	REV.	DATE	DETAILS

PROJECT: 11-21 Donegall Street, Belfast		PROJECT NO: 03047	DATE: 10.04.26
CLIENT: Dimension Ltd.		DRAWING NO: BT_02_00	REVISION:
TITLE: Proposed Ground Floor Plan		DRAWING: JM	SHEET 21 OF 21
SCALE: 1:100		DATE: 10.04.26	SCALE: 1:100
DRAWN BY: [Signature]		CHECKED BY: [Signature]	SCALE: 1:200
NOTE: For Occasional Licence Application			

rapport

Entertainment

We are in the process of applying for an outdoor entertainment license for the Courtyard Garden. This space will be used to showcase popular acts involved in the Fleadh Cheoil and compliment the City's wider entertainment offering. The proposed licensed area can be viewed below (highlighted in yellow).

