


NEW FLAT ROOF OVER ESCAPE STAIRS

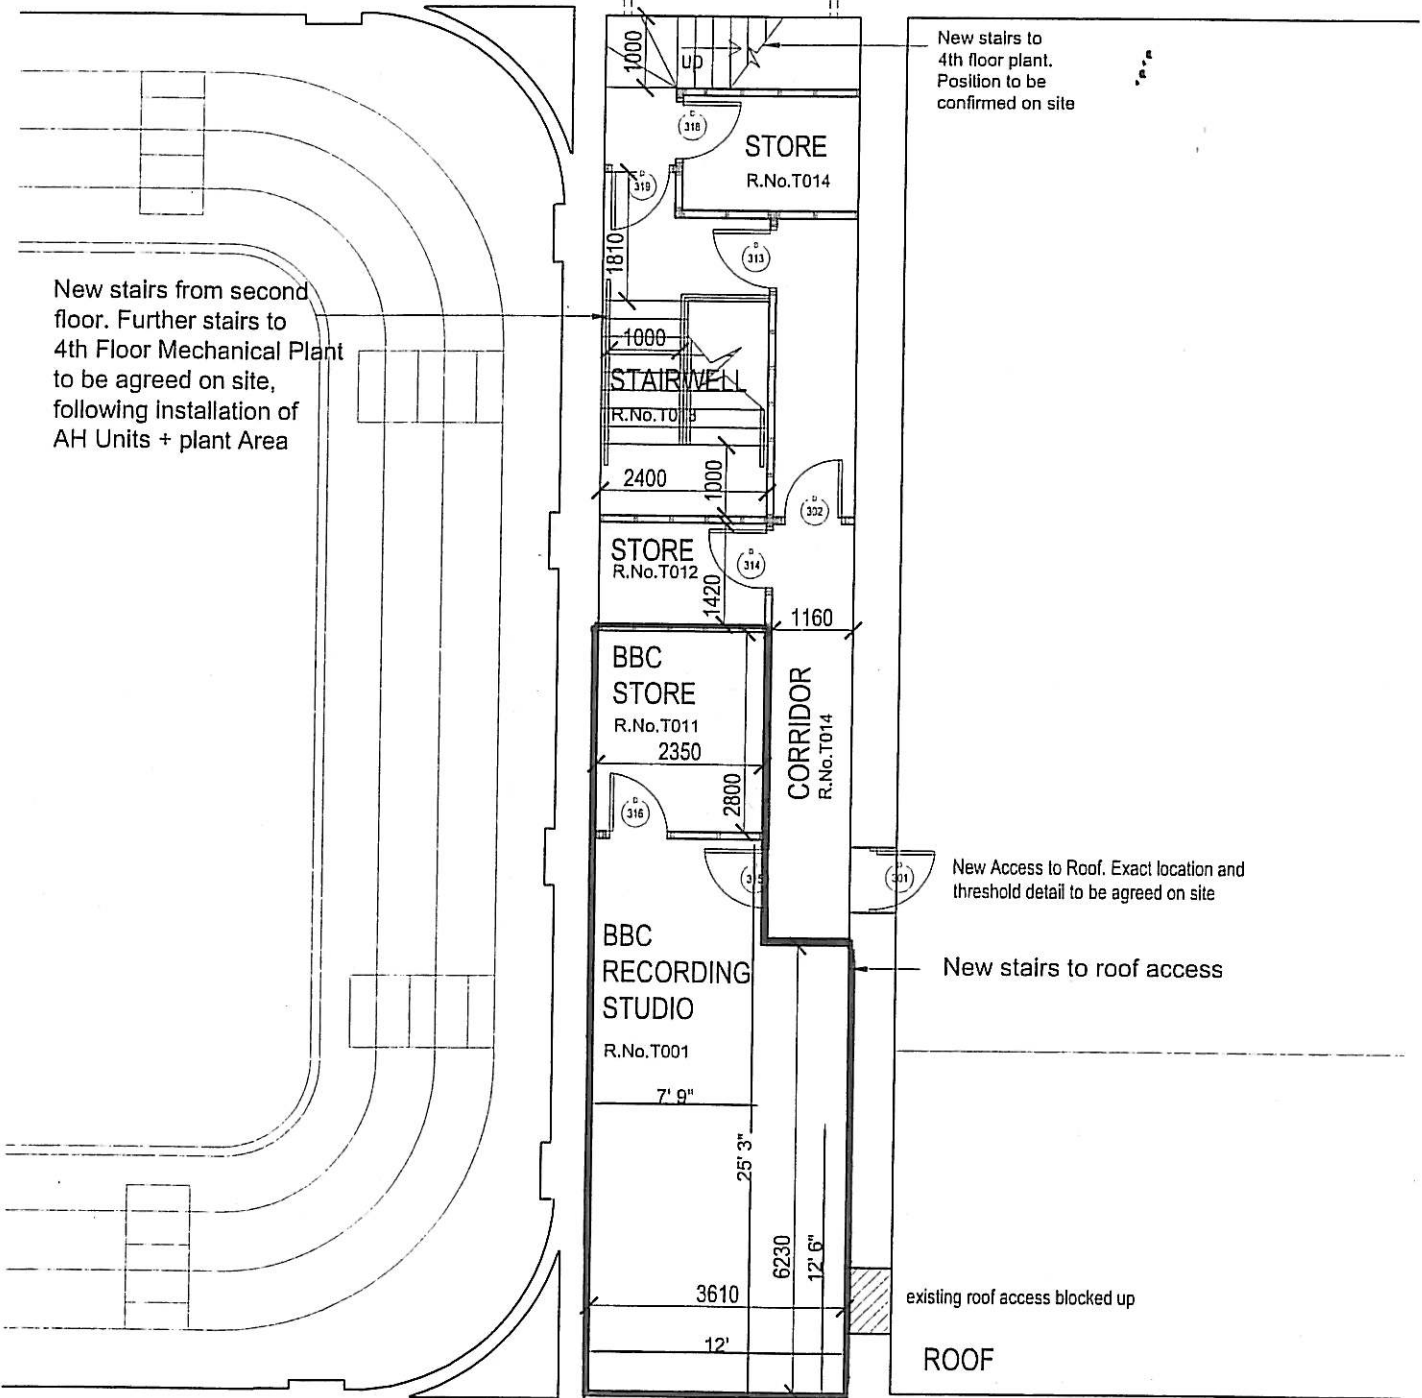

status  
date 15/01/08  
scale 1:100  
© Consarc Design Group  
Figured dimensions to be taken in preference to scaled dimensions  
Site dimensions are to be checked prior to commencement of all work and discrepancies reported immediately  
DO NOT SCALE THIS DRAWING  
All dimensions are in millimetres  
drawn checked approved  
EMD

client Belfast City Council  
project Refurbishment of The Ulster Hall Phase 2  
content Proposed Third Floor Plan Showing Revised BBC Studio  
job no. BC05/004 drawing no. SP15 revision

**CONSARC CONSERVATION**



CONSARC DESIGN GROUP  
THE GAS OFFICE  
4 CROMAC QUAY  
ORMEAU ROAD  
BELFAST BT7 2JD

tel. 028 9082 8400 fax. 028 9024 1182  
web. consarc-design.co.uk email. mail@consarc-design.co.uk

This page has been intentionally left blank.