

Appendix 3 - Site Location Plan




Possible Anaerobic Digestion Site

Landfill Gas Electric Power Plant

Waste Transfer Station

Dargan Road

Scale 1:2500

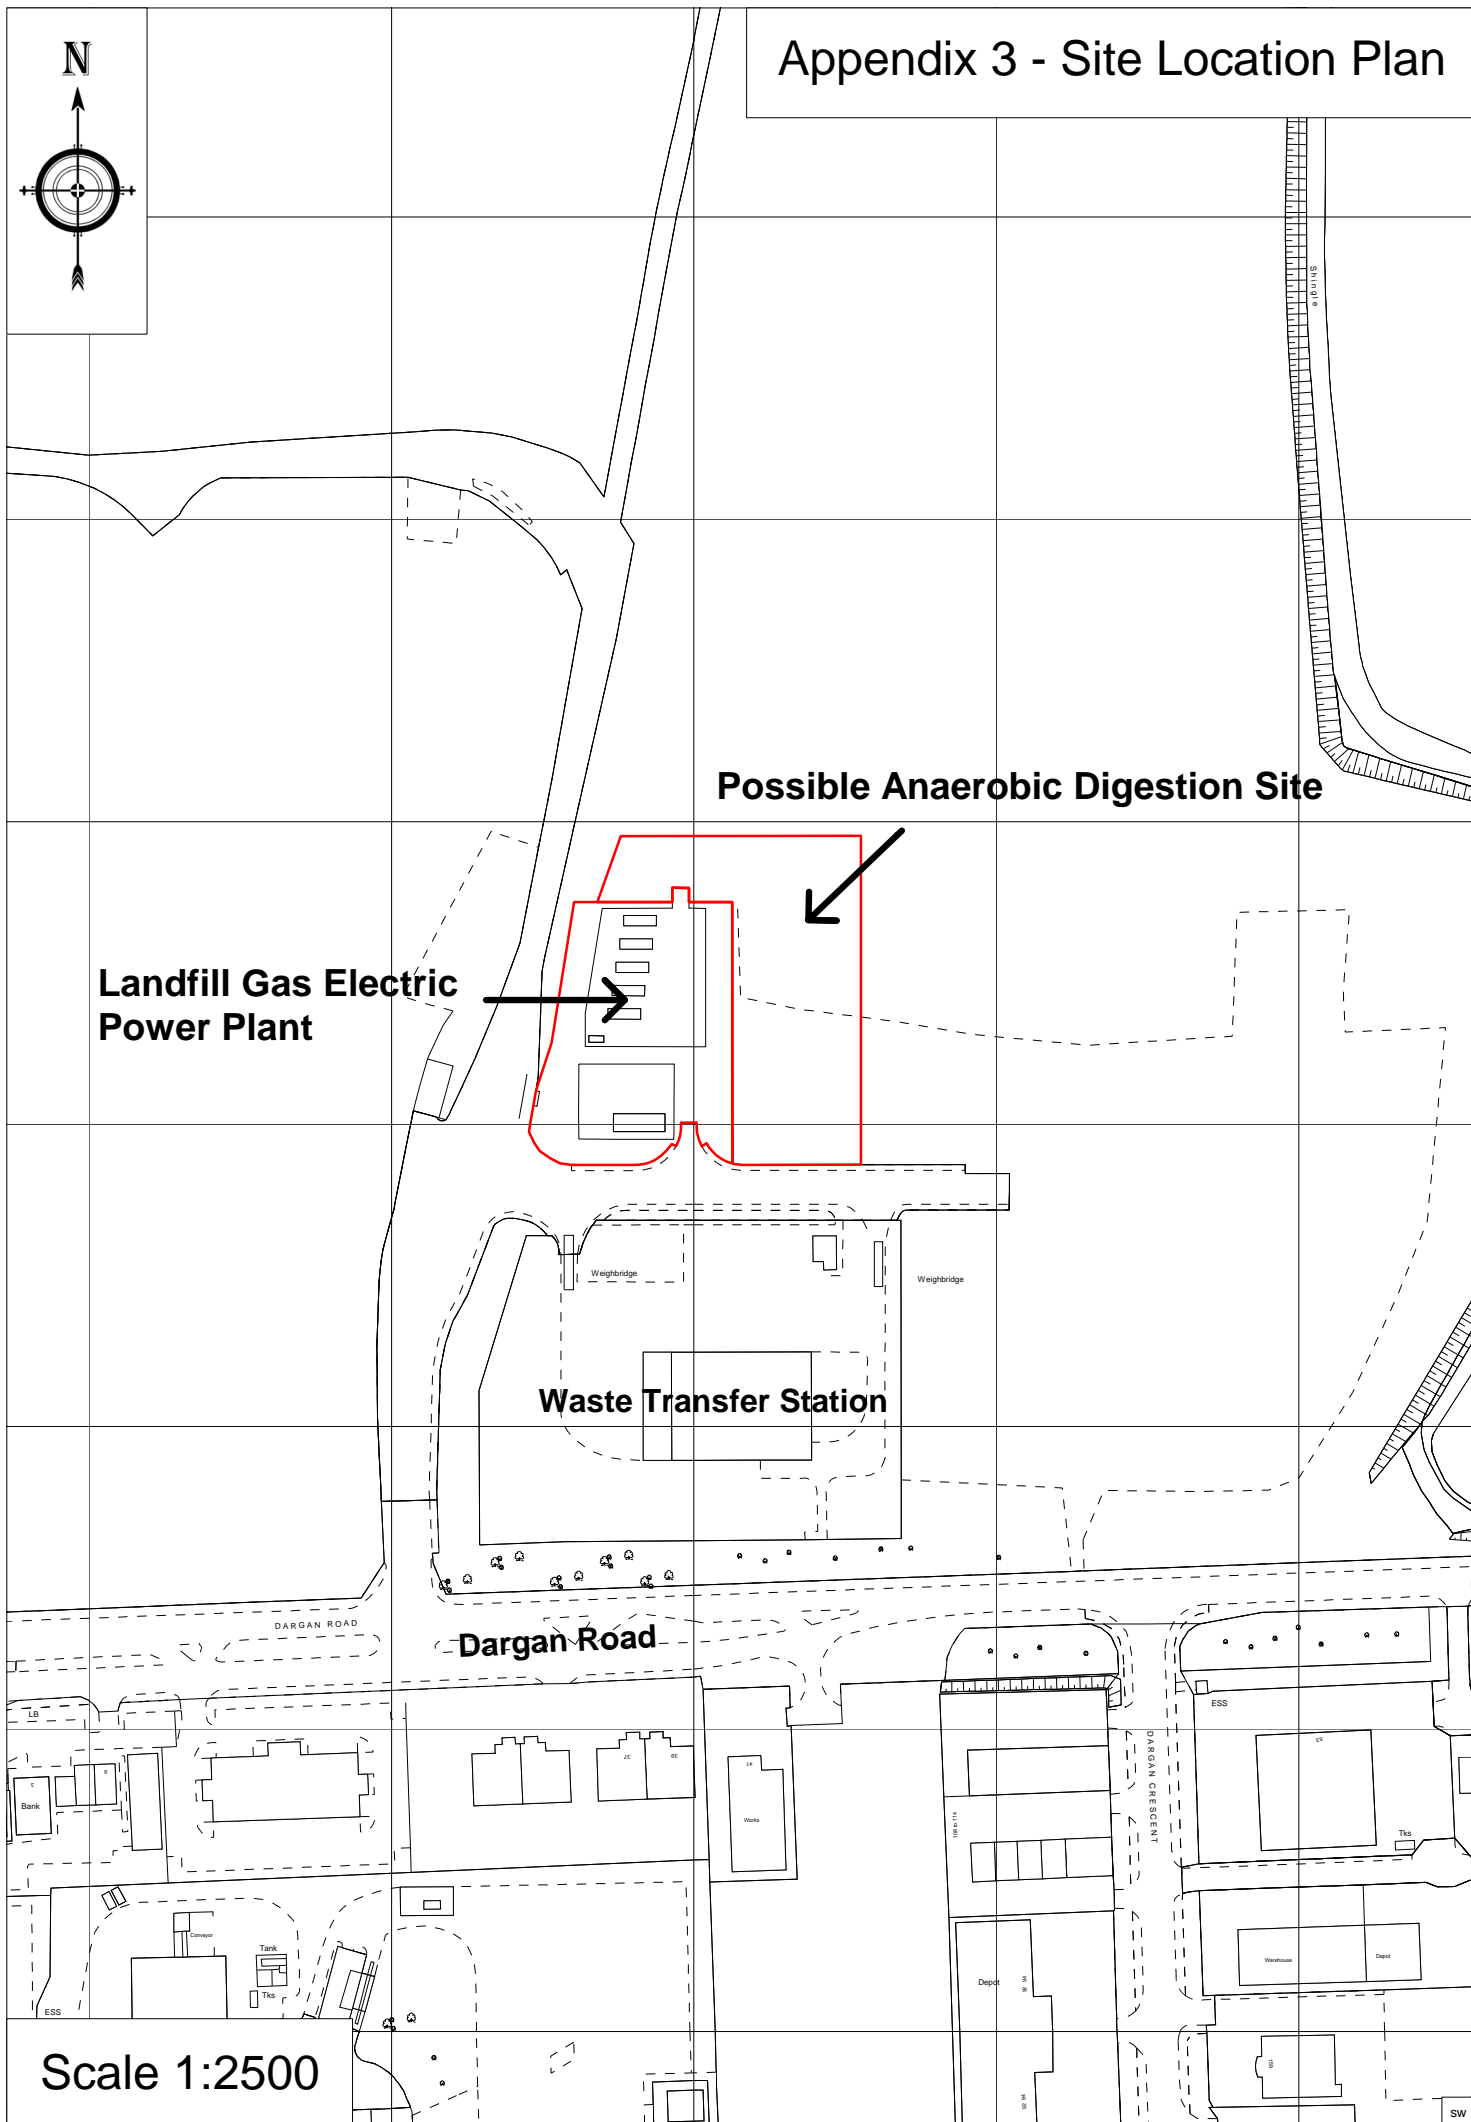

SW