

Eastern Division



Department for

Infrastructure

An Roinn

Bonneagair

www.infrastructure-ni.gov.uk

Local Planning Office
Belfast City Council
Cecil Ward Building
4-10 Linenhall Building
BELFAST
BT2 8BP



Annexe 7, Block 2
Castle Buildings
Stormont Estate
Upper Newtownards Road
BELFAST
BT4 3SQ

Telephone: 0300 200 7893

Textphone number: 028 9054 0022
Email: Victor.clegg@infrastructure-ni.gov.uk

Being Dealt With By: Victor Clegg
Direct Line: 02890 526193

Your Ref:
Our Ref: MD2/Z/03/1065

Date: 18 July 2018

Dear Sir/ Madam

ROADS (NI) ORDER 1993

PROPOSED ABANDONMENT AT TYNDALE GARDENS, BELFAST

Roads Service is proposing to abandon the land/ footpath as shown hatched/highlighted on the attached map.

The abandonment is necessary to facilitate development of new housing.

Also attached is a plan, Drawing No 10, which shows the proposed new layout.


I should be grateful if you would indicate whether any of your equipment is located in the area affected by the proposal. If so, would you have any objections to this abandonment.

I would point out that if you do have any plant at the above location, your right to retain and access your equipment are preserved and the Abandonment Order makes provision for this.

A prompt response would be appreciated and I look forward to hearing from you.

Yours faithfully

Victor Clegg
Land Acquisition

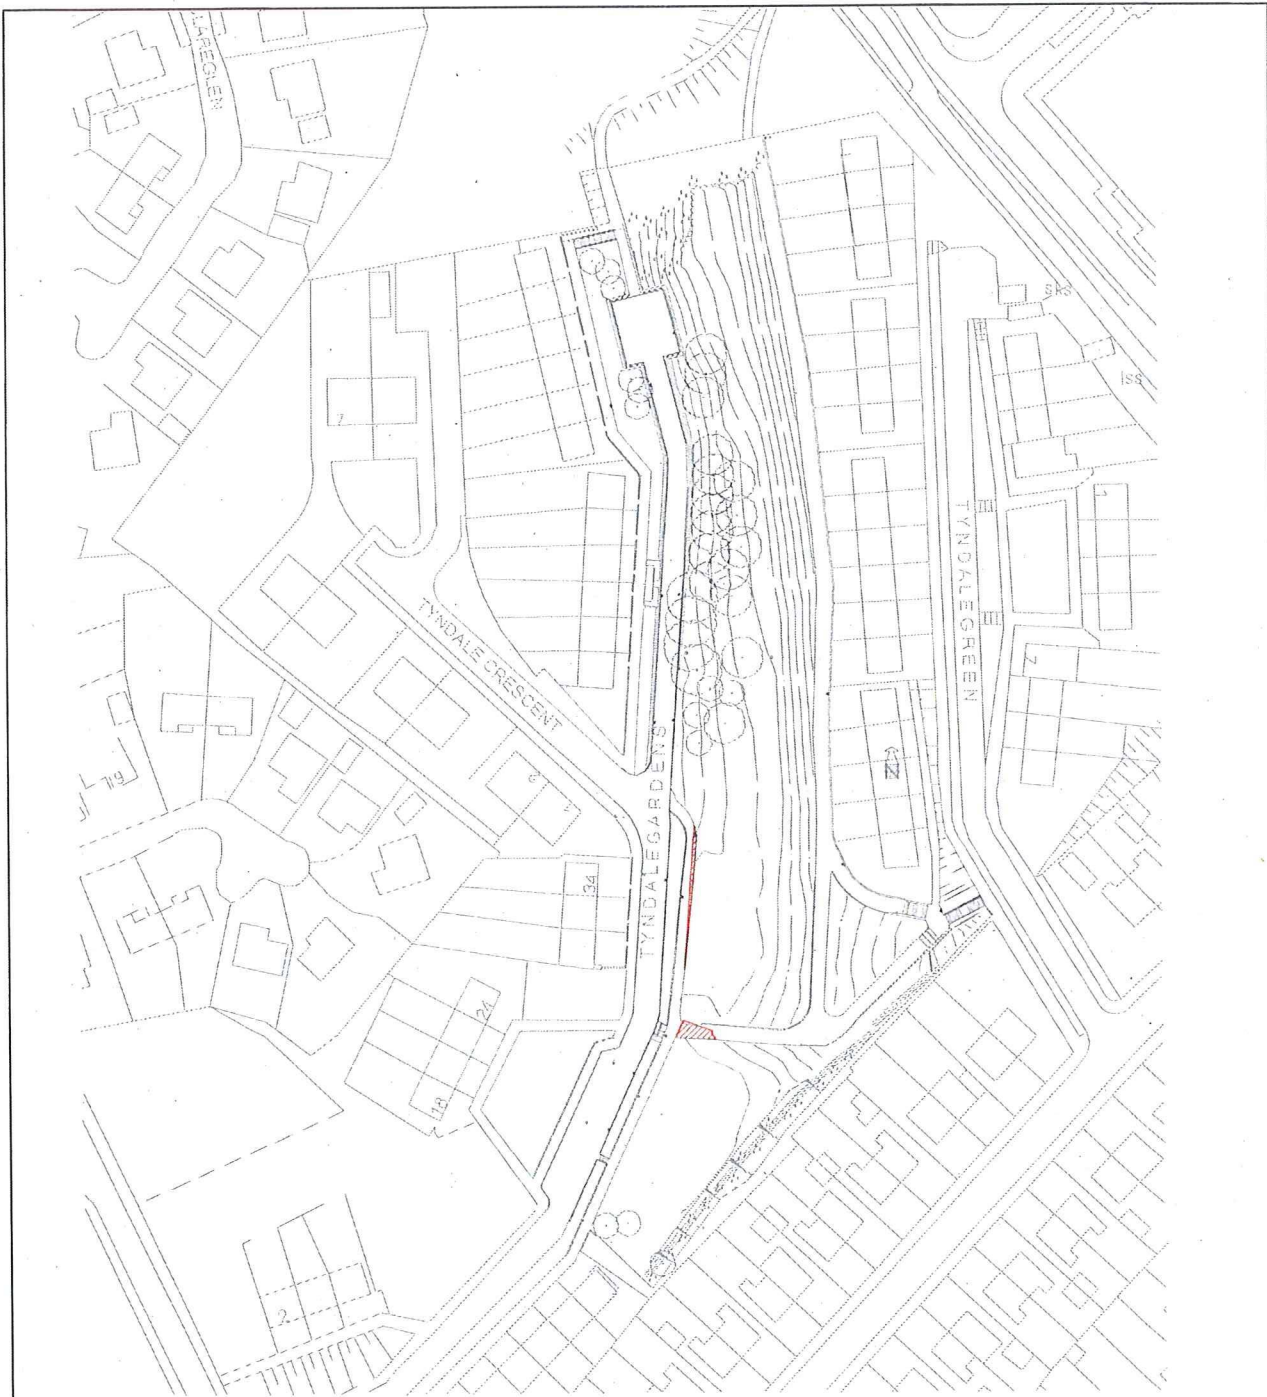

LEGEND

 DENOTES AREA TO BE ABANDONED - 26.8m²

P1	ISSUED FOR APPROVAL	26.03.18	JM	AH
Rev	Amendment	Date	By	Chk

TAYLOR+BOYD

Consulting Structural and Civil Engineers
www.taylor-boyd.co.uk

107 Malone Avenue Belfast BT9 6EQ Tel: (028) 9066 7951 Fax: (028) 9066 4961
12 Windsor Terrace Derry BT48 7HQ Tel: (028) 7126 7115 Fax: (028) 7137 2466

Project TYNDALE GARDENS, BELFAST

Title ABANDONMENT PLAN

Client/Arch CHOICE HOUSING / BOYD PARTNERSHIP




Scale (@ A4) 1:1250

Drawn JM

Checked AH

Drg No. 17459-C022 P1

DATE: 10/12/20

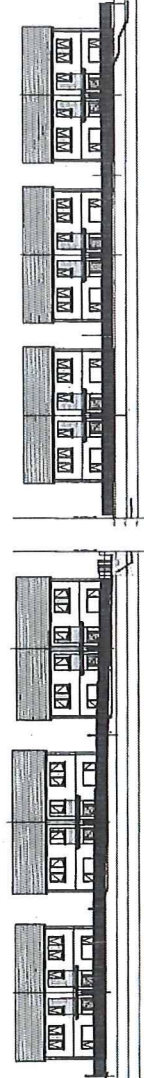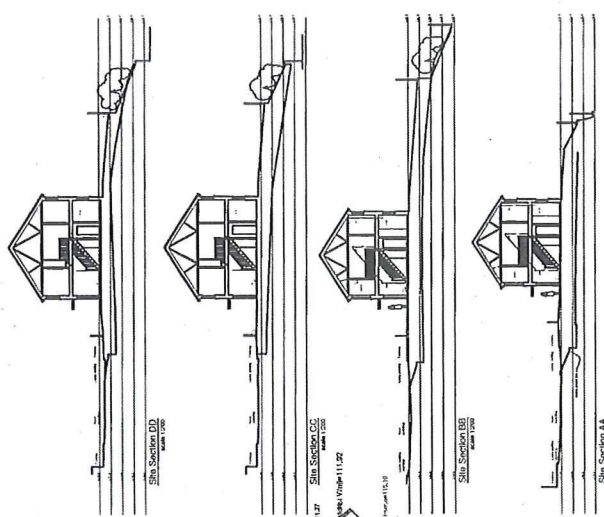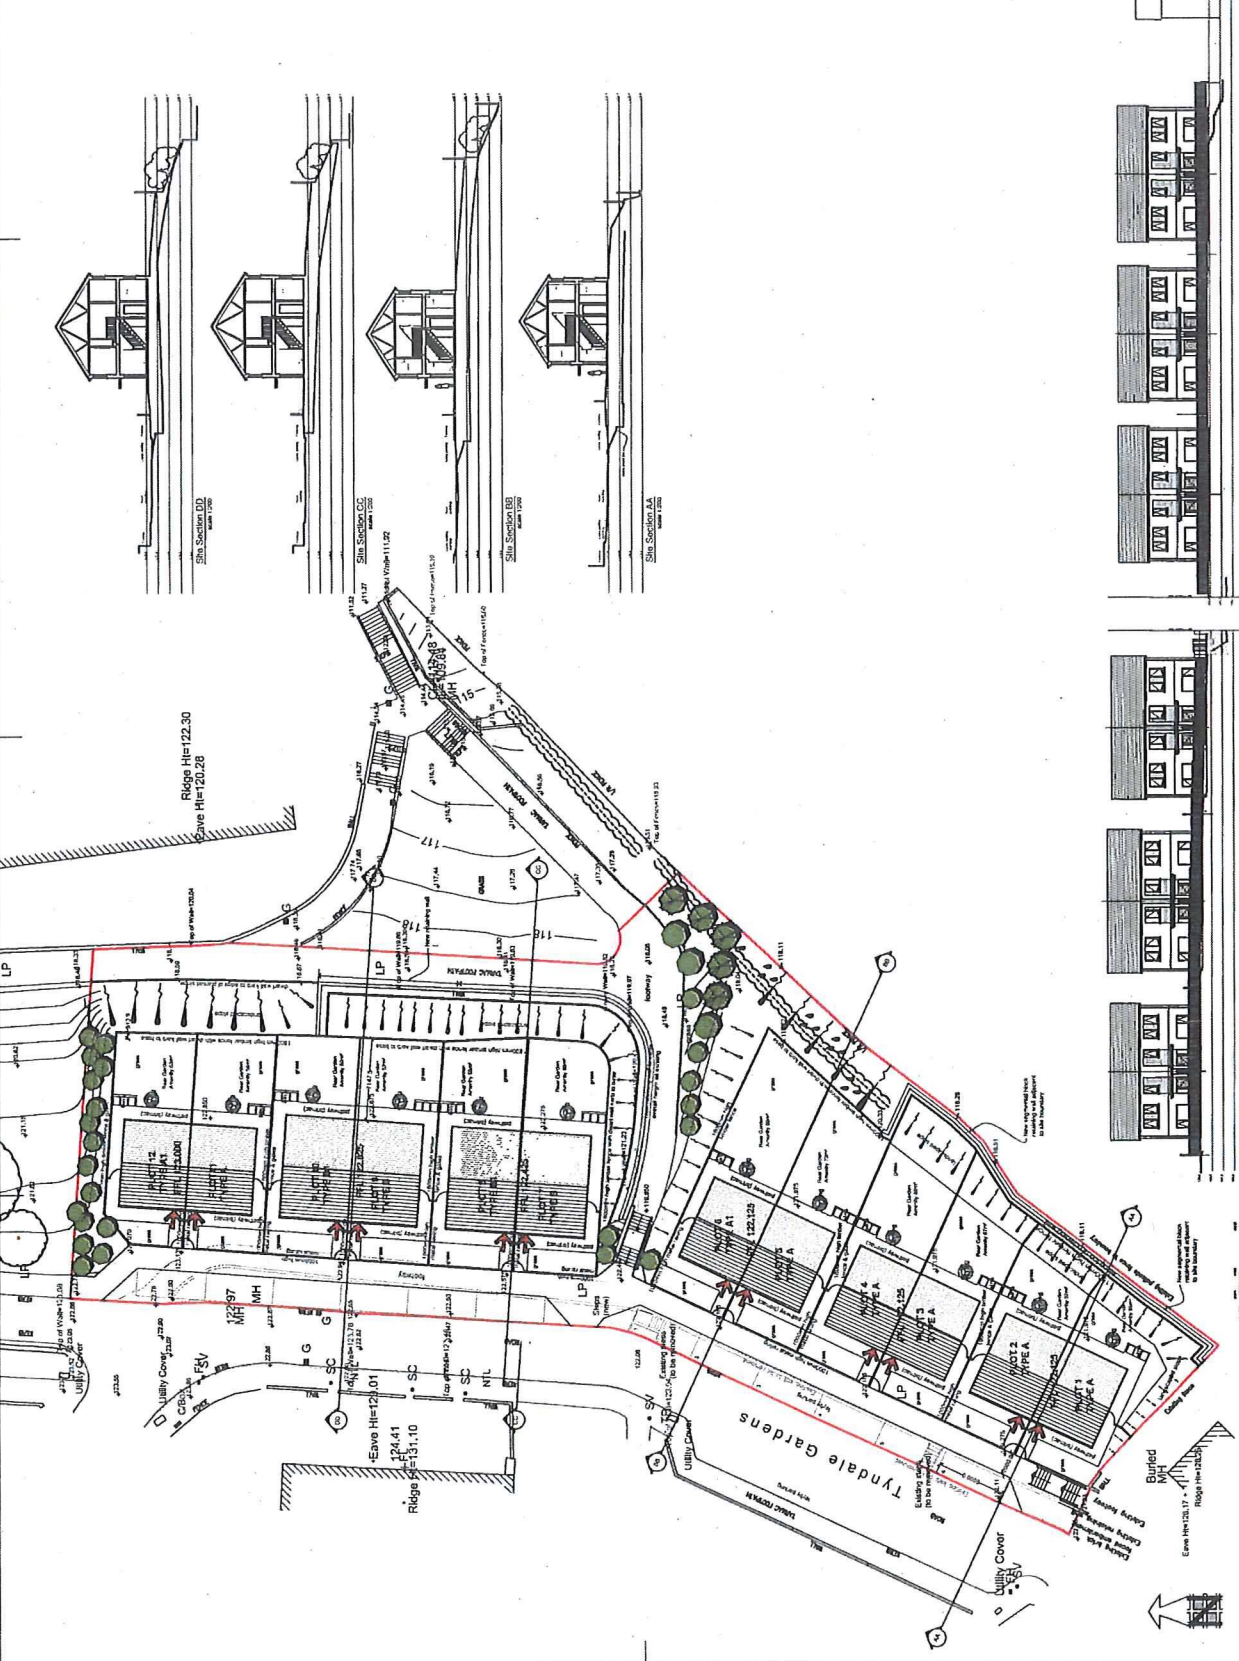

NO.	DESCRIPTION	DATE	BY	CHECKED
1	PREPARED	10/12/20		
2	REVISED			
3	REVISED			
Name: Boyd Housing Scheme
 Tyndale Gardens
 Belfast

No: 2246
 Date: 10/12/20
 Scale: B

Client: Choice Housing Ltd.
 Project: Proposed Site Plan,
 Site Sections & Street Elevation

Drawn: JUNE 16
 Checked: CJS
 Date: 10/12/20

BOYD
 ARCHITECTS
 100-102, BURNING WOOD ROAD, BURNING WOOD, BELFAST, BT12 6JG

Proposed Site Plan / Street Elevation
 Scale: 1:500
 Date: 10/12/20