
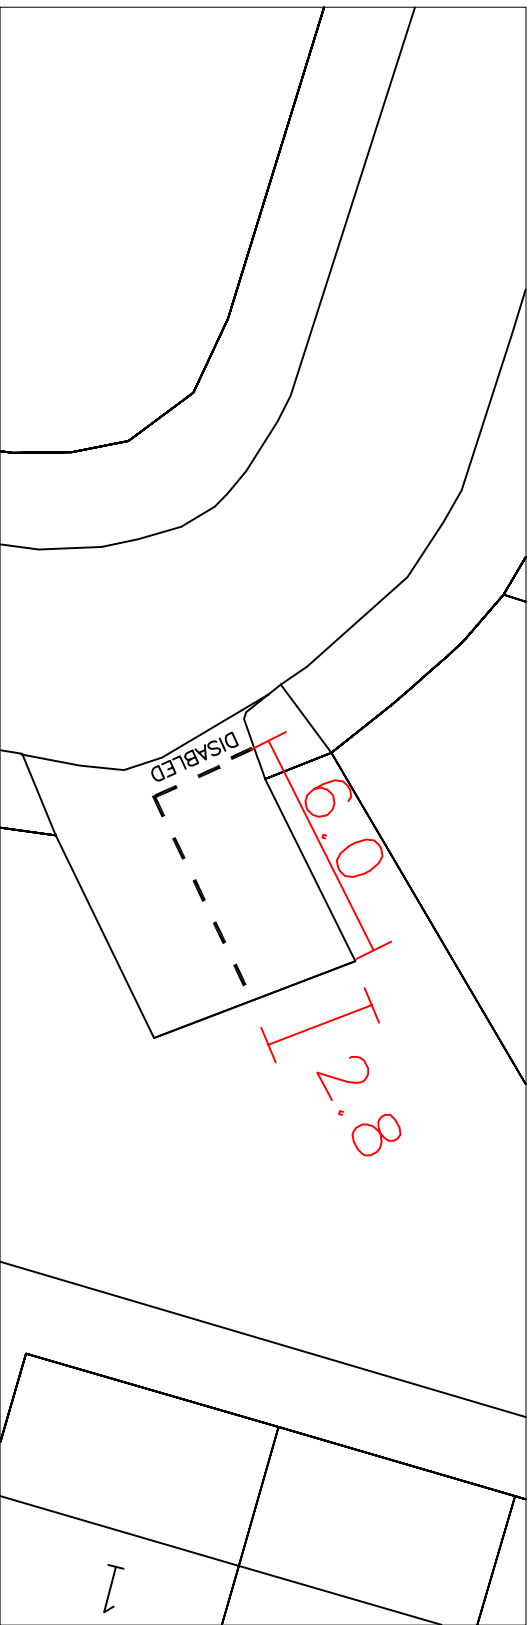


Edenvale Crescent, Belfast (north-east side) – from a point 74 metres north of its junction with Belmont Road, for a distance of 6 metres in an north-easterly direction.

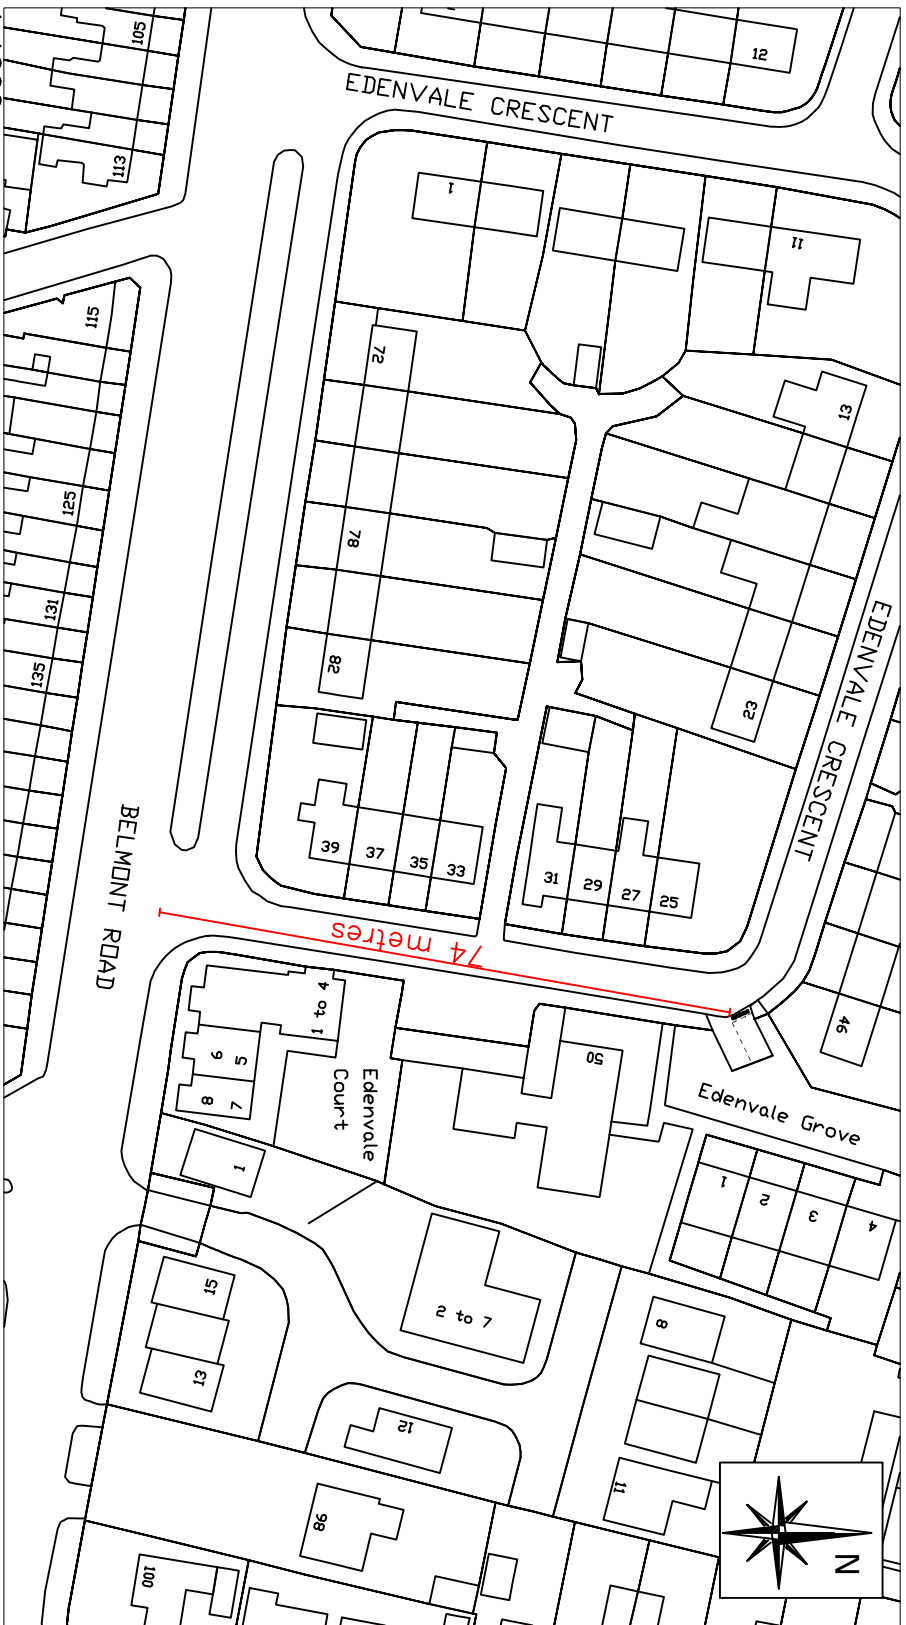

NO.	REVISION	DATE

Based upon the Ordnance Survey of Northern Ireland 1:1000 Scale Map with the Permission of the Director and Chief Executive
 © Crown Copyright
 Unauthorised reproduction infringes Crown Copyright and may lead to prosecution or civil proceedings

Project:
 3 EDENVALE GROVE
 BELFAST

Title:
 PROVISION OF AN ACCESSIBLE/
 DISABLED PARKING BAY

FILE NO.	DESIGNED	AO'H	date
DRAWN	CHECKED		date
TRACED	APPROVED		date

Dr. No.
 TM2/BEL/APR/24/20/A

Scales
 AS SHOWN

Eastern Division
 Annex 7
 Castle Buildings
 Stormont Estate
 Belfast
 BT4 3SQ

Telephone: 0300 200 7893
 Textphone: 028 90540022

