
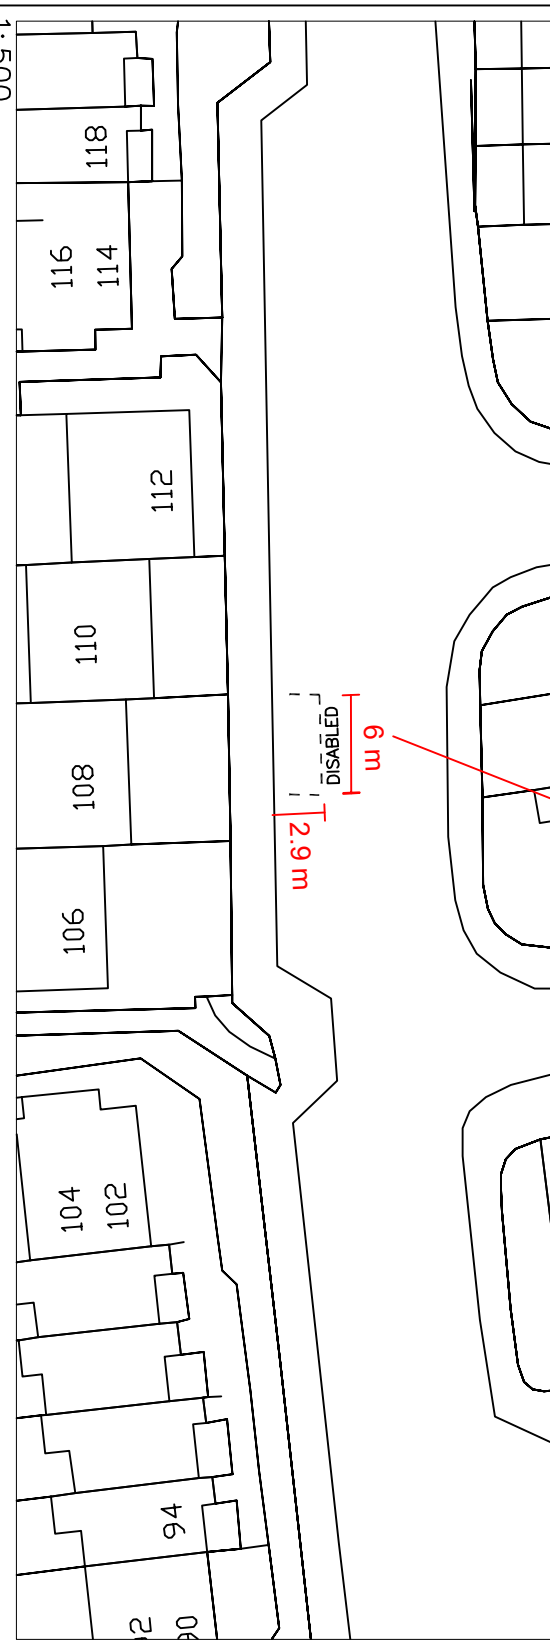


Ligoniel Road, Belfast (south-west side) – from a point 12 metres north-west of its junction with Leginn Street, for a distance of 6.0 metres in a north-westerly direction.

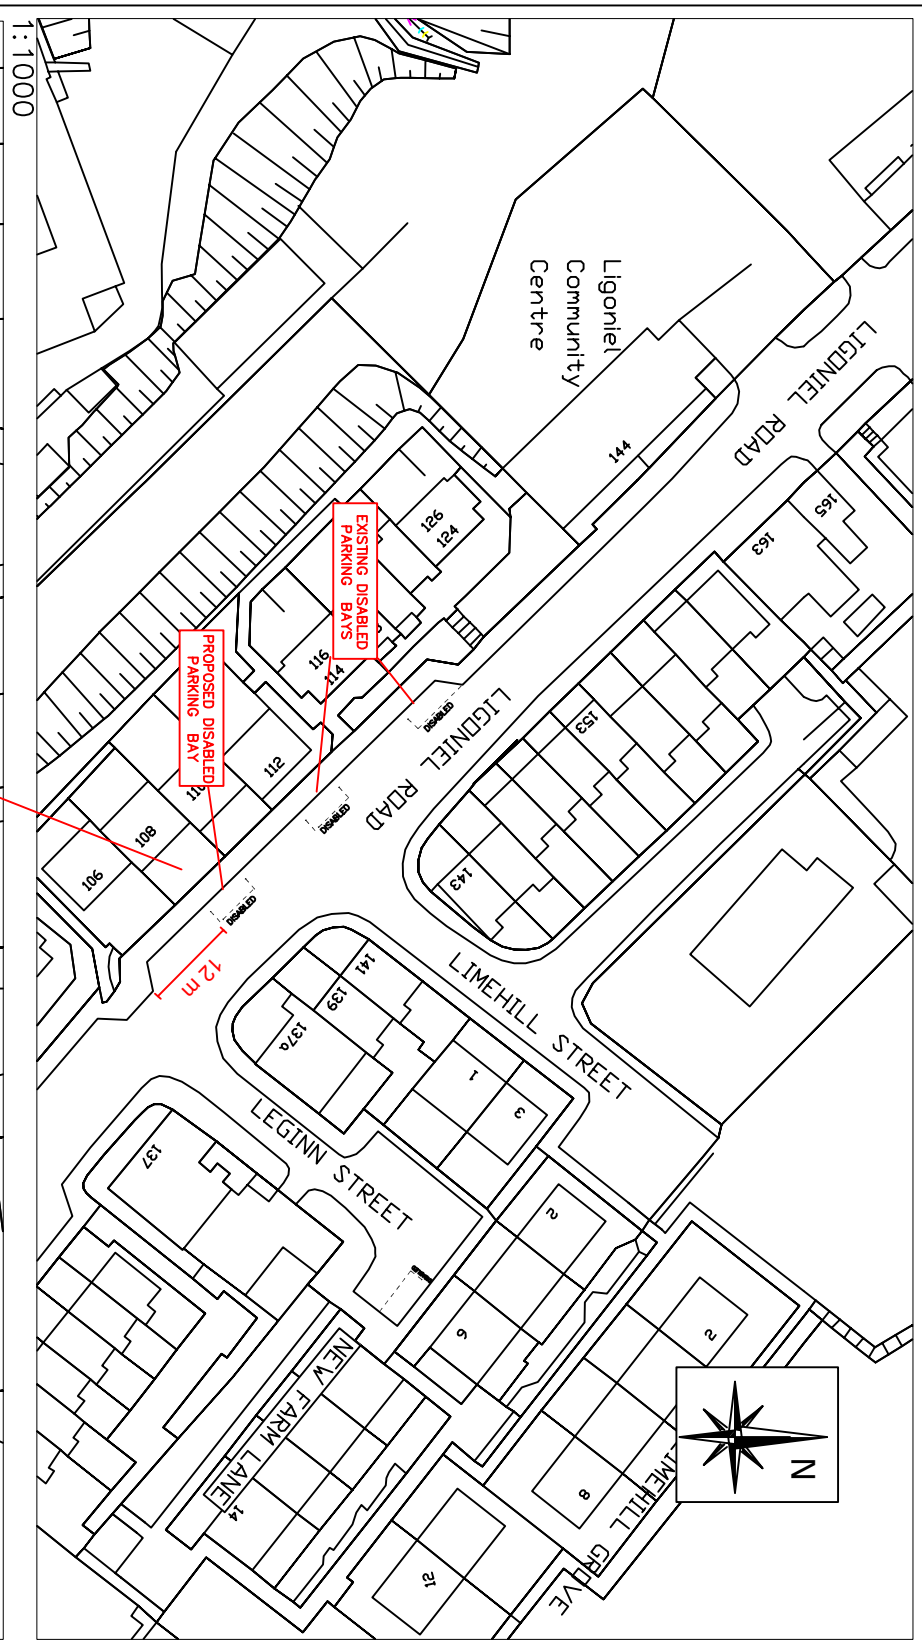

NO.	REVISION	DATE

Based upon the Ordnance Survey of Northern Ireland 1:1000 Scale Map with the Permission of the Director and Chief Executive
 © Crown Copyright
 Unauthorised reproduction infringes Crown Copyright and may lead to prosecution or civil proceedings

Project
**PROPOSED ACCESSIBLE/
 DISABLED PARKING BAY**

Title
**108 LIGONIEL ROAD
 BELFAST**

FILE NO.	DESIGNED	AO'H	date
DRAWN	CHECKED		date
TRACED	APPROVED		date

Dwg. No.
TM2/BEL/AUG/24/42/A

Scales
AS SHOWN

Eastern Division
 Annex 7
 Castle Buildings
 Stormont Estate
 Belfast
 BT4 3SQ

Telephone: 0300 200 7893
 Textphone: 028 905440022

