
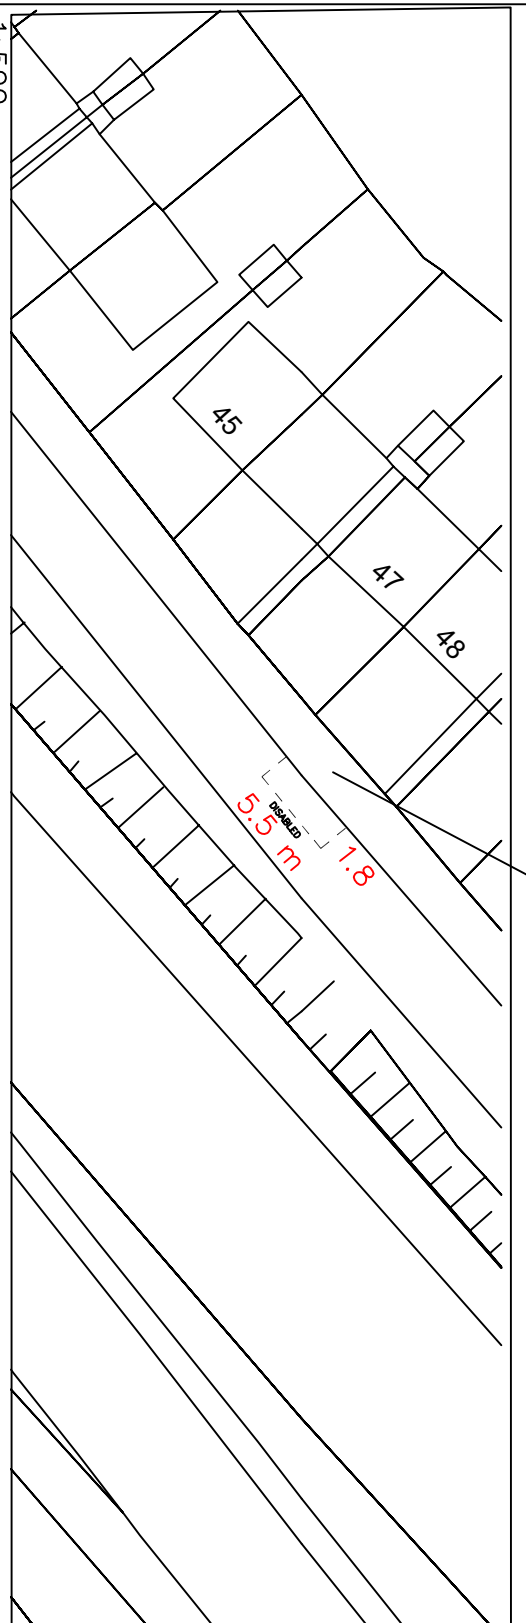


Carncover Road, Belfast (north-west side) – from a point 75 metres north-east of its junction with Espie Way. for a distance of 5.5 metres in a north-easterly direction.

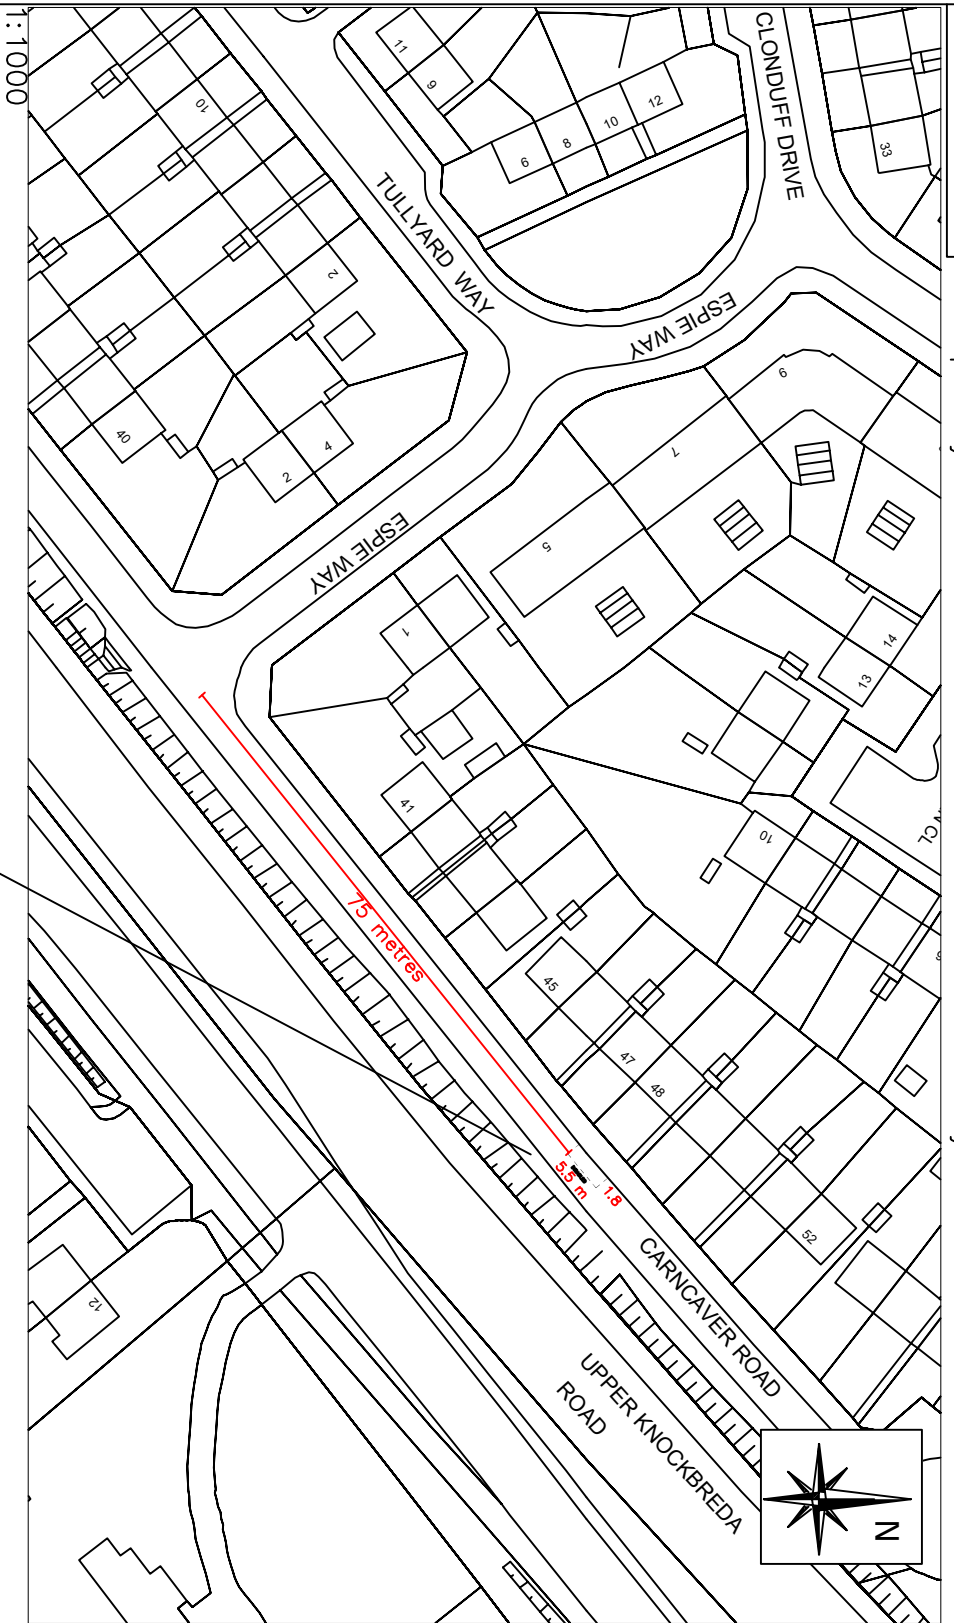

NO.	REVISION	DATE

Based upon the Ordnance Survey of Northern Ireland 1:1000 Scale Map with the Permission of the Director and Chief Executive  
 © Crown Copyright  
 Unauthorised reproduction infringes Crown Copyright and may lead to prosecution or civil proceedings

Project:  
**ACCESSIBLE/DISABLED  
 PARKING BAY**

Title:  
**48 CARNCOVER ROAD  
 BELFAST**

FILE NO.	DESIGNED	AO'H	date
			OCT'24
DRAWN	CHECKED		date
TRACED	APPROVED		date

Dwg. No.  
**TM2/BEL/OCT/24/55/A**

Revision

Scales  
**AS SHOWN**

**Eastern Division**  
 Annex 7  
 Castle Buildings  
 Stormont Estate  
 Belfast  
 BT4 3SQ

Telephone: 0300 200 7893  
 Textphone: 028 90540022