
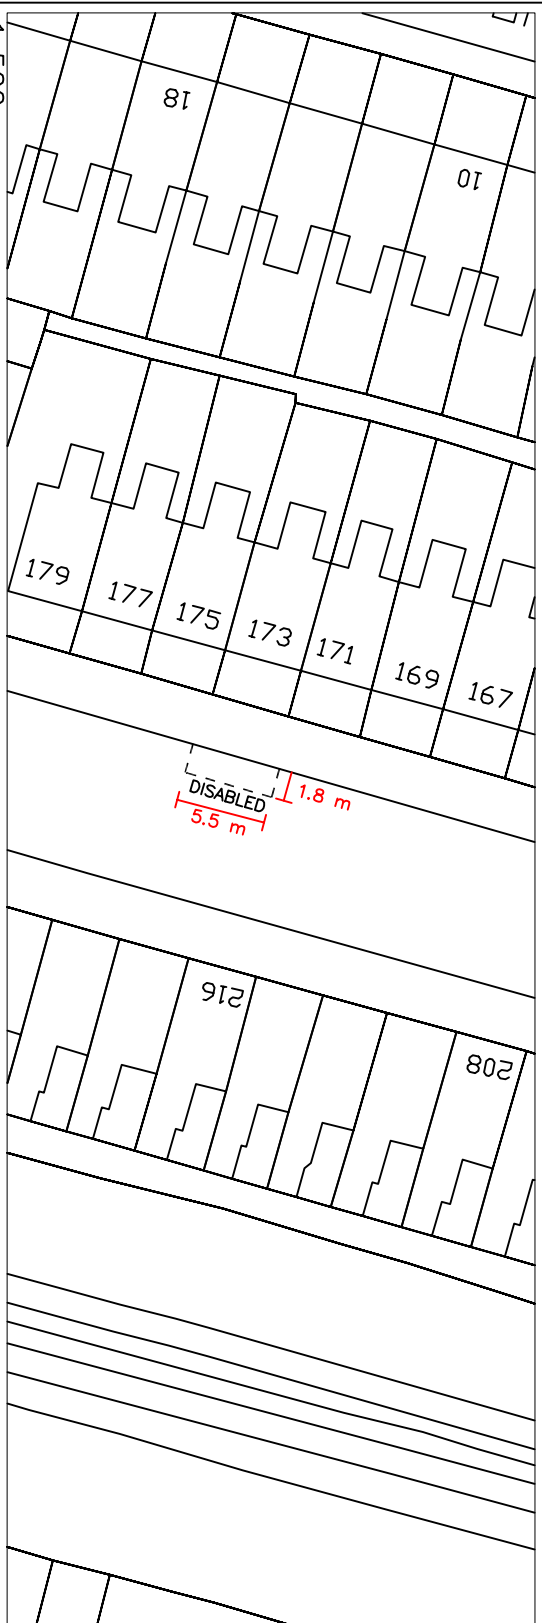


SR.2023 No.206 Item 3160.Donegall Avenue, Belfast (north-west side) - from a point 46 metres south-west of its junction with Frenchpark Street, for a distance of 5.5 metres in a south-westerly direction.

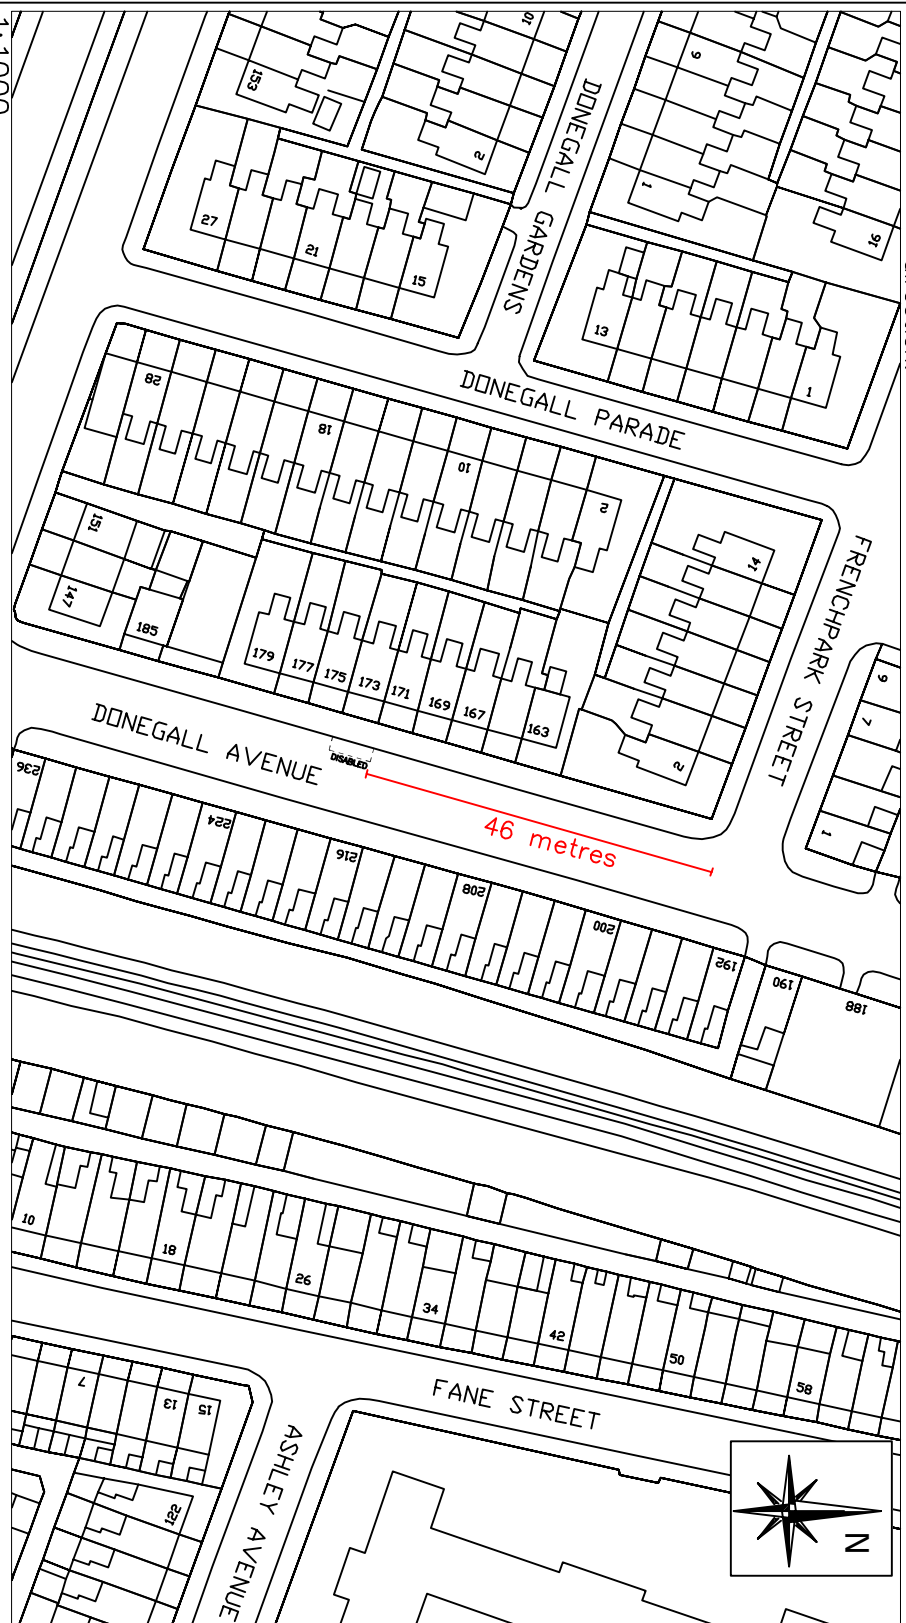

NO.	REVISION	DATE

Based upon the Ordnance Survey of Northern Ireland 1:1000 Scale Map with the Permission of the Director and Chief Executive  
 © Crown Copyright  
 Unauthorised reproduction infringes Crown Copyright and may lead to prosecution or civil proceedings

Project  
 173 DONEGALL AVENUE  
 BELFAST

Title  
 REMOVAL OF AN ACCESSIBLE/  
 DISABLED PARKING BAY

FILE NO.	DESIGNED	AO'H	date
			NOV'24
	CHECKED		date
	APPROVED		date
Dwg. No.			Revision

TM2/BEL/NOV/24/56/A

Scales  
 AS SHOWN

Eastern Division

Hydebank House  
 4a Hospital Road  
 Belfast  
 BT8 8JL

Telephone: 0300 200 7893  
 Textphone: 028 90540022

Department for Infrastructure  
 An tSeirbhís  
 Bonneagair  
 Department for Infrastructure  
 Infrastructure  
 www.infrastructure.gov.uk