


Appendix '1'

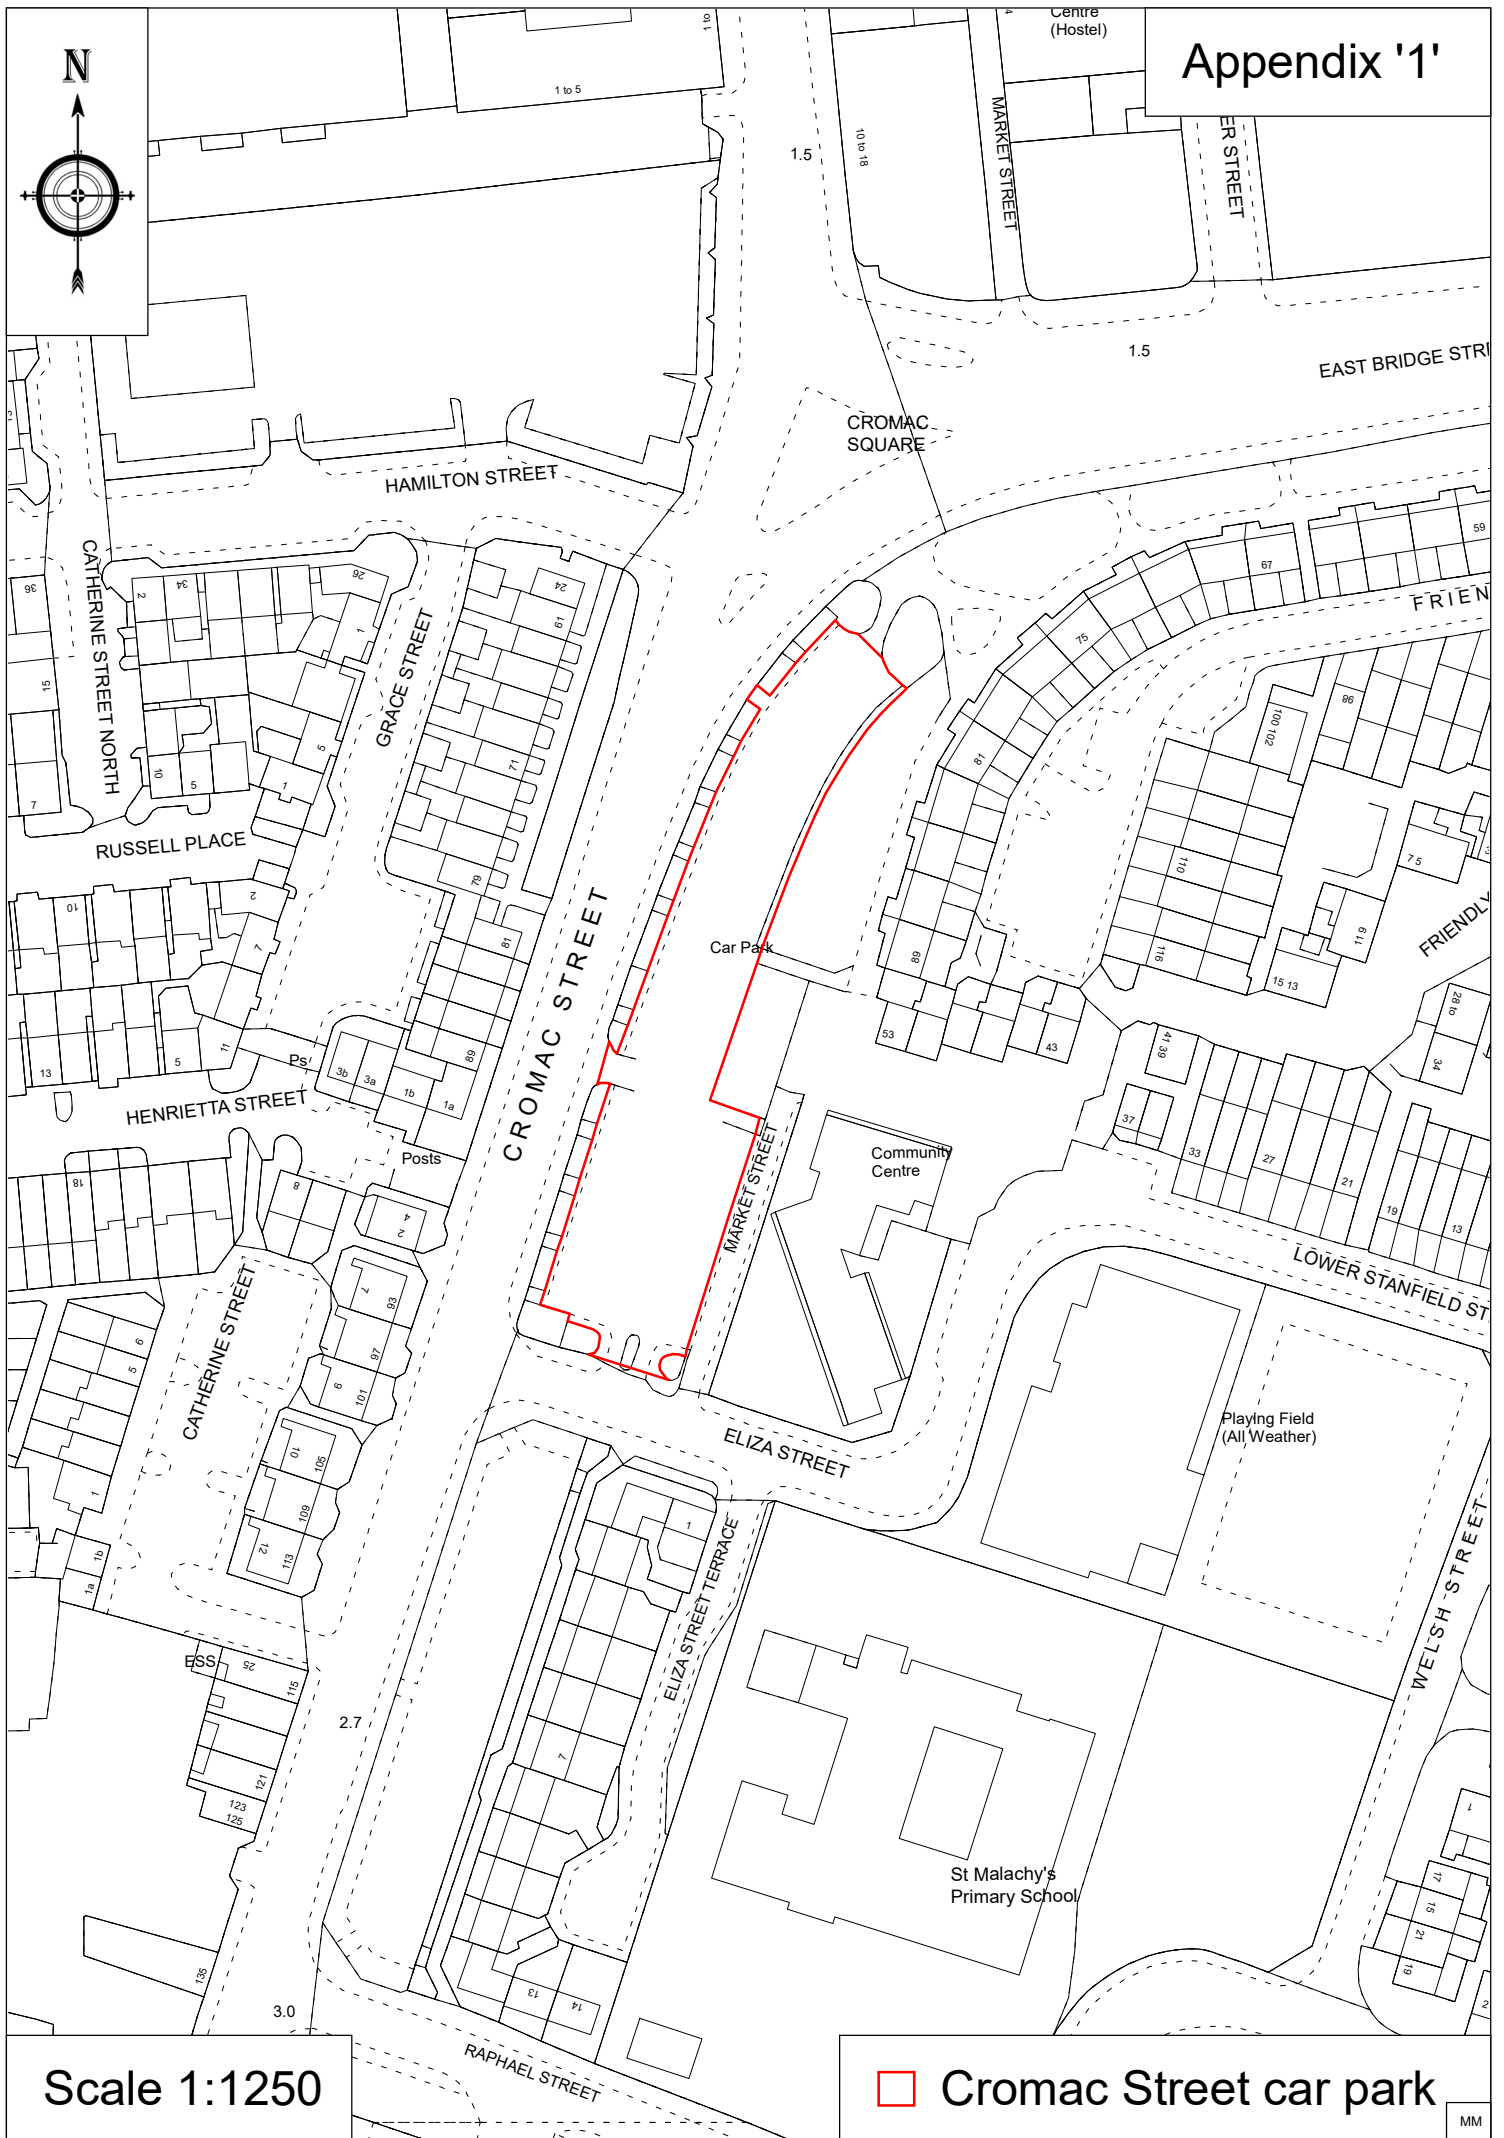

Scale 1:1250

 Cromac Street car park

MM