



SHANKILL ROAD

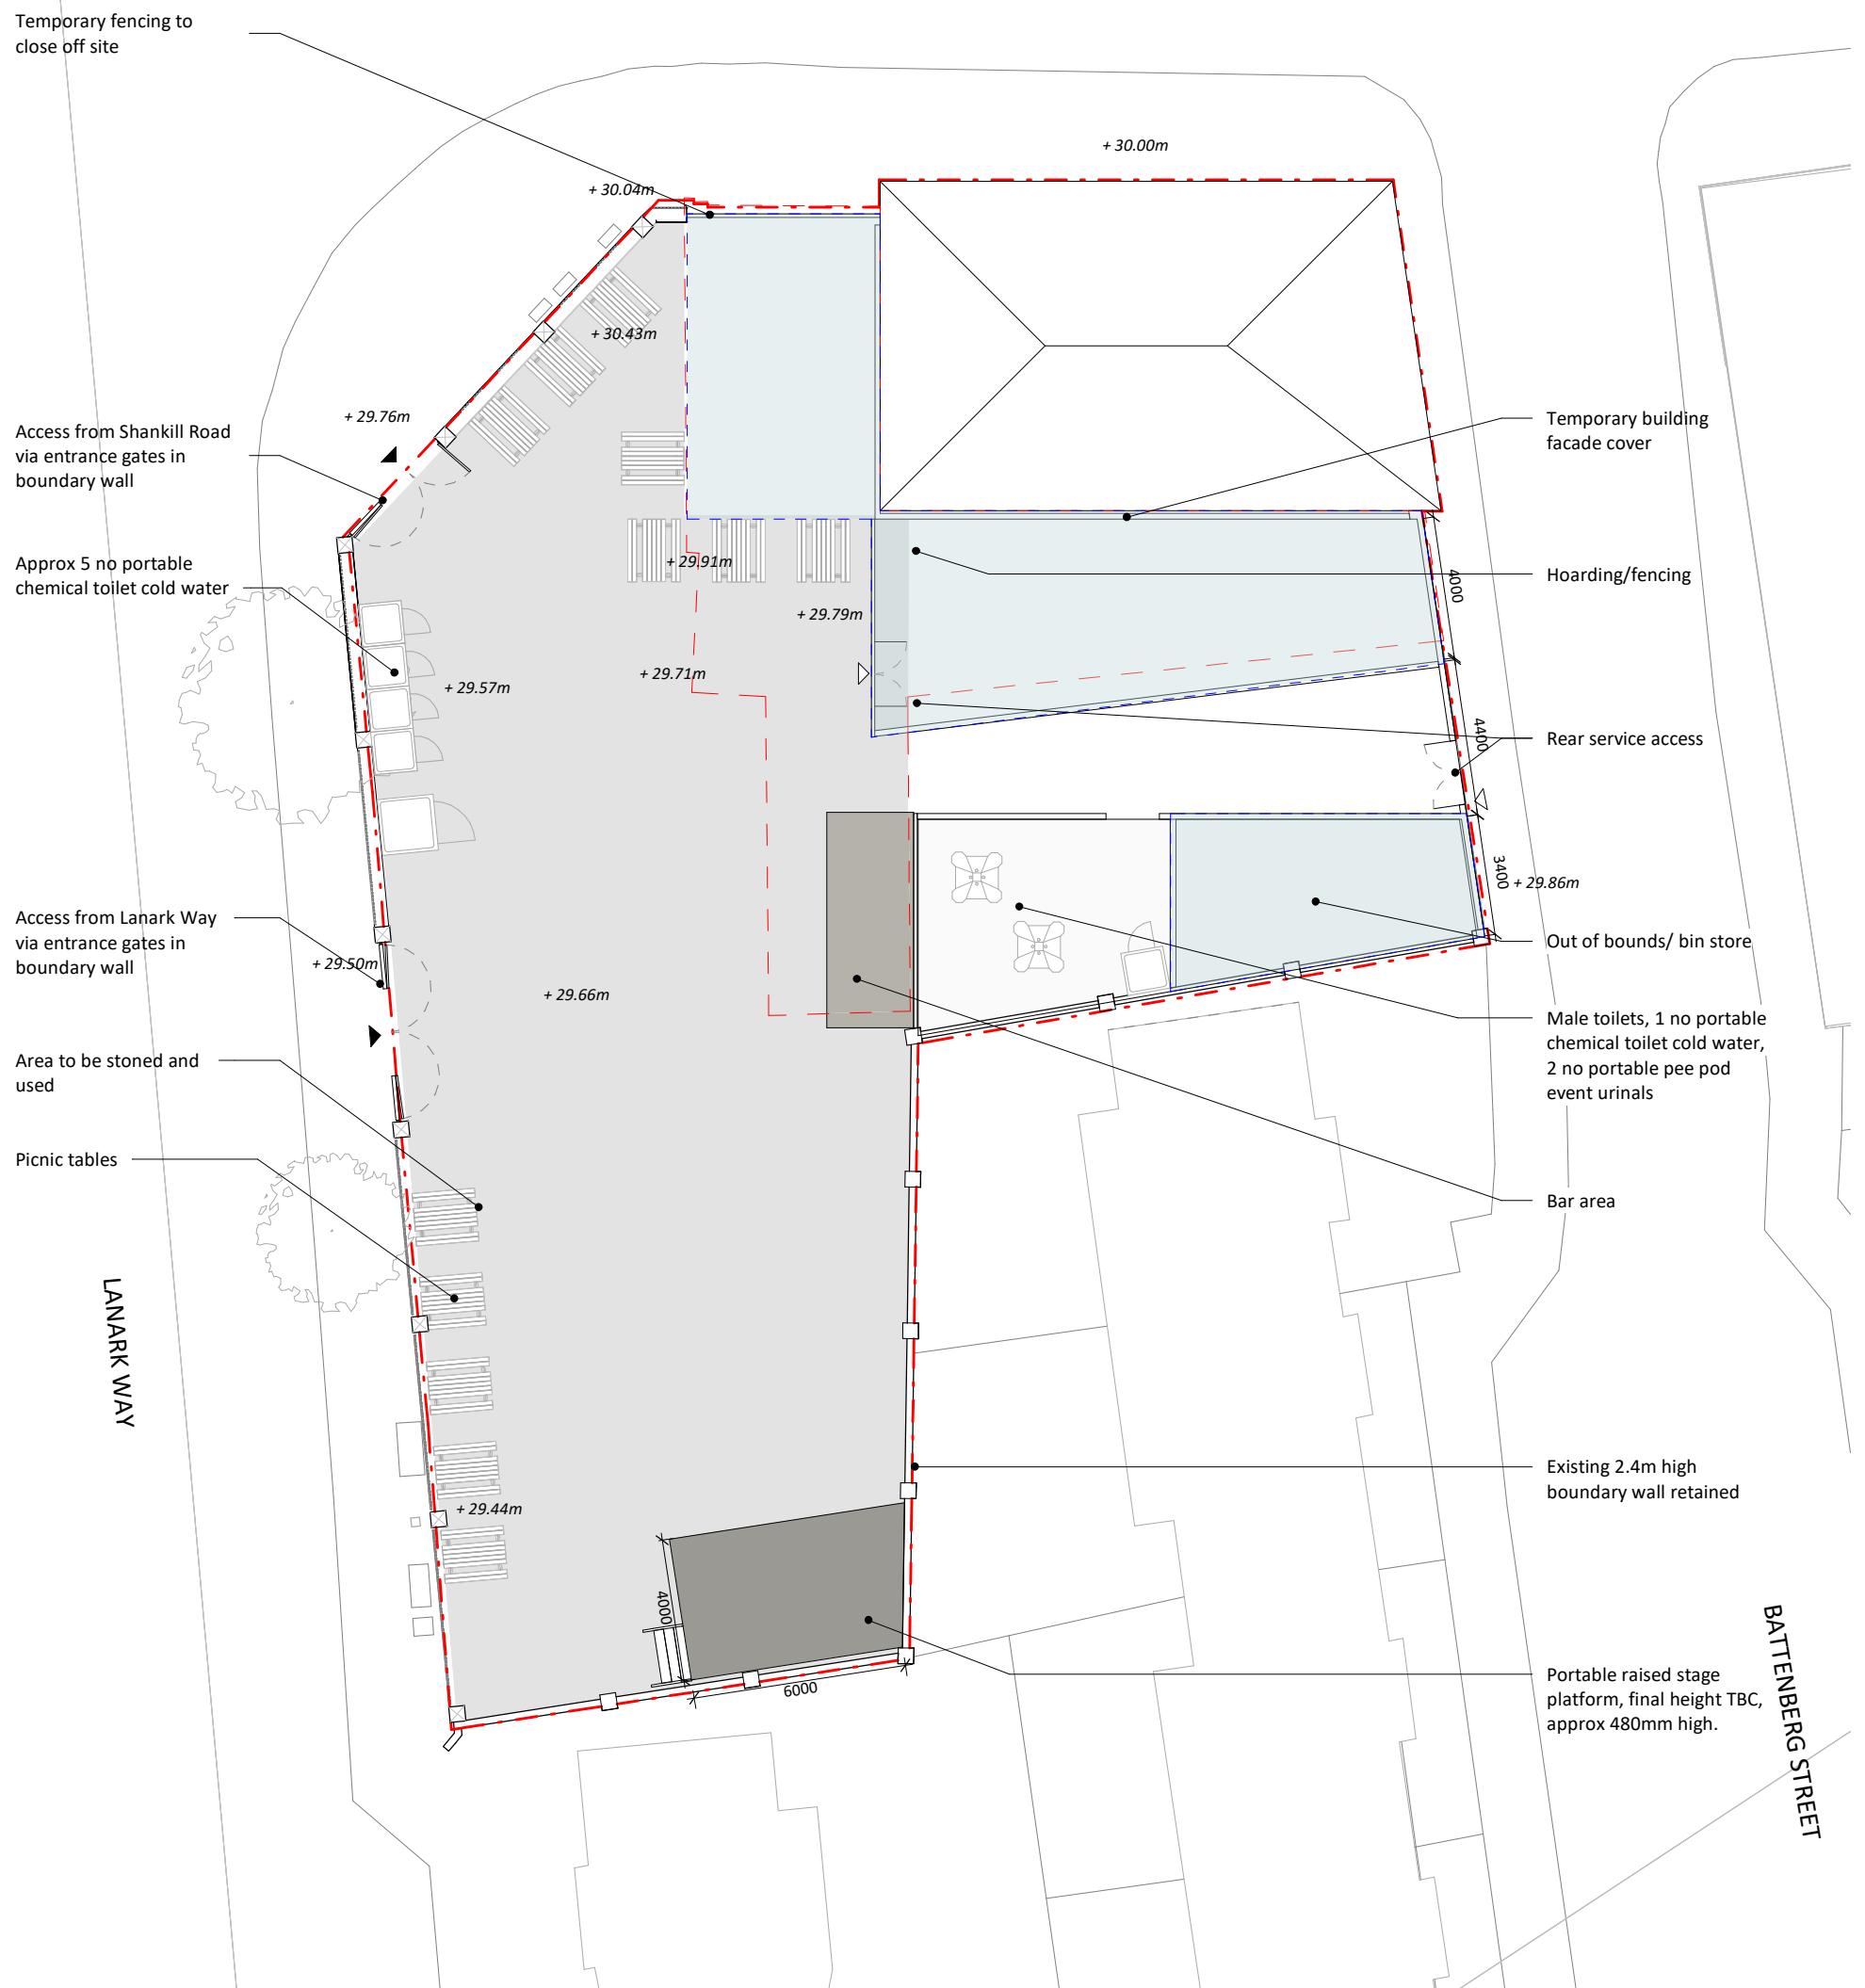

1 Proposed Block Plan
1 : 200

	Site Boundary	x 00.00m	Existing Spot Level
	Previously Demolished		
	Area out of bounds		

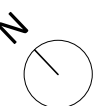

Dr	Ap	Rev	Date	Description
AN	RS	A	24/03/2025	First Issue
IT	RS	B	06/05/2025	Amendments

FOR PLANNING

PROJECT
Shankill Road

CLIENT
Elite Fit Out Ltd

DRAWING

Proposed Block Plan

SCALE @A3	STAGE
1 : 200	S4

C60 | Architects

JOB	DWG No	Rev
21075	(P-)1	B