
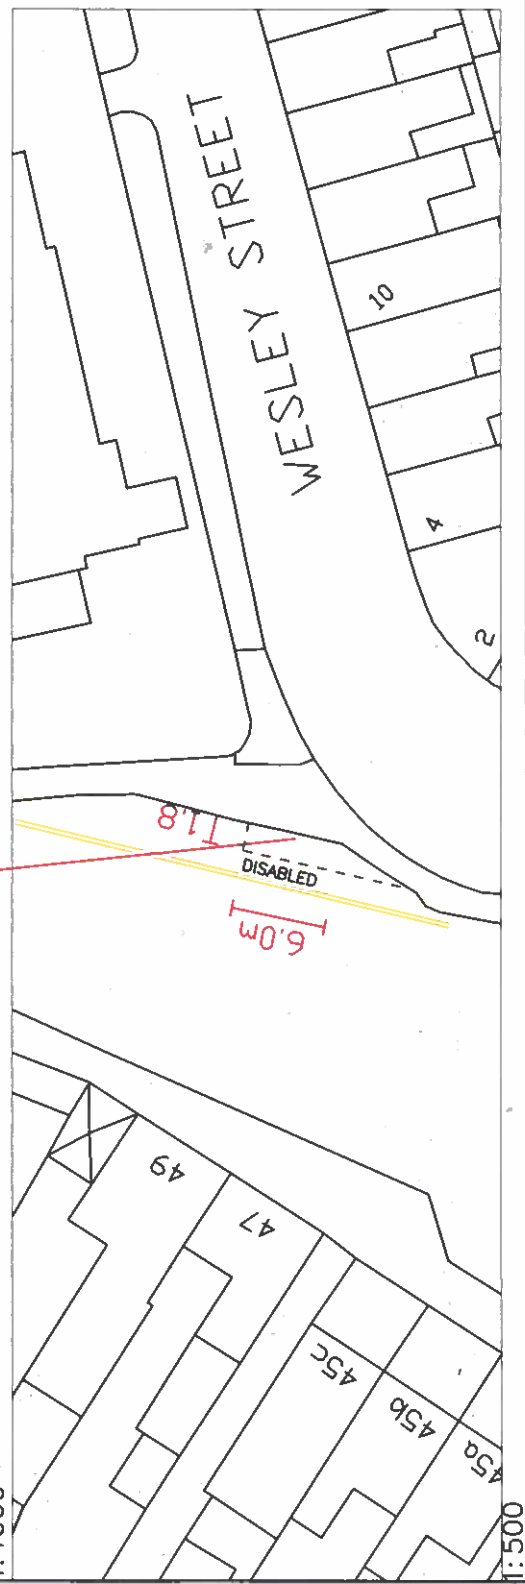


Drp. No. Seymour Street, Lisburn (east side) - from a point 34 metres south of its junction with Wallace Avenue, for a distance of 6.00 metres in a southerly direction.

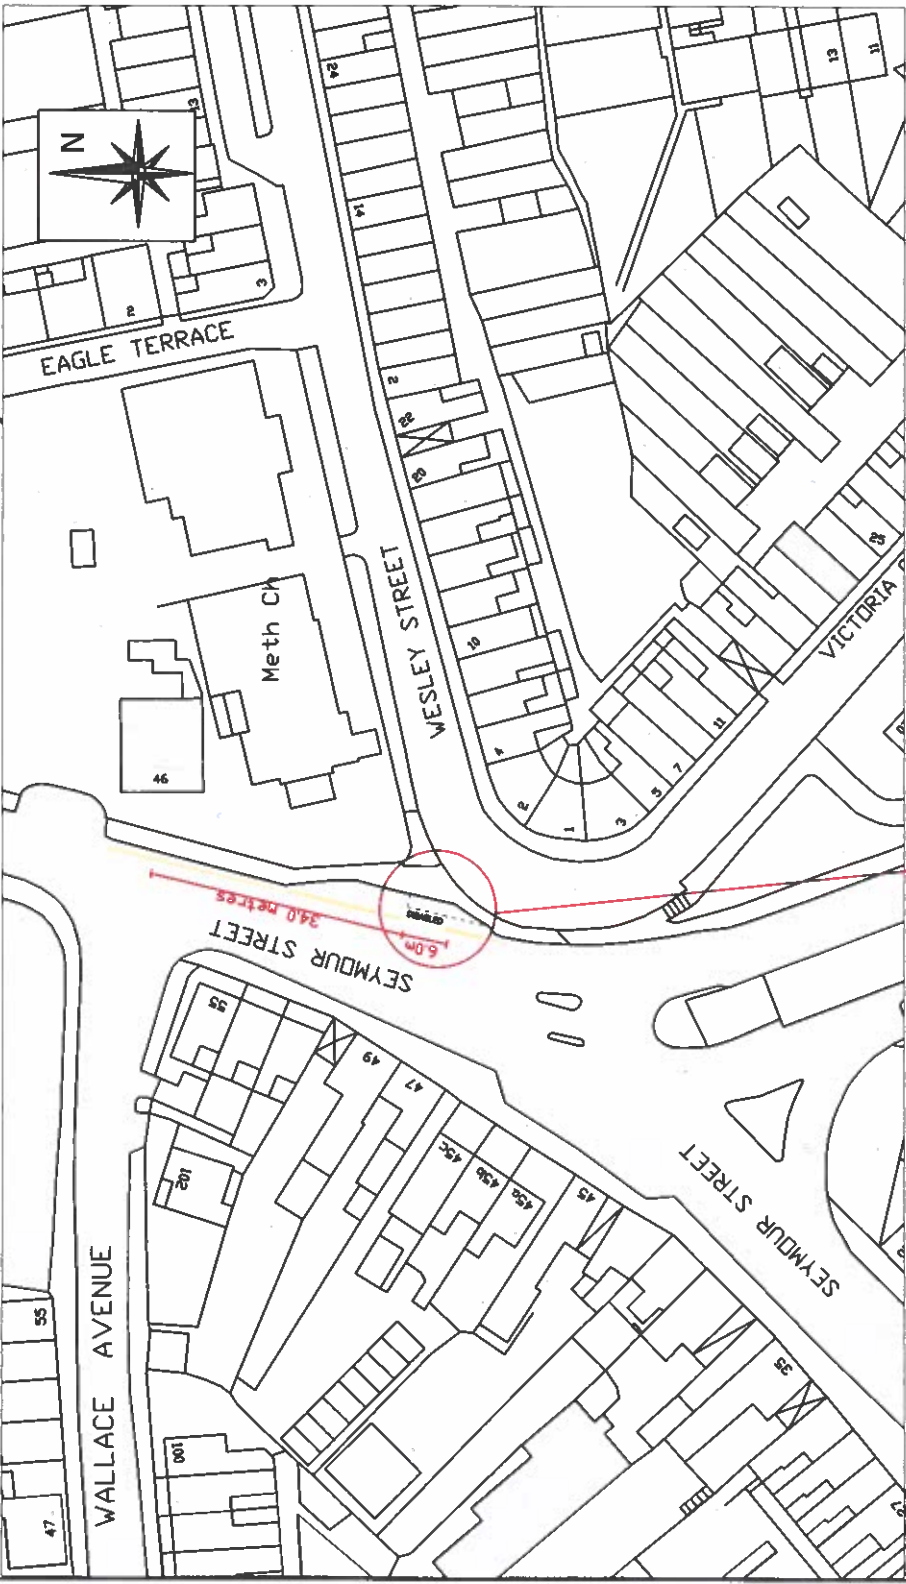

NO.	REVISION	DATE

amended Oct 2018

Based upon the Ordnance Survey of Northern Ireland 1:1000 Scale Map with the Permission of the Director and Chief Executive
 © Crown Copyright
 Unauthorised reproduction infringes Crown Copyright and may lead to prosecution or civil proceedings

Project

PROPOSED ACCESSIBLE/
 DISABLED PARKING BAY

Title

OPPOSITE 49 SEYMOUR STREET
 LISBURN

FILE NO.	DESIGNED	AO'H	date	JUL'17
DRAWN	CHECKED		date	
TRACED	APPROVED		date	
Drp. No.	Revision			

TM2/LIS/JUL/17/18/A

Scales 1:1000 & 1:500

Eastern Division

Hydebank
 4 Hospital Road
 Belfast BT8 8JL

Telephone: 028 9025 3000
 Fax: 028 9025 3220