


Willowfield Parade, Belfast (south side) – from a point 21.5 metres east of its junction with Carlingford Street, for a distance of 5.5 metres in a easterly direction.

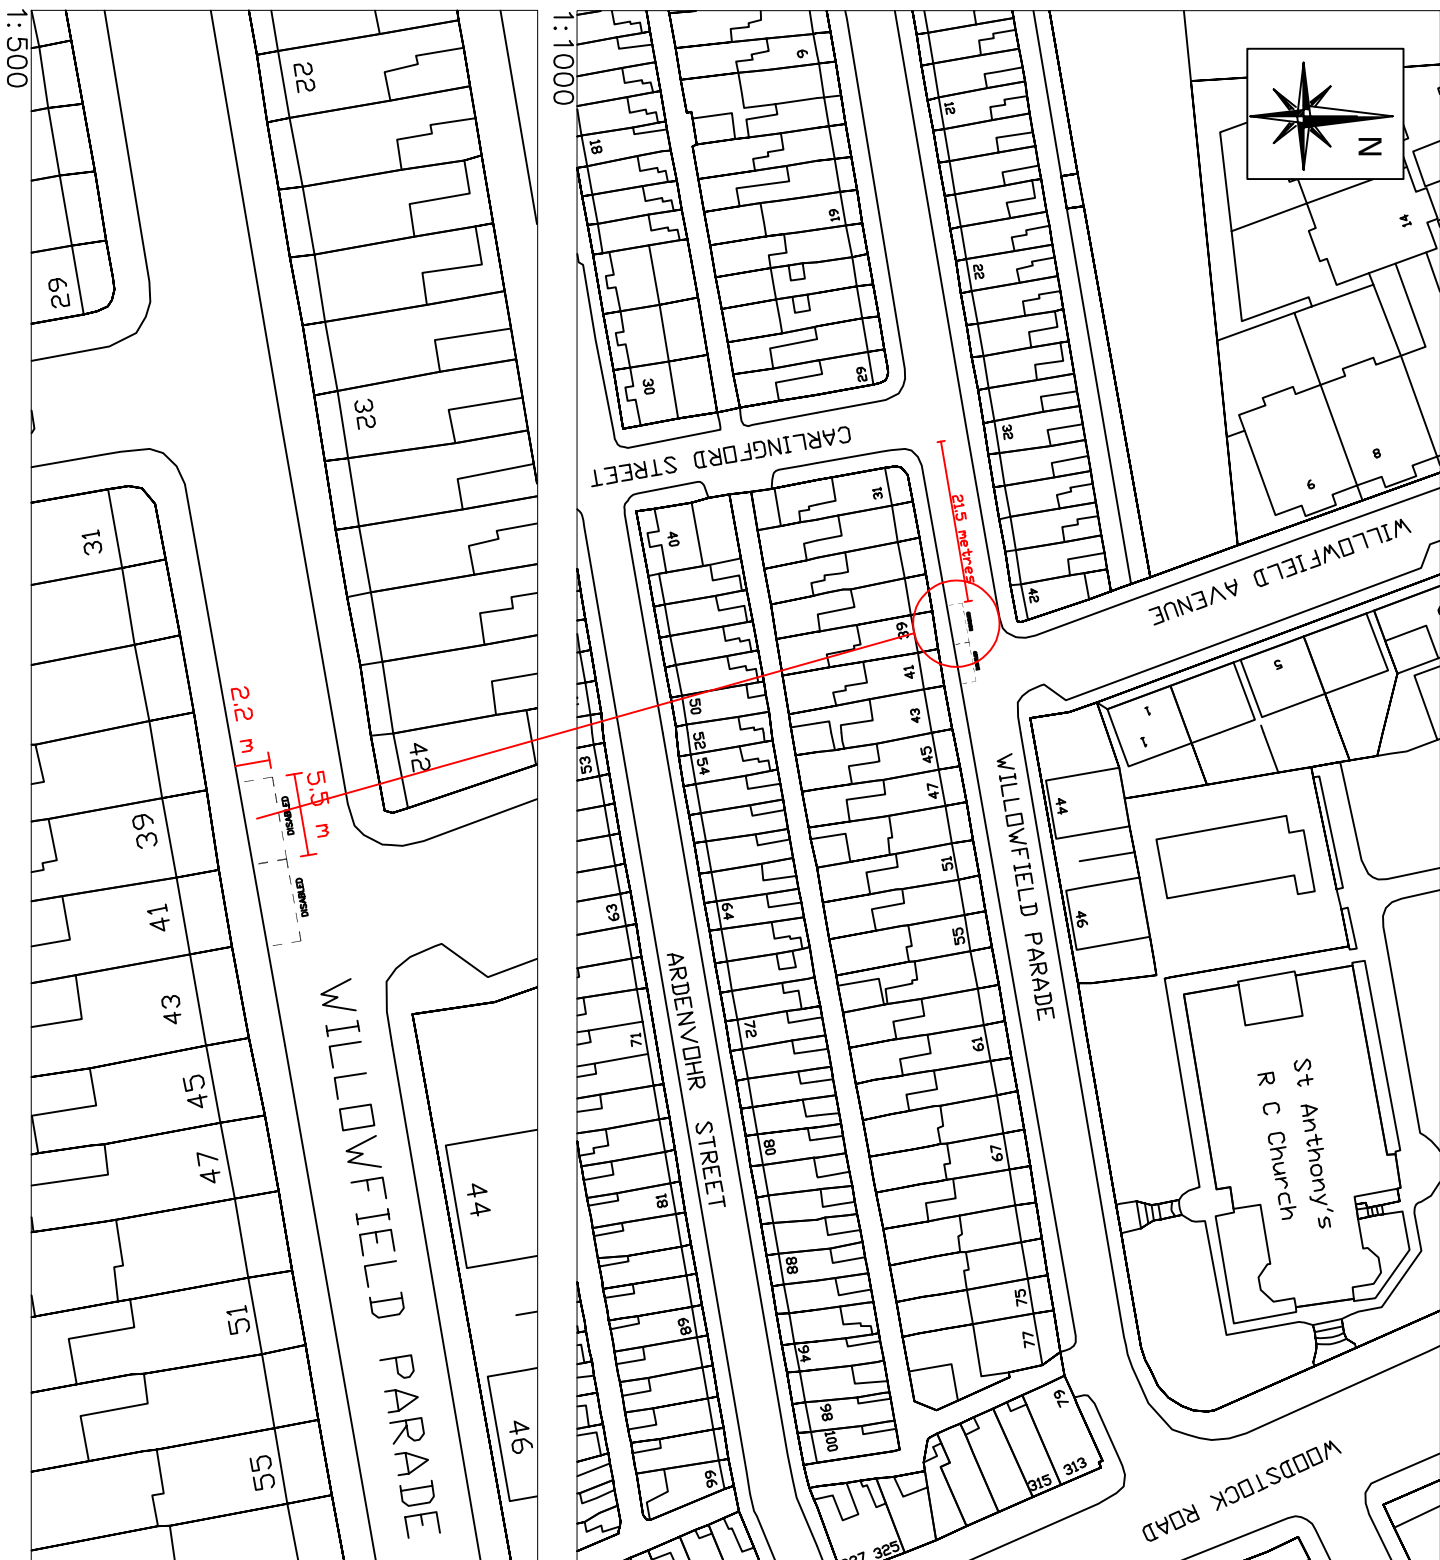

NO.	REVISION	DATE

Based upon the Ordnance Survey of Northern Ireland 1:1000 Scale Map with the Permission of the Director and Chief Executive
© Crown Copyright
Unauthorised reproduction infringes Crown Copyright and may lead to prosecution or civil proceedings

Project

39 WILLOWFIELD PARADE
BELFAST

Title

PROPOSED
DISABLED PARKING BAY

FILE NO.	DESIGNED	AO'H	date
DRAWN	CHECKED		date
TRACED	APPROVED		date

Dwg. No.

TM2/BEL/MAR/17/15/A

Revision

Scales

AS SHOWN

transportni

Eastern Division

Hydebank
4 Hospital Road
Belfast BT8 8JL
Telephone: 028 9025 3000
Fax: 028 9025 3220