

EASTERN DIVISION



Department for

Infrastructure

An Roinn

Bonneagair

Department for

Infrastructure

www.infrastructure-ni.gov.uk

Local Planning Office
Belfast City Council
Cecil Ward Building
4-10 Linenhall Street
BELFAST
BT2 8BP



Hydebank House
4a Hospital Road
Ballydollahgan
BELFAST
BT8 8JL

Telephone: 0300 200 7899
Textphone number: 028 9054 0022

Being Dealt With By: Lillian Lewis

Email: lillian.lewis@infrastructure-ni.gov.uk

Direct Line: 02890 526161

Your Ref:

Our Ref: MD2/Z/03/1086

Date: 27 August 2025

Dear Sir/Madam

**ROADS (NI) ORDER 1993
PROPOSED ABANDONMENT AT BALLYMACARRRETT WALKWAY/TAMAR STREET,
BELFAST**

Department for Infrastructure Roads is proposing to abandon the land/footpath as shown hatched red on the attached map.

The abandonment is necessary to facilitate a Belfast City Council / DFI joint funded environmental improvement scheme in the area.

Please let me have your comments on the above proposal. You were consulted in 2019 regarding this Abandonment. Work has already been carried out and you were content at the time.

If I do not receive your reply I shall assume you have no objection and will proceed accordingly.


Yours faithfully

Lillian Lewis

Lillian Lewis
Lands Section


ENC



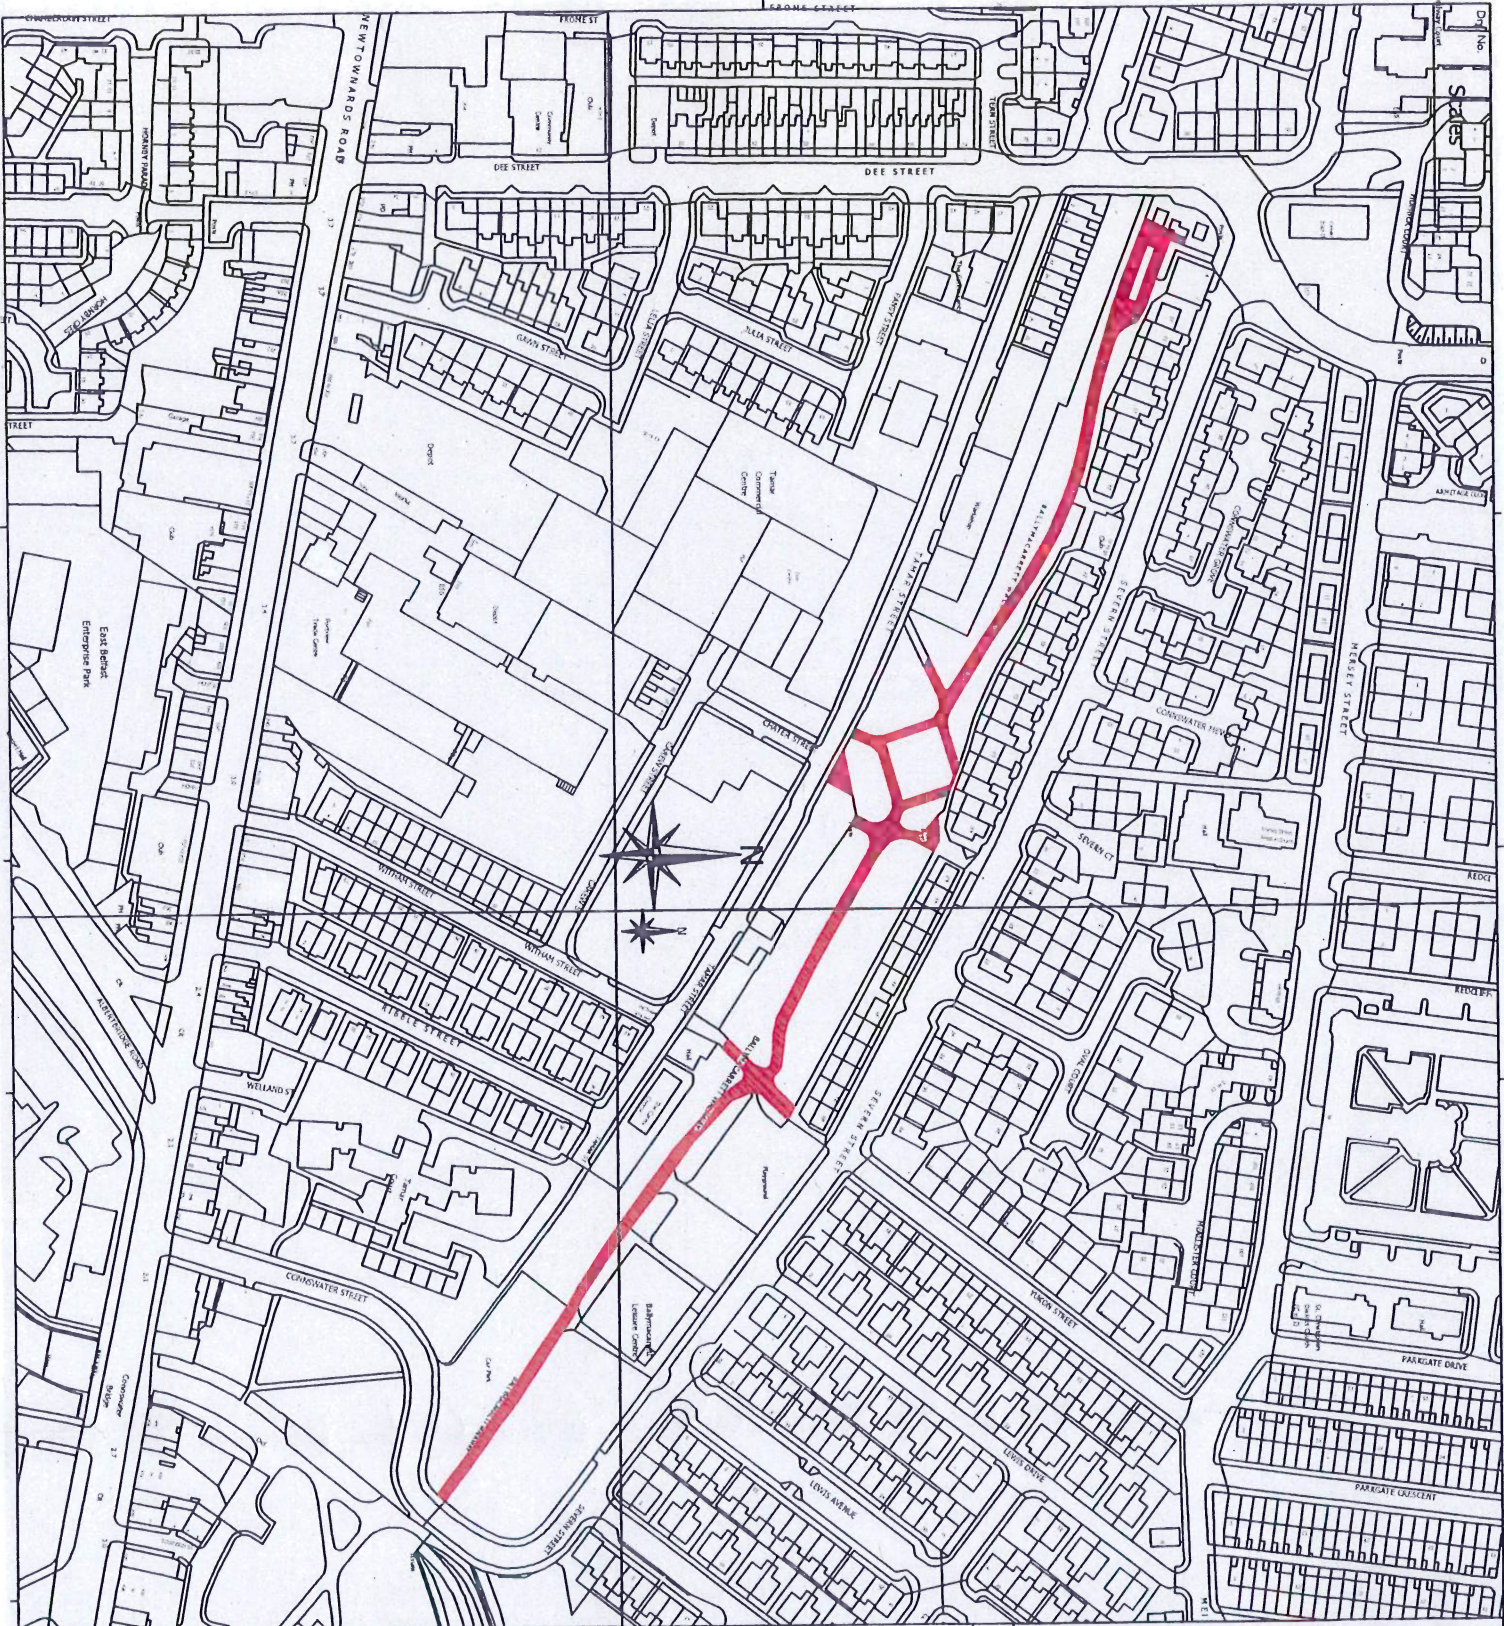

Based upon the Ordnance Survey of Northern Ireland 1:1000 Scale Map with the Permission of the Director and Chief Executive
 Crown Copyright
 Unauthorised reproduction infringes Crown Copyright and may lead to prosecution or civil proceedings

NOTES:

 Area = Approx
 2391.673 Sq.m.

Map Ref :- 13014NE & 13014SE

NO.	REVISION	DATE

Project

Abandonment

Title

Ballymacarrett Walkway

FILE NO.	DESIGNED	LL	DATE
			25/07/19
DRAWN	CHECKED	INIT	DATE
			00/00/00
TRACED	APPROVED	INIT	DATE
			00/00/00

Dwg No.

Dwg No.

Revision

Scale: 1:2500

transportni

Eastern Division

Annex 7
 Castle Buildings
 Upper Newtownards Road
 Belfast BT4 3SQ
 Tel: 028 90540540

EASTERN DIVISION



Department for

Infrastructure

An Roinn

Bonneagair

Department for

Infrastructure

www.infrastructure-ni.gov.uk

Local Planning Office
Belfast City Council
Cecil Ward Building
4-10 Linenhall Street
BELFAST
BT2 8BP



Hydebank House
4a Hospital Road
Ballydollahgan
BELFAST
BT8 8JL

Telephone: 0300 200 7899
Textphone number: 028 9054 0022

Being Dealt With By: Lillian Lewis

Email: lillian.lewis@infrastructure-ni.gov.uk

Direct Line: 02890 526161

Your Ref:

Our Ref: MD2/Z/03/1085

Date: 01 September 2025

Dear Sir/Madam

**ROADS (NI) ORDER 1993
PROPOSED ABANDONMENT AT 11 CHICHESTER STREET, BELFAST BT1 4JA**

DFI Roads has received an application from Mr E McCusker proposing to abandon the land/footpath as shown hatched on the attached map.

The applicant owns bed and soil of the adopted area as it falls within the curtilage of his business premises and the abandonment has been requested to allow the owner to develop an outdoor seating area..

Please let me have your comments on the above proposal.

If I do not receive your reply I shall assume you have no objection and will proceed accordingly.


Yours faithfully

Lillian Lewis

Lillian Lewis
Lands Section

ENC

ABANDONMENT AT 11 CHICHESTER STREET BELFAST

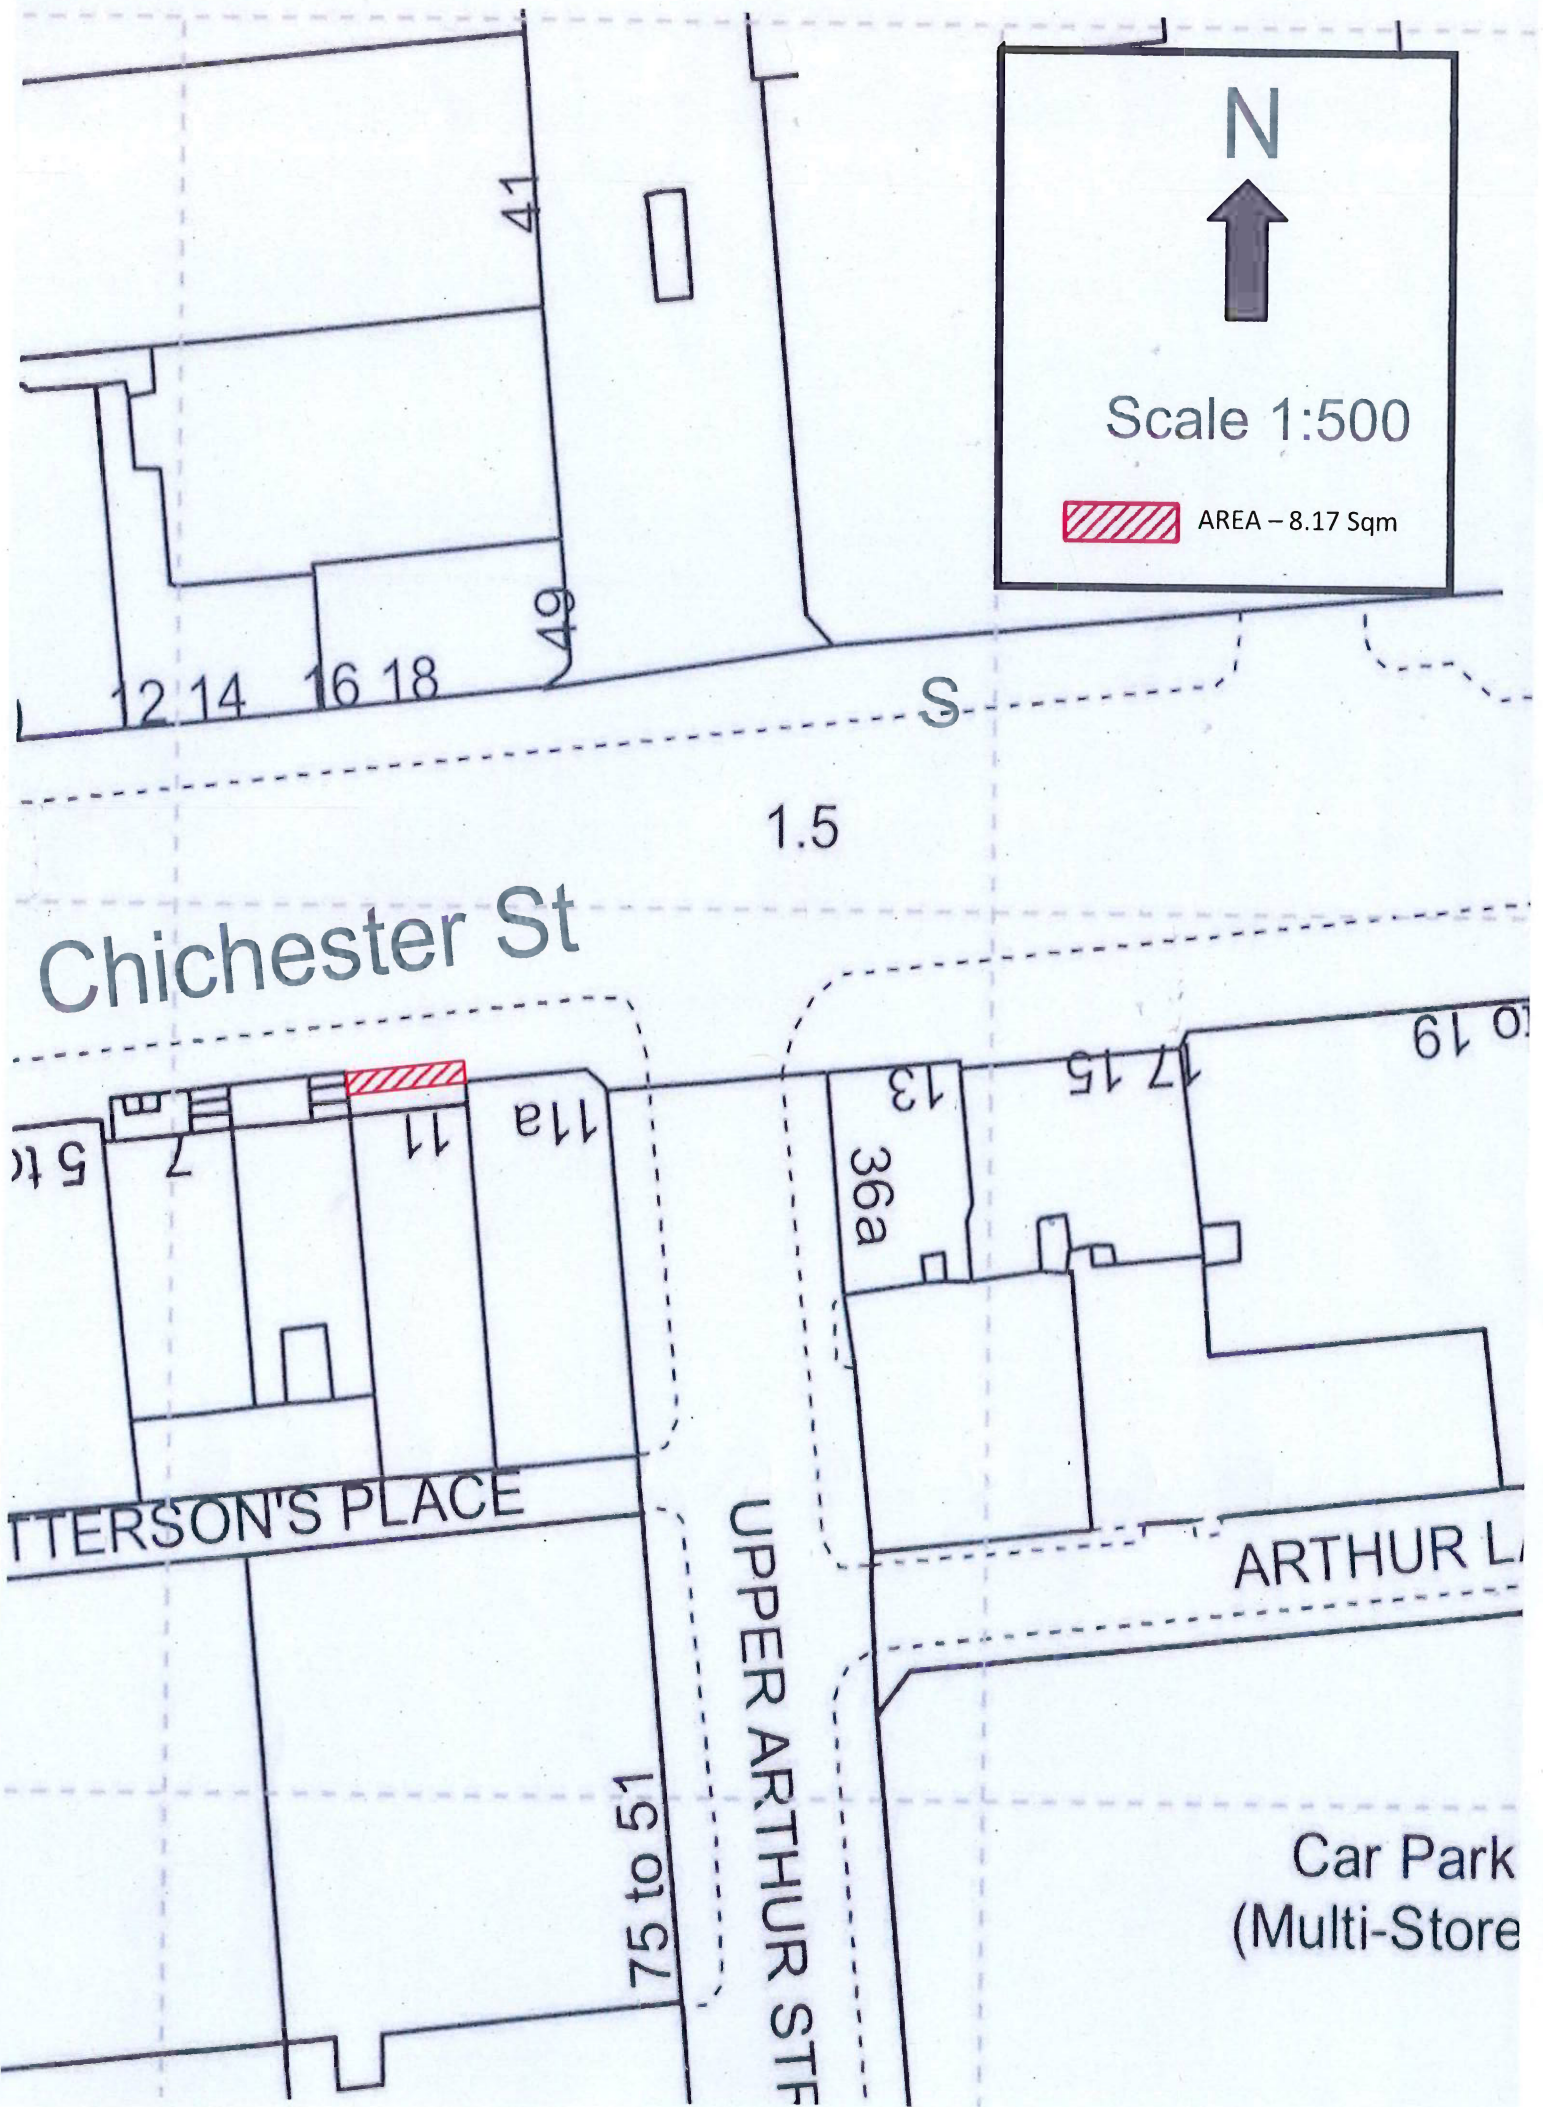

EASTERN DIVISION



Department for

Infrastructure

An Roinn

Bonneagair

Department for

Infrastructure

www.infrastructure-ni.gov.uk

Local Planning Office
Belfast City Council
Cecil Ward Building
4-10 Linenhall Street
BELFAST
BT2 8BP



Hydebank House
4a Hospital Road
Ballydollahgan
BELFAST
BT8 8JL

Telephone: 0300 200 7899
Textphone number: 028 9054 0022

Being Dealt With By: Lillian Lewis

Email: lillian.lewis@infrastructure-ni.gov.uk

Direct Line: 02890 526161

Your Ref:

Our Ref: MD2/Z/03/1123

Date: 10 September 2025

Dear Sir/Madam

**ROADS (NI) ORDER 1993
PROPOSED ABANDONMENT AT WOODBOURNE CRESCENT, BELFAST**

DFI Roads has received an application from Department for Communities to abandon the land as shown hatched/highlighted on the attached map.

The abandonment is necessary to remove public rights of way over land no longer owned by the Department.

Please let me have your comments on the above proposal.

If I do not receive your reply I shall assume you have no objection and will proceed accordingly.

Yours faithfully

Lillian Lewis

Lillian Lewis
Lands Section

ENC



