

EASTERN DIVISION



Department for

Infrastructure

An Roinn

Bonneagair

Department for

Infrastructure

www.infrastructure-ni.gov.uk

Local Planning Office
Belfast City Council
Cecil Ward Building
4-10 Linenhall Street
BELFAST
BT2 8BP

Hydebank House
4a Hospital Road
Ballydollahgan
BELFAST
BT8 8JL

Telephone: 0300 200 7899

Textphone number: 028 9054 0022

Being Dealt With By: Sandra Connolly

Email: Sandra.connolly@infrastructure-ni.gov.uk

Direct Line: 02890 526162

Your Ref:

Our Ref: MD2/Z/03/1059

Date: 26 November 2025

Dear Sir/Madam

ROADS (NI) ORDER 1993

PROPOSED ABANDONMENT OF BRADFORD SQUARE, BELFAST

DFI Roads are proposing to abandon the land as shown hatched/highlighted on the attached map.

The abandonment is necessary to facilitate removal of the Public Rights of Way of the remaining portion of the old street layout. This area has already been redeveloped.

Please let me have your comments on the above proposal.


If I do not receive your reply I shall assume you have no objection and will proceed accordingly.

Yours faithfully

Sandra Connolly
Lands Section

ENC



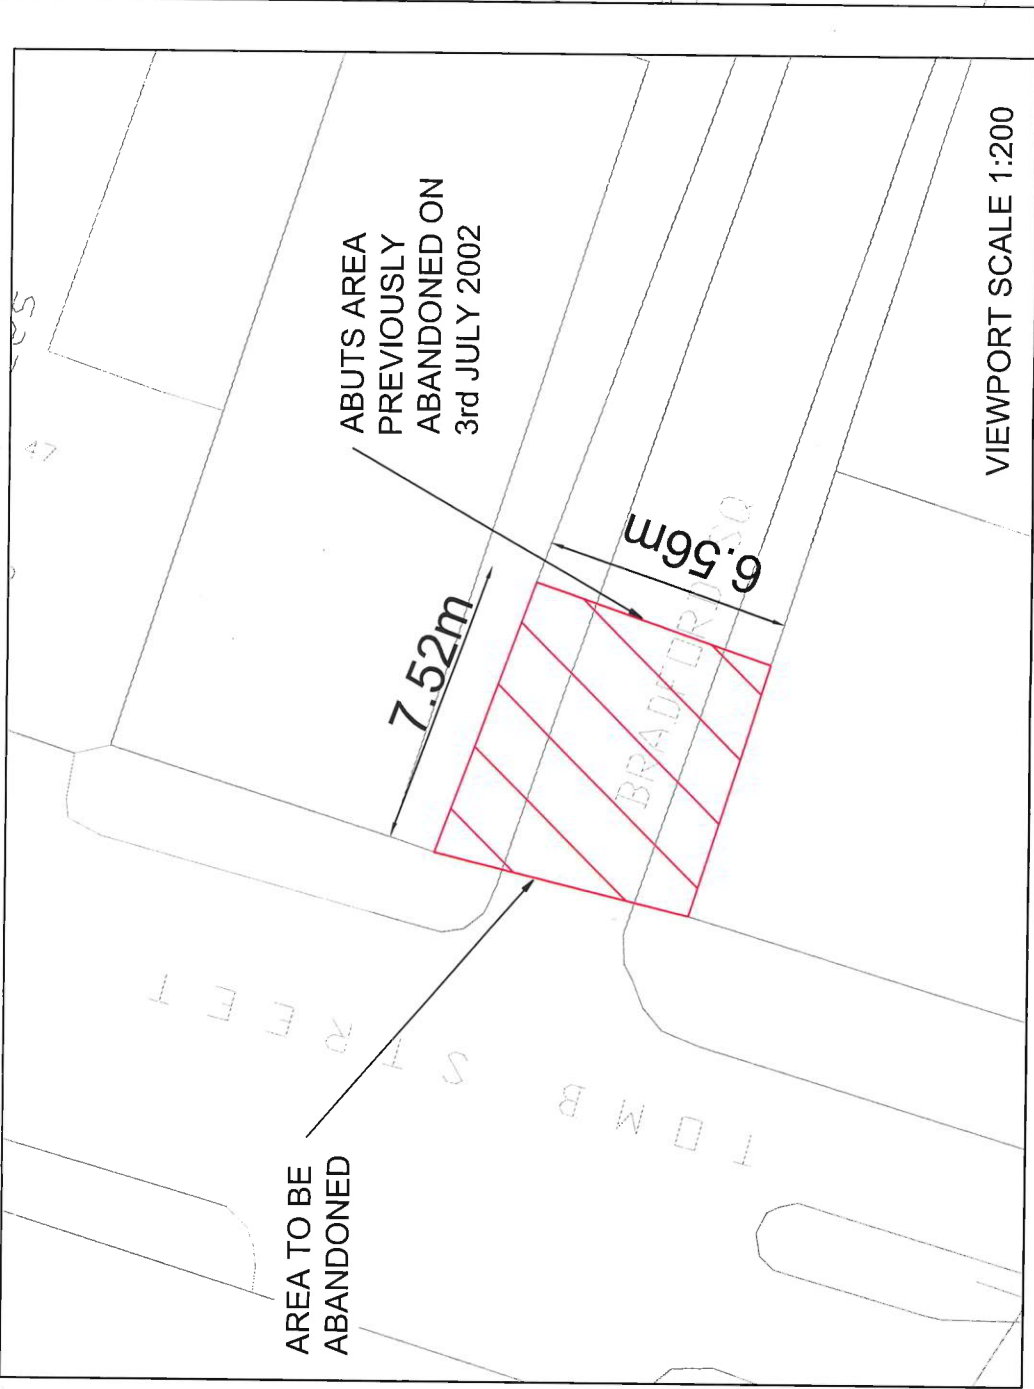

NOTES

1. Verifying Dimensions.
The contractor shall verify dimensions against such other drawings or site conditions as pertain to this part of the work.
2. Existing Services.
Any information concerning the location of existing services indicated on this drawing is intended for general guidance only. It shall be the responsibility of the contractor to determine and verify the exact horizontal and vertical alignment of all cables, pipes, etc. (both underground and overhead) before work commences.
3. Issue of Drawings.
Hard copies, dwf and pdf will form a controlled issue of the drawing. All other formats (img, dxf etc.) are deemed to be an uncontrolled issue and any work carried out based on these files is at the recipient's own risk. RPS will not accept any responsibility for any errors arising from the use of these files, either by human error by the recipient, listing of un-dimensioned measurements, compatibility issues with the recipient's software, and any errors arising when these files are used to aid the recipient's drawing production, or setting out on site.
4. Datum:

General Key

Area to be Abandoned



BCC
RECEIVED
- 5 DEC 2025
BELFAST PLANNING
SERVICE

rev	amendments	drawn	date
RPS Elmwood House 74 Boucher Road Belfast BT12 6RZ T +44 (0) 28 90 667914 F +44 (0) 28 90 668286 W www.rpsgroup.com/ireland E ireland@rpsgroup.com			
Client Belfast Harbour Commissioners			
Project City Quays Multi Storey Car Park			
Title Proposed Road Abandonment			
Drawing Status Preliminary	Sheet Size A3	Drawing Scale 1:1250	
Drawing Number IBH0355/CQMS/1002	Rev -		
Project Leader BD	Drawn By PN	Date 22/05/17	Initial Review CDa