



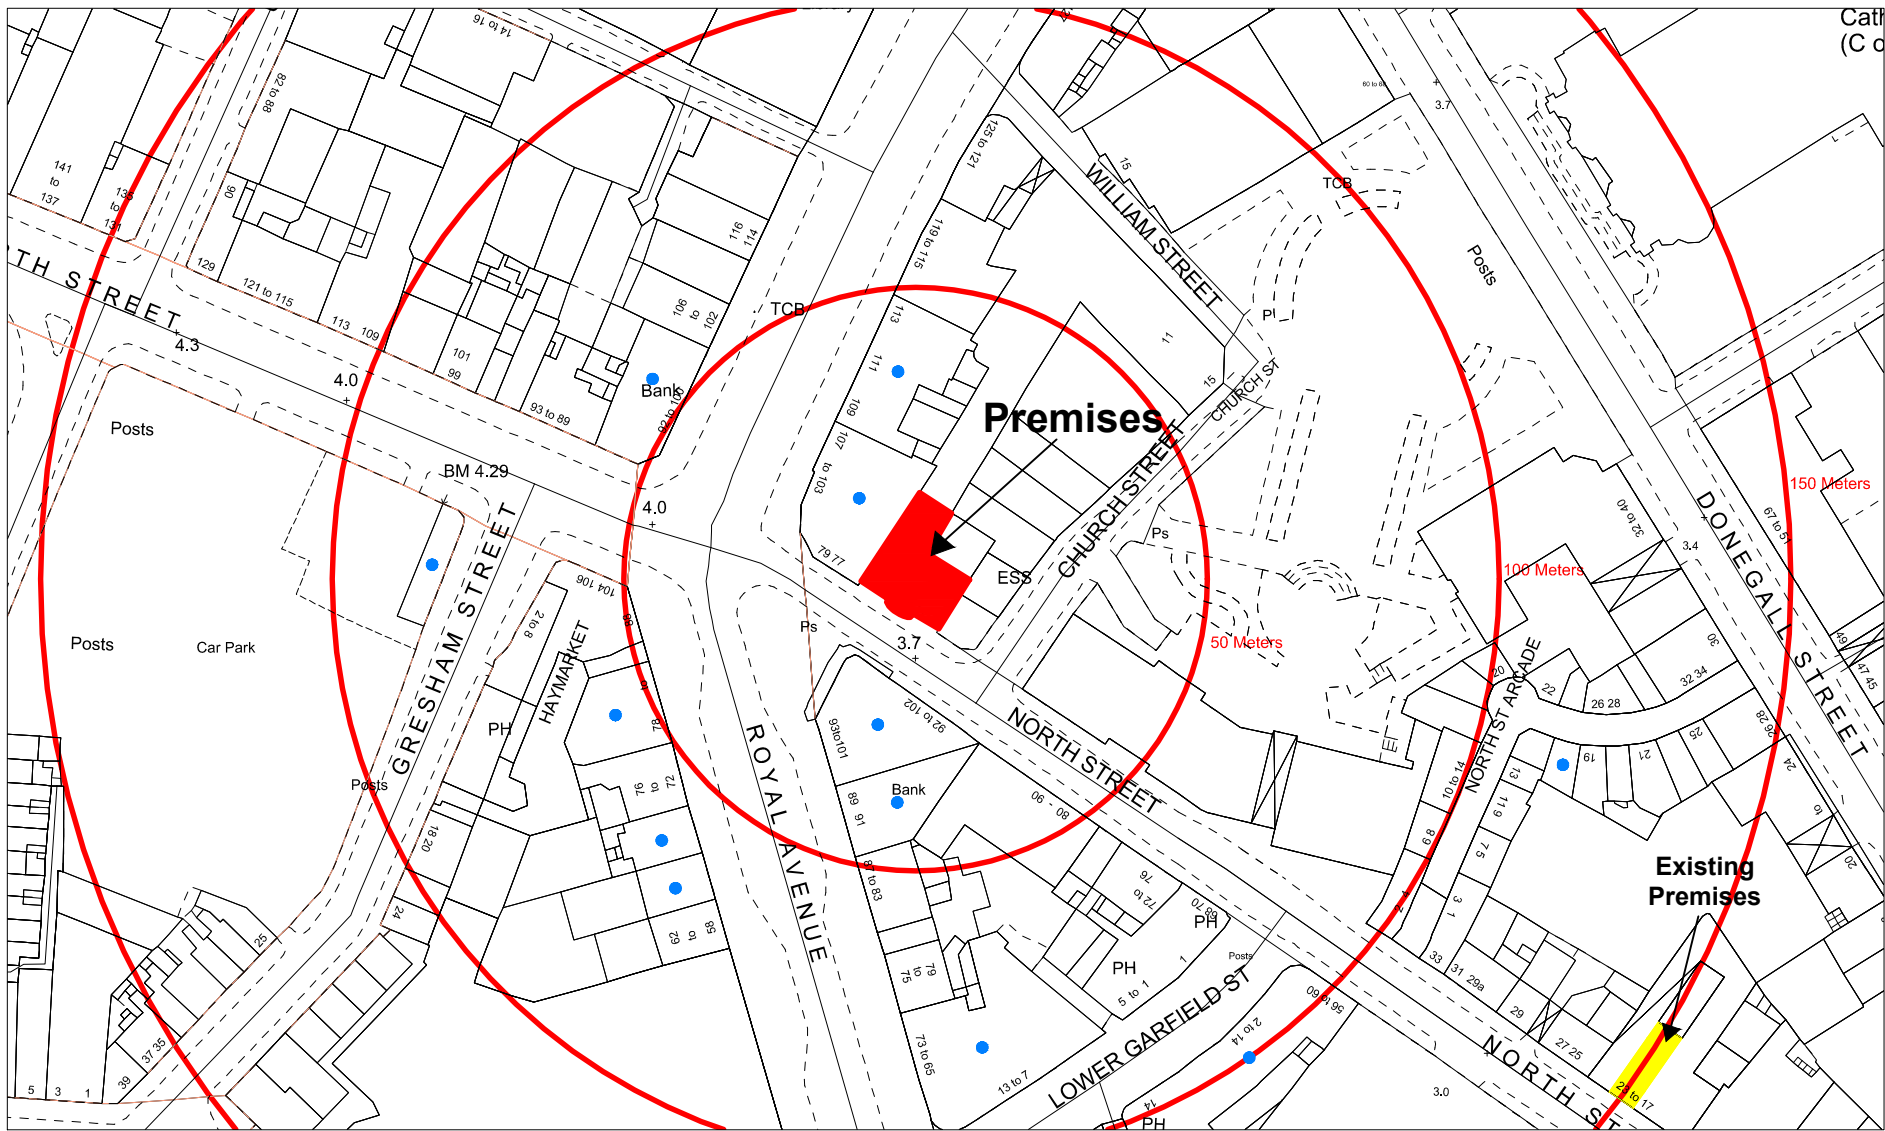

Building Control Service

Belfast Mapping Data v3.0
Prepared by I.S.E.
Based upon the Ordnance Survey
Of Northern Ireland map with the
permission of the Director & Chief Executive
© CROWN COPYRIGHT 2003

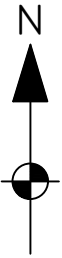

 **Listed Building**

DRAWN BY	M Treacy
DATE	08/08/2022

Oasis Gaming 73-75 North Street

SCALE 1:1250 @ A4