


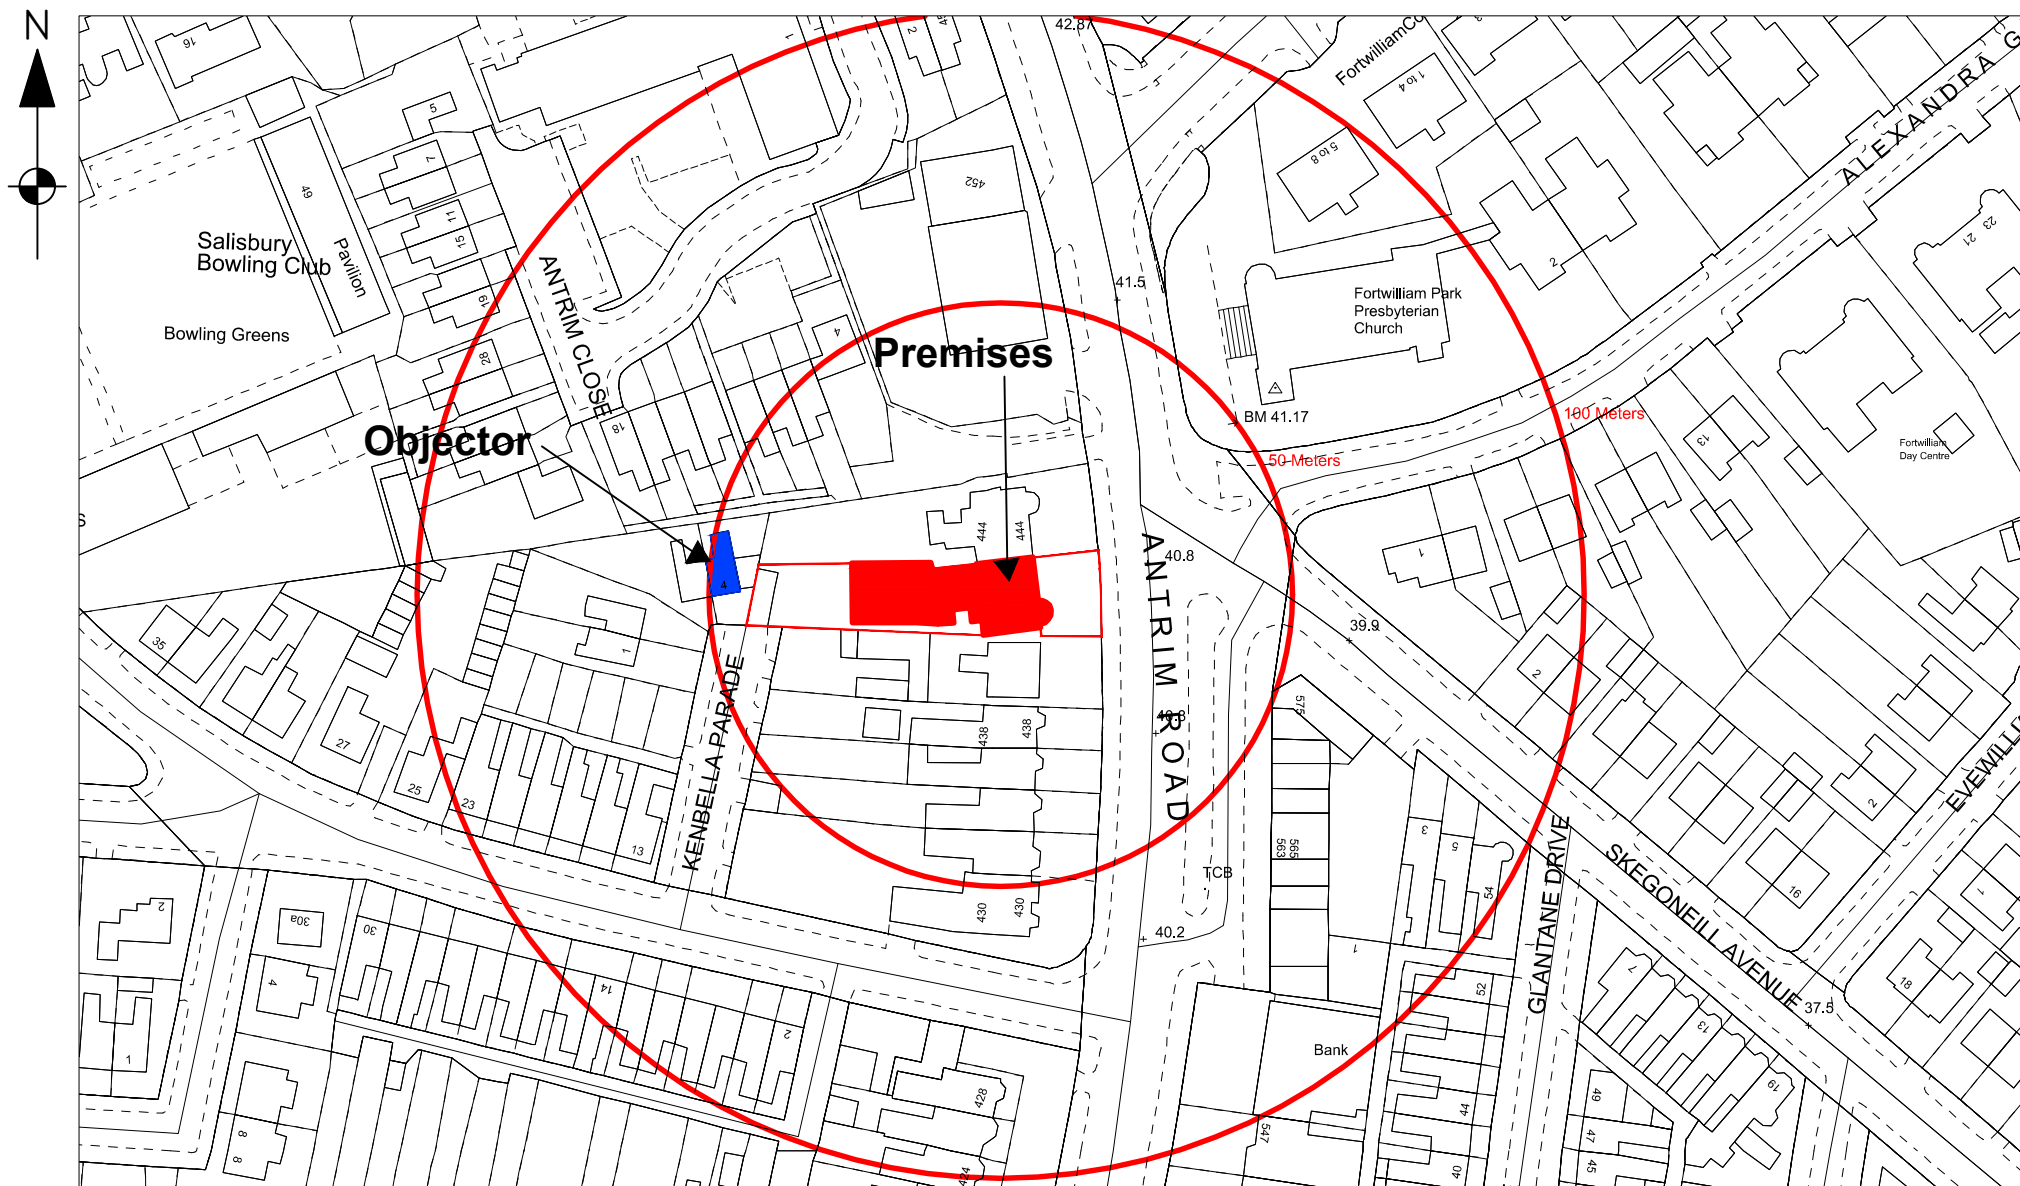

Building Control Service

Belfast Mapping Data v3.0
 Prepared by I.S.B.
 Based upon the Ordnance Survey
 Of Northern Ireland map with the
 permission of the Director & Chief Executive
 © CROWN COPYRIGHT 2003



DRAWN BY **M Treacy**
 DATE **08/09/2022**

St Malachys Old Boys Association
442 Antrim Road, Belfast

SCALE **1:1250 @ A4**