
Belfast Planning Department
The Cecil Ward Building
4-10 Linenhall Street,
Belfast
BT2 8BP

Date: 15th of November 2022

Our Ref: Manor Court Extinguishment

Dear Sirs,

Re: Extinguishment of Public Right of Way – Manor Court

The Northern Ireland Housing Executive made an Order No 1 on 7th of November 2022 certain Public Rights of Way be extinguished. Approval for the extinguishment is presently being sought from the NIHE Sponsor Team (Housing Division), Department for Communities, Housing Investment Branch, 1-7 Bedford Street, Belfast, BT2 7EG.

The press notice regarding the making of this order is enclosed together with a map showing the area affected.

If you wish to make comments, could you please let me have them by 13th December 2022.


I shall write to you again when the result of the submission is known.

Yours faithfully,



Aaron Maguire
Land and Regeneration Officer
Belfast Area



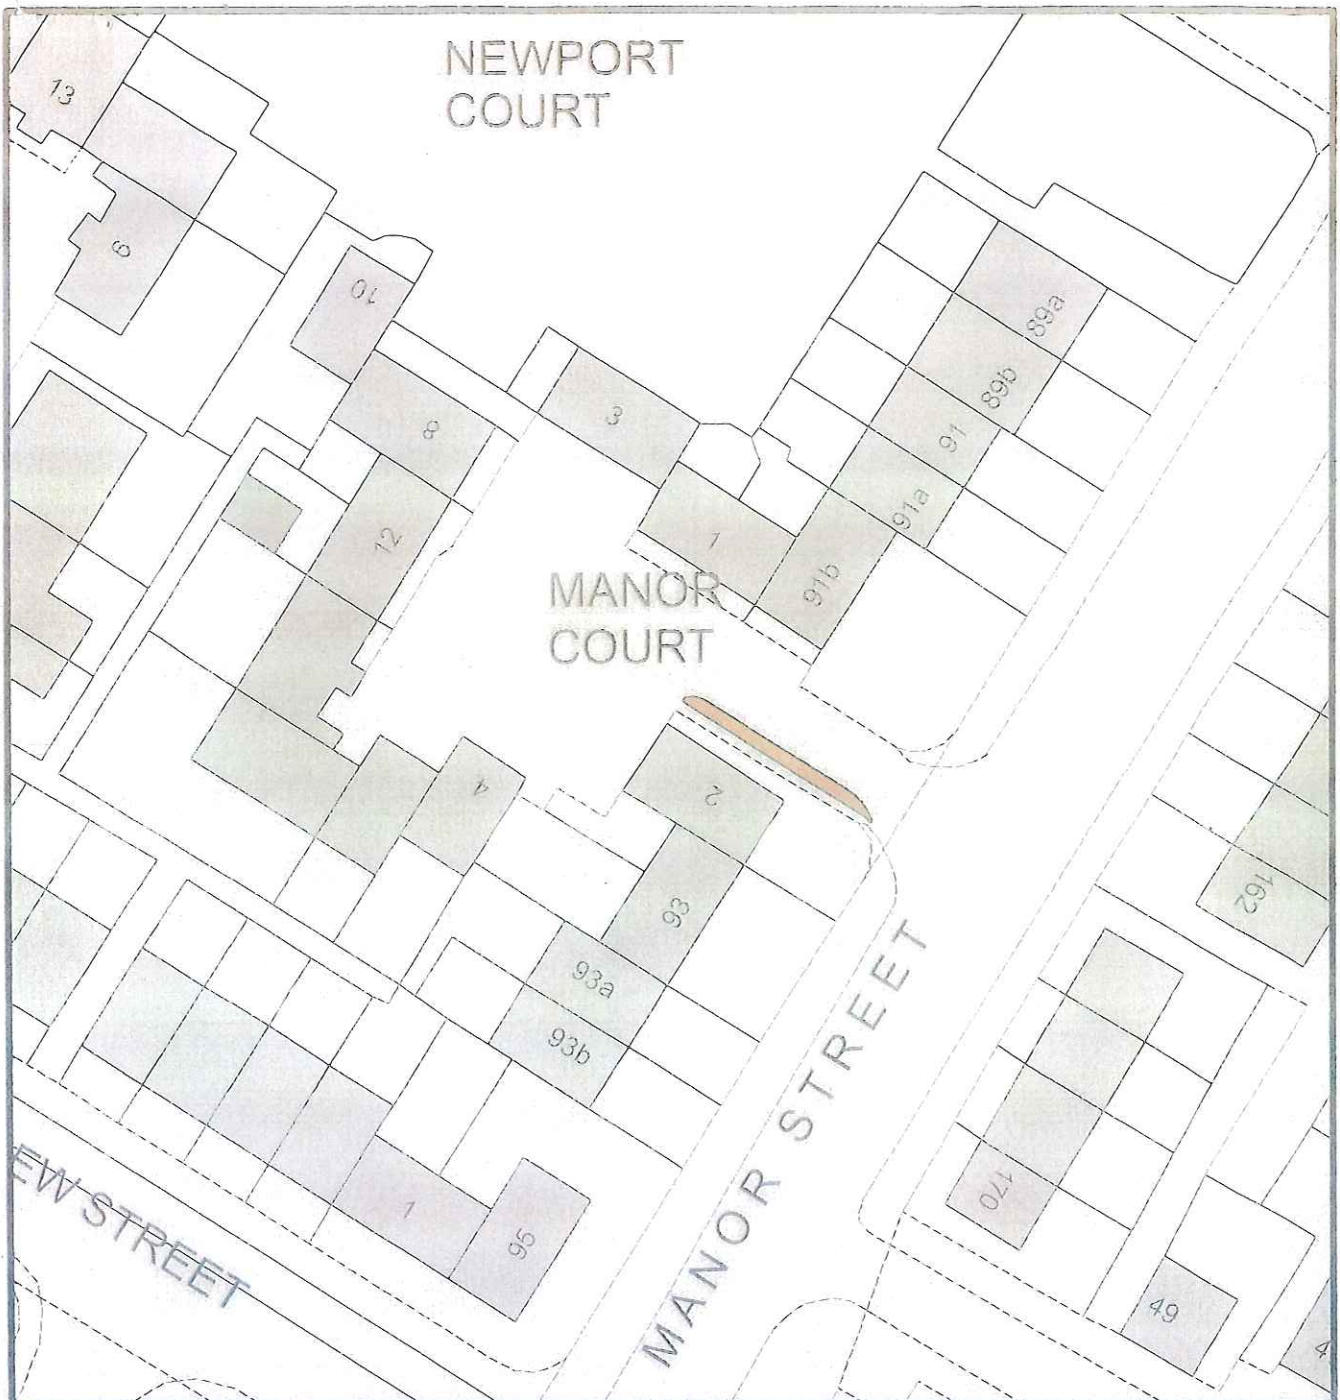

BELFAST, MANOR COURT
Extinguishment of Public Right-of-Way
Order No. 1, 2022

Map dated 7th of November 2022

NORTHERN IRELAND HOUSING EXECUTIVE,
 THE HOUSING CENTRE,
 2 ADELAIDE STREET, BELFAST, BT2 8PB

BCC
 DEPARTMENT FOR
 PLACE AND ECONOMY
 RECEIVED

 22 NOV 2022

 BELFAST PLANNING
 SERVICE

OSNI Reference: I.G. 130-9SW2

Scale: 1:500

Your Reference:

Based upon Ordnance Survey of Northern Ireland's data with the permission of the Controller of Her Majesty's Stationery Office, © copyright and database rights NIMA ES&LA209.3



FORM OF NOTICE OF MAKING OF ORDER
THE HOUSING (NORTHERN IRELAND) ORDER 1981
EXTINGUISHMENT OF PUBLIC RIGHTS OF WAY

Notice is hereby given that the Northern Ireland Housing Executive having its principal office at 2 Adelaide Street, Belfast, BT2 8PB in pursuance of its powers under Article 88D of the Housing (Northern Ireland) Order 1981 on 7th of November 2022 made an Order ("an extinguishment order"), which will be submitted to the Department for Communities for approval, to extinguish the public rights of way over land described in the schedule hereto.

A copy of the extinguishment order and associated map dated 7th of November 2022 referred to therein may be inspected at the West Belfast Local Office with offices at the Public Counter, The Housing Centre, 2 Adelaide Street, Belfast BT2 8PB.

The Housing (Northern Ireland) Order 1981 provides that an extinguishment order shall not have effect until approved by the Department and that an extinguishment order to which any objection is made and not withdrawn shall not be approved in circumstances where the Department exercises its discretion to cause a public local inquiry to be held to hear objections to the extinguishment order.


Objections to the extinguishment order must be made in writing stating the grounds for objection and addressed to NIHE Sponsor Team (Housing Division), Department for Communities, Causeway Exchange, 1-7 Bedford Street, Belfast BT2 7EG on or before 13th December 2022.

SCHEDULE

Manor Court Belfast- Extinguishment of Public Rights of Way Order No2 2022

The length of courtyard/roadway running along the side of the property at 2 Manor Court.

DATED THIS – 15th November 2022

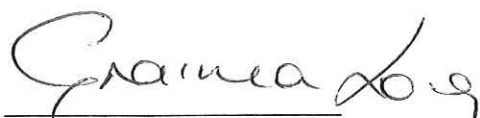

Grainia Long
Chief Executive
Northern Ireland Housing Executive
2 Adelaide Street
Belfast BT2 8PB



EXTINGUISHMENT OF PUBLIC RIGHTS OF WAY

FORM OF ENGROSSMENTS OF ORDER

THE HOUSING (NORTHERN IRELAND) ORDER 1981

Whereas the Northern Ireland Housing Executive whose principal office is at 2 Adelaide Street, Belfast, BT2 8PB (hereinafter called "the Housing Executive") having acquired certain lands in connection with the Manor Court, Belfast has by a resolution passed on 7th of November 2022 made an order (an "extinguishment order") to extinguish the public rights of way hereinafter referred to over the said lands shown marked on the map Manor Court, Belfast Order No.2 2022 and sealed with the common seal of the Northern Ireland Housing Executive and deposited at the West Belfast Local Offices at the Public counter, The Housing Centre, 2 Adelaide Street, Belfast BT2 8PB .

NOW THEREFORE the Housing Executive in pursuance of its powers under Article 88D of the Housing (Northern Ireland) Order 1981 and all other powers so enabling HEREBY orders as follows:

1. This extinguishment order may be cited as the Manor Court, Belfast Order No.2 2022.
2. The public rights of way described in the schedule and shown coloured red and outlined black on the said map shall cease and be extinguished as from the date of operation of the extinguishment order subject to the retention of all existing cables wires, mains pipes or other apparatus placed by an electricity undertaker along, across, over or under the lands hereby transferred shall be retained. All existing rights of the electricity undertaker as to the use or maintenance of such cables, wires, mains, pipes or other apparatus shall be preserved.

SCHEDULE

Manor Court Belfast- Extinguishment of Public Rights of Way Order No2 2022

The length of courtyard/roadway running along the side of the property at 2 Manor Court.

