


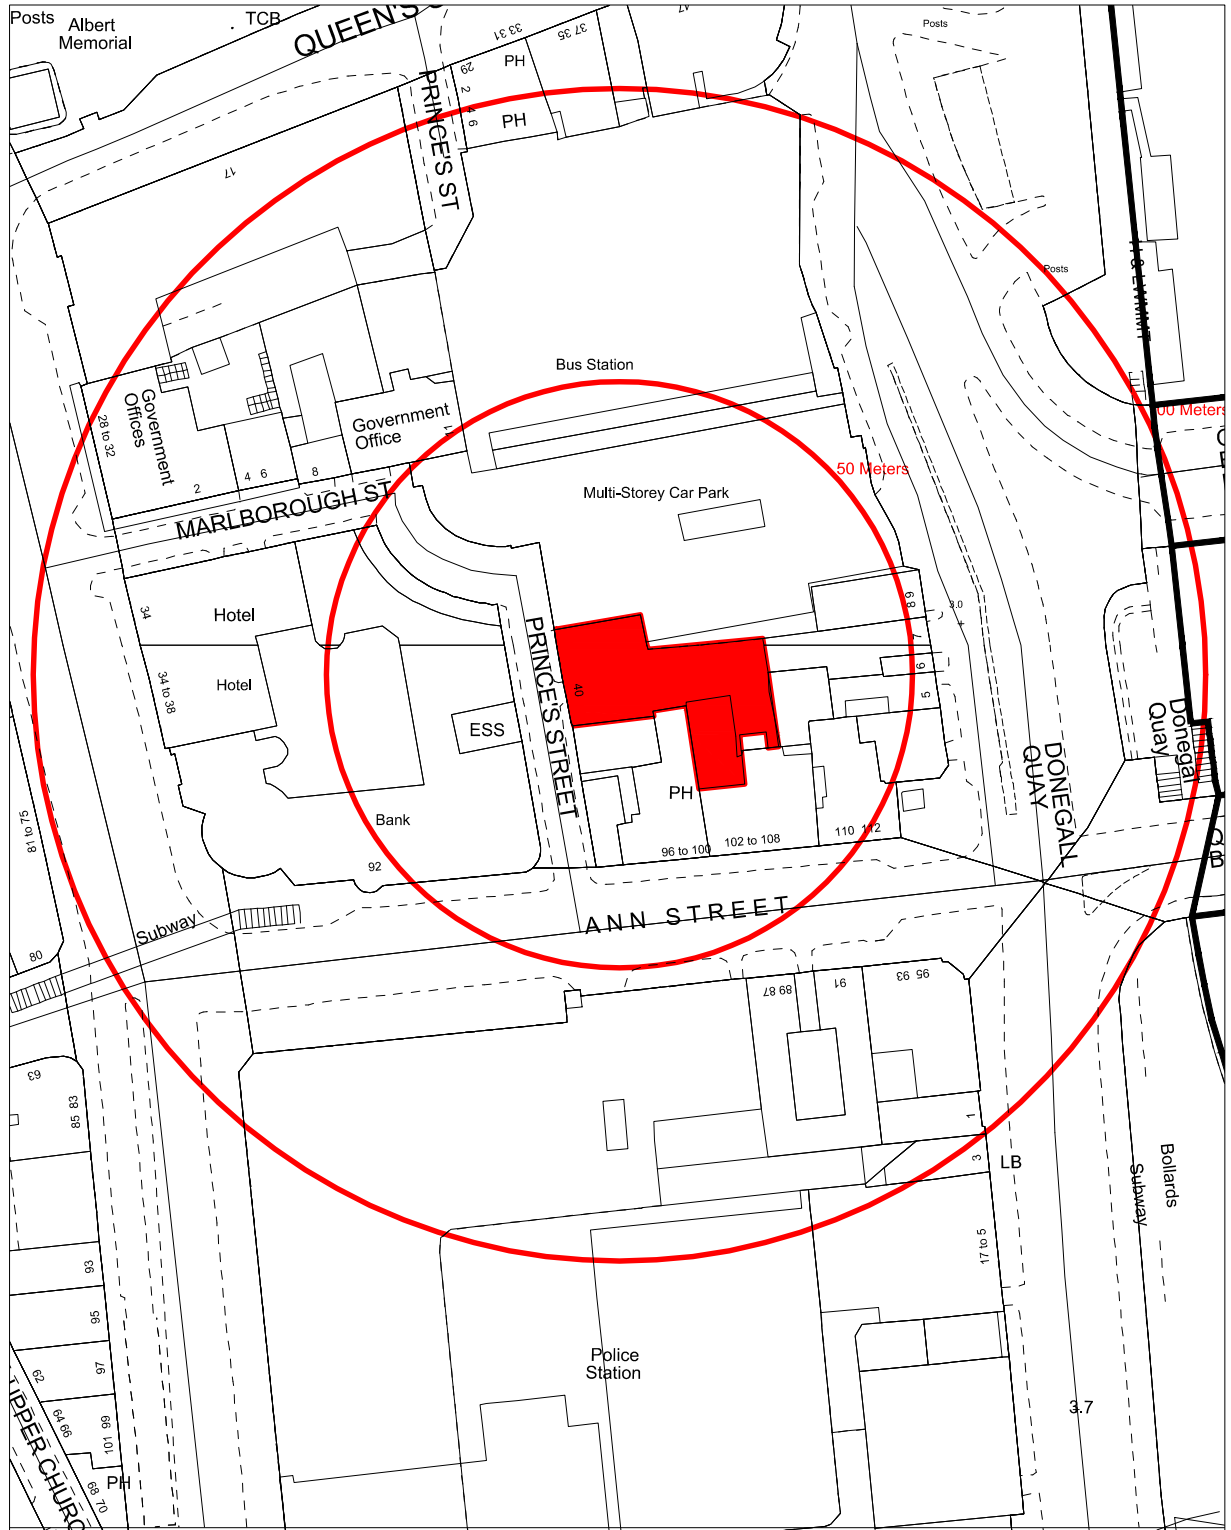

Building Control Service

Belfast Mapping Data v3.0
Prepared by I.S.B.
Based upon the Ordnance Survey
of Northern Ireland map with the
permission of the Director & Chief Executive
© CROWN COPYRIGHT 2003



DRAWN BY **M Treacy**
DATE **14/06/2023**

Tipsy Bird Outdoor
Ann Street/Princes Street

SCALE **1:1250 @ A4**