

---

Belfast City Council Planning Department  
The Cecil Ward Building  
4-10 Linenhall Street,  
Belfast  
BT2 8BP

---

Date: 27<sup>th</sup> June 2023

Our Ref: Bullring Pathway Extinguishment

Dear Sirs,

**Re: Extinguishment of Public Right of Way –The Bullring Pathway Extinguishment Order**

As per my last correspondence with your office dated 25th of April 2023 with regarding The Northern Ireland Housing Executive plans to make an extinguishment of public Right of Way over the Bullring Pathway Belfast.

I can confirm that the extinguishment was agreed by the Department of Communities and took effect from the 13th June 2023.

I have attached a copy of the signed sealed extinguishment order and map for your records.

Yours faithfully,

---

**Aaron Maguire**  
Place Shaping  
Regeneration Officer  
Belfast Area

E:aaron1.maguire@nihe.gov.uk

T:02895984787



## EXTINGUISHMENT OF PUBLIC RIGHTS OF WAY

### FORM OF ENGROSSMENTS OF ORDER

#### THE HOUSING (NORTHERN IRELAND) ORDER 1981

Whereas the Northern Ireland Housing Executive whose principal office is at 2 Adelaide Street, Belfast, BT2 8PB (hereinafter called "the Housing Executive") having acquired certain lands in connection with the Bullring Path, Belfast has by a resolution passed on 25<sup>th</sup> of April 2023 made an order (an "extinguishment order") to extinguish the public rights of way hereinafter referred to over the said lands shown marked on the map the Bullring Path, Belfast Order No.1 2023 and sealed with the common seal of the Northern Ireland Housing Executive and deposited at the West Belfast Local Offices at the Public counter, The Housing Centre, 2 Adelaide Street, Belfast BT2 8PB .

NOW THEREFORE the Housing Executive in pursuance of its powers under Article 88D of the Housing (Northern Ireland) Order 1981 and all other powers so enabling HEREBY orders as follows:

1. This extinguishment order may be cited as the Bullring Path, Belfast Order No.1 2023.
2. The public rights of way described in the schedule and shown coloured red and outlined black on the said map shall cease and be extinguished as from the date of operation of the extinguishment order subject to the retention of all existing cables wires, mains pipes or other apparatus placed by an electricity undertaker along, across, over or under the lands hereby transferred shall be retained. All existing rights of the electricity undertaker as to the use or maintenance of such cables, wires, mains, pipes or other apparatus shall be preserved.

#### SCHEDULE

Bullring Pathway Belfast- Extinguishment of Public Rights of Way Order No1 2023


Hard-core pathway running parallel to the Westlink Wall, approximately 28 metres east of the rear of NIHE properties at Sherbrook Terrace (off Denmark Street). The pathway tapers from DFI ownership at the southern end to NIHE ownership at the northern end. The NIHE portion of the pathway is approximately 180 metres long (terminating at the northern point of Regent Street adjacent to the Orange Hall) and is consistently circa 2.5 metres wide for the full length.

DEPARTMENT FOR  
PLACE AND ECONOMY  
RECEIVED

29 JUN 2023

BELFAST PLANNING  
SERVICE



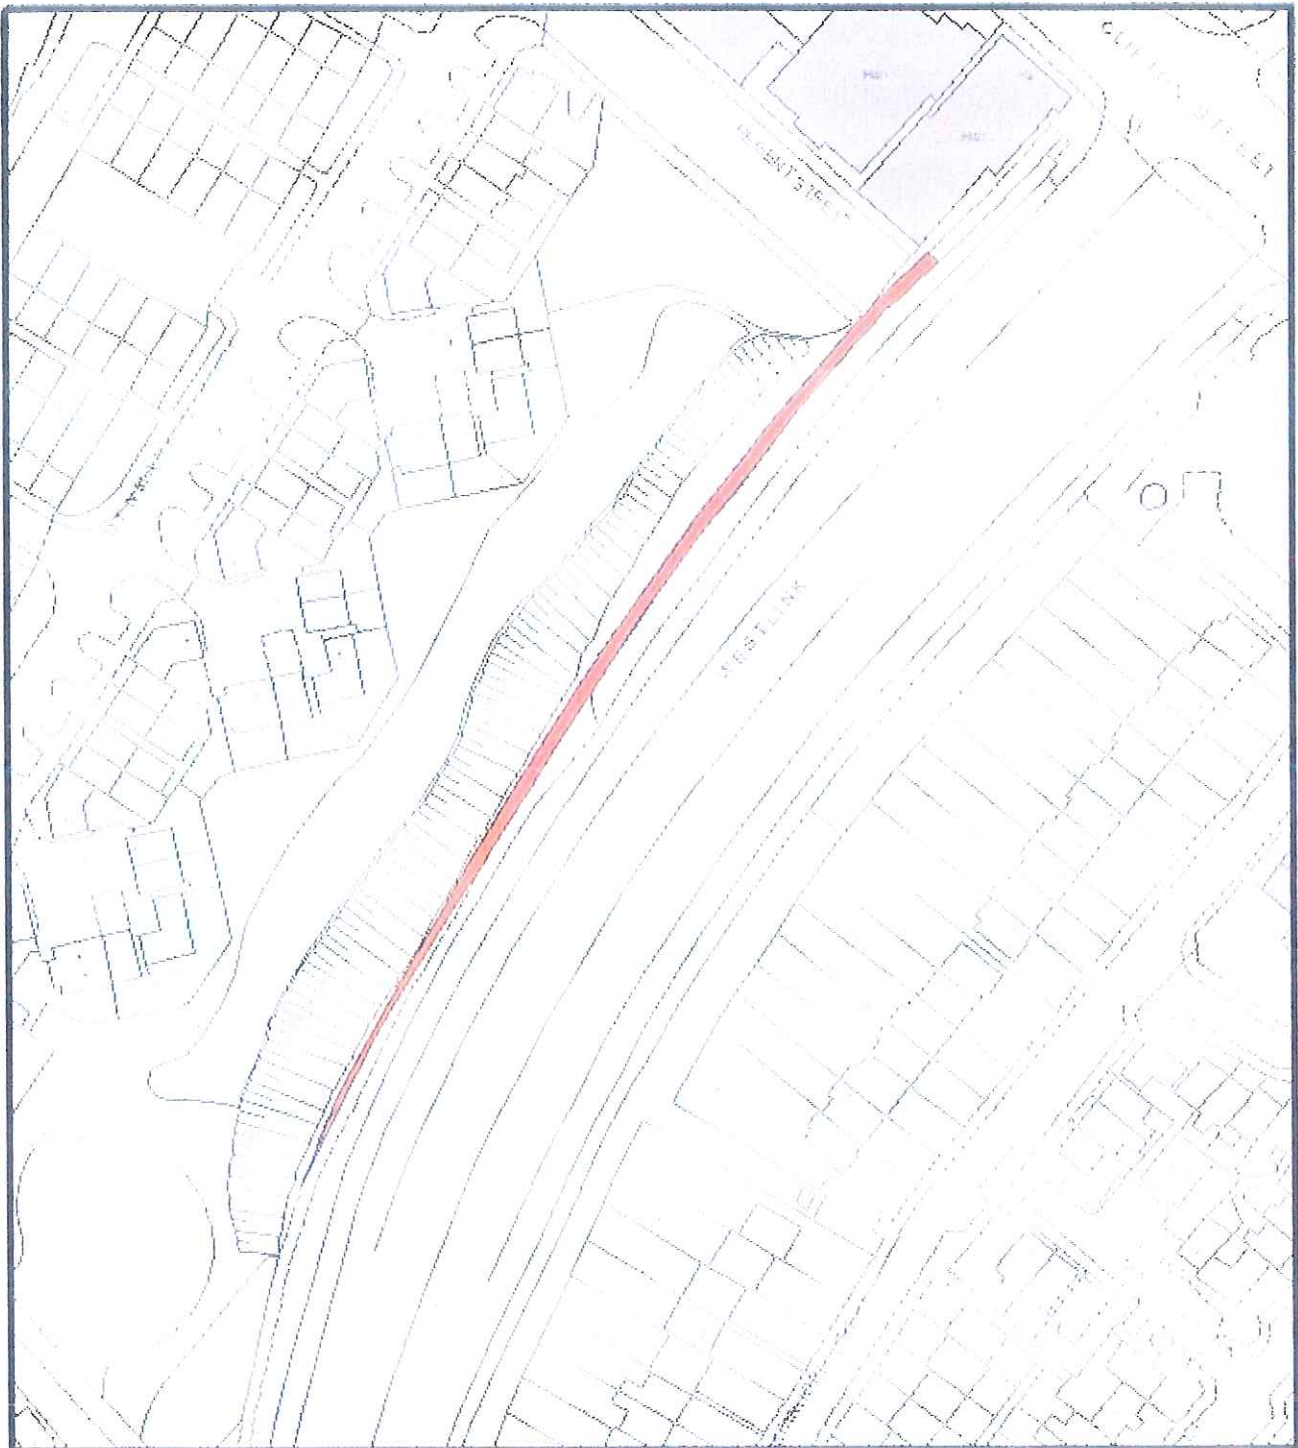

**BELFAST, BULLRING, LOWER SHANKILL**  
**Extinguishment of Public Right-of-Way**  
**Order No. 1, 2023**  
**Map Dated 25/4/2023**

NORTHERN IRELAND HOUSING EXECUTIVE,  
 THE HOUSING CENTRE,  
 2 ADELAIDE STREET, BELFAST, BT2 8PB

202975

OSD Reference: LG 130 H1W2-B111  
 Scale: 1:250  
 Your Reference:

*[Signature]*  
 Director of Planning

*[Signature]*  
 Conor McCann


*[Signature]*  
 Joanne McColl

Based upon Ordnance Survey of Northern Ireland's data with the permission of the Controller of Her Majesty's Stationery Office. Copyright and data copyright: HM © Crown 2023

PROJ: 2105 NREGS

GIVEN UNDER THE COMMON SEAL OF THE  
NORTHERN IRELAND HOUSING EXECUTIVE  
THIS -25<sup>th</sup> April 2023

237995


  
\_\_\_\_\_  
**Authorised Officer** *Mr D. Jones*

*Conor Mc Conde*  
\_\_\_\_\_

*Joanne McCollins*  
\_\_\_\_\_  
**Officers of the Northern  
Ireland Housing Executive**

The Department for Communities approves the foregoing Order  
which was published on the 9<sup>th</sup> May 2023

Dated this 13<sup>th</sup> day of June 2023

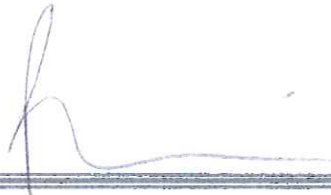A handwritten signature in blue ink, consisting of a large, stylized 'h' followed by a horizontal line.

---

SENIOR OFFICER OF THE DEPARTMENT FOR  
COMMUNITIES