


Drg. No. Knock Link, Belfast (south-west side) – from a point 38 metres north-west side of its junction with Knock Green, for a distance of 7 metres in easterly direction.

NO. REVISION DATE

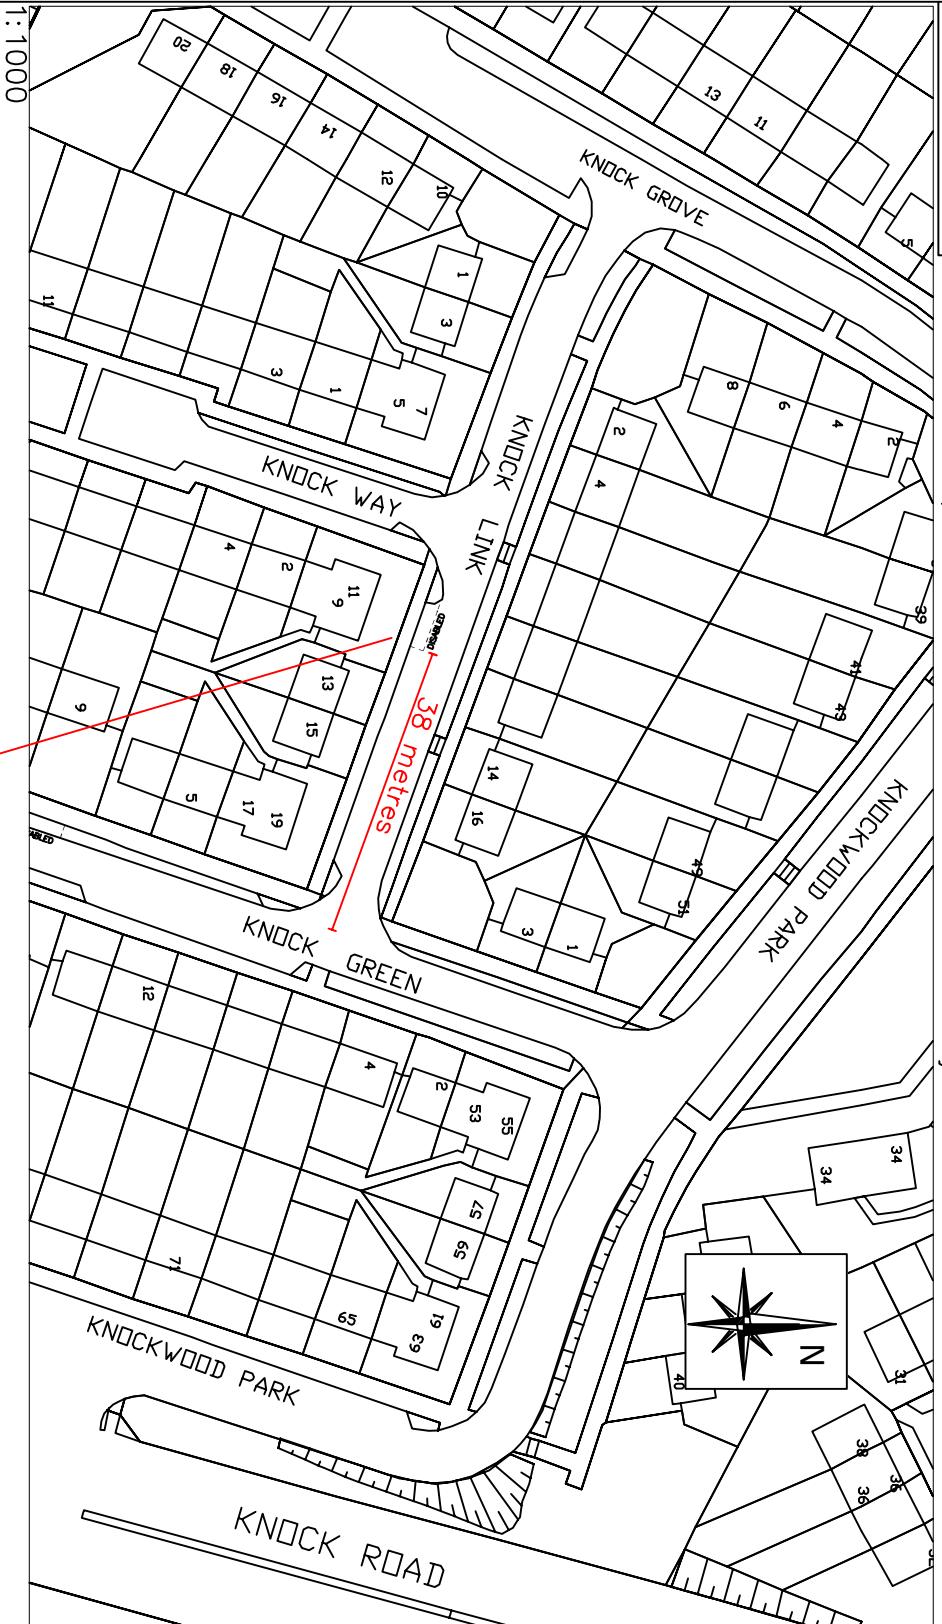

Based upon the Ordnance Survey of Northern Ireland 1:1000 Scale Map with the Permission of the Director and Chief Executive  
© Crown Copyright. Unauthorised reproduction infringes Crown Copyright and may lead to prosecution or civil proceedings

Project PROPOSED ACCESSIBLE/  
DISABLED PARKING BAY

Title

9 KNOCK LINK  
BELFAST

Scdes

AS SHOWN

FILE NO.	DESIGNED	AO'H	date AUG'23
DRAWN	CHECKED		date
TRACED	APPROVED		date

Drg. No. Revision

TM2/BEL/AUG/23/43/A

Scales

1:1000

Eastern Division

Annex 7

Castle Buildings  
Stormont Estate  
Belfast  
BT4 3SQ

Telephone: 0300 200 7893  
Textphone: 028 90540022