
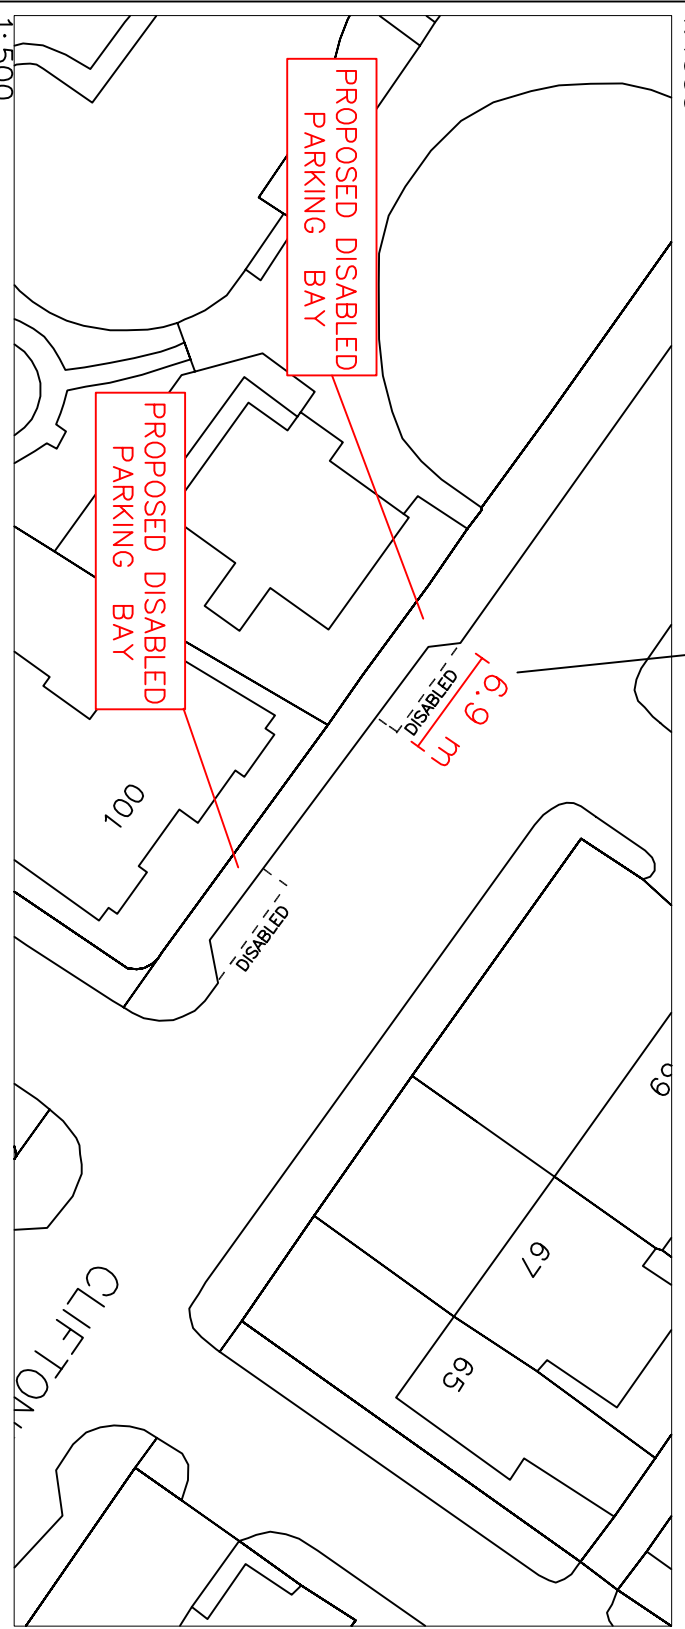


Cliftonville Road, Belfast (south-west side) – from a point 24 metres north-west of its junction with Rosapenna Drive, for a distance of 6.9 metres in a north-westerly direction.

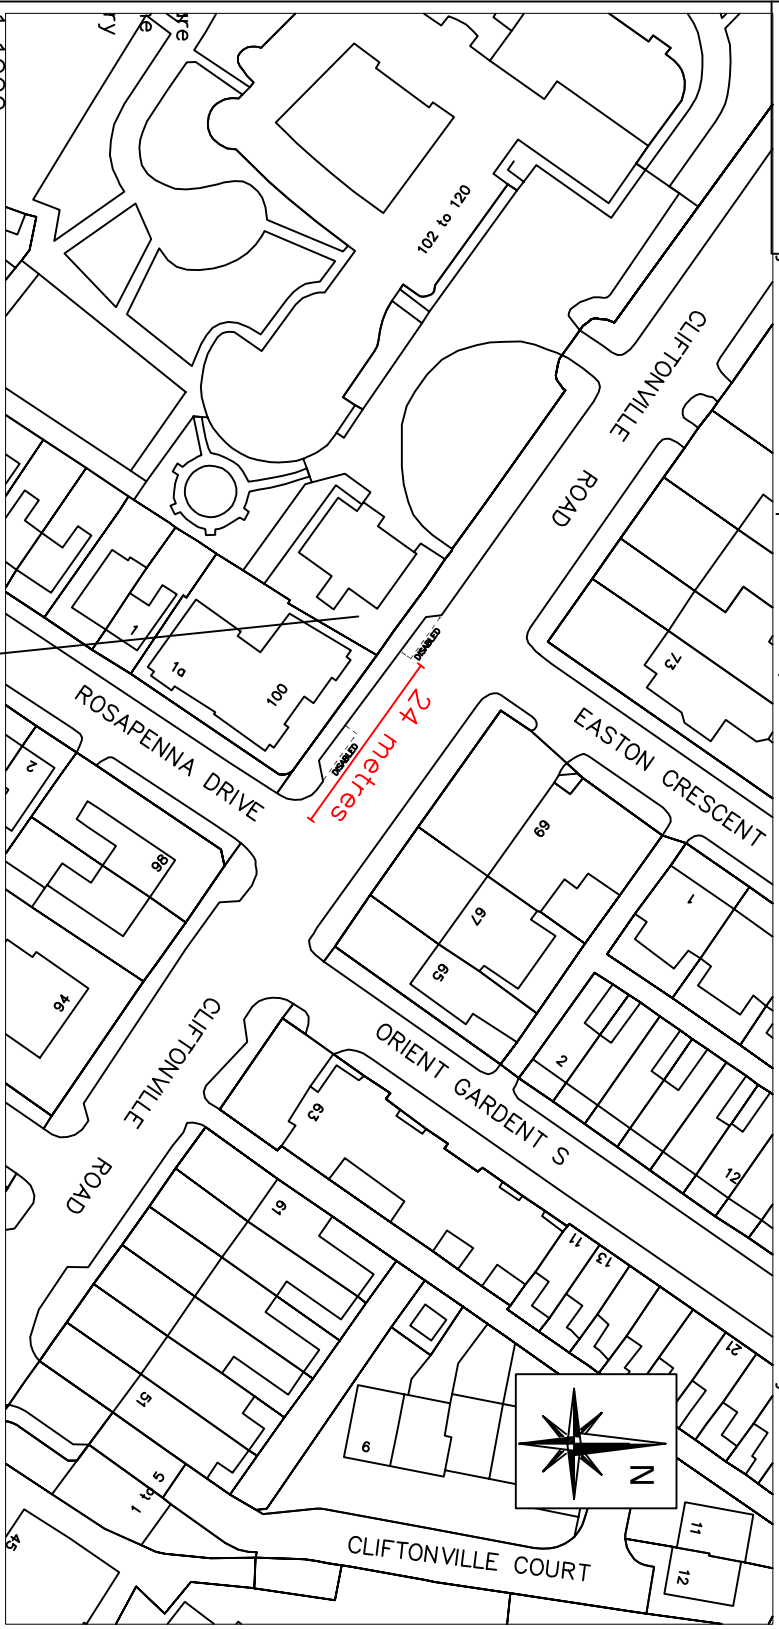

NO.	REVISION	DATE

Based upon the Ordnance Survey of Northern Ireland 1:1000 Scale Map with the Permission of the Director and Chief Executive
 © Crown Copyright
 Unauthorised reproduction infringes Crown Copyright and may lead to prosecution or civil proceedings

Project
 APT 2-3 100 CLIFTONVILLE ROAD
 BELFAST

Title
 PROPOSED ACCESSIBLE/
 DISABLED PARKING BAY

FILE NO.	DESIGNED	AO'H	date
			NOV/23
DRAWN	CHECKED		date
TRACED	APPROVED		date
Dwg. No.			Revision

TM2/BEL/NOV/23/58/A

Scales

Eastern Division
 Annex 7
 Castle Buildings
 Stormont Estate
 Belfast
 BT4 3SQ

Telephone: 0300 200 7893
 Textphone: 028 90540022

