


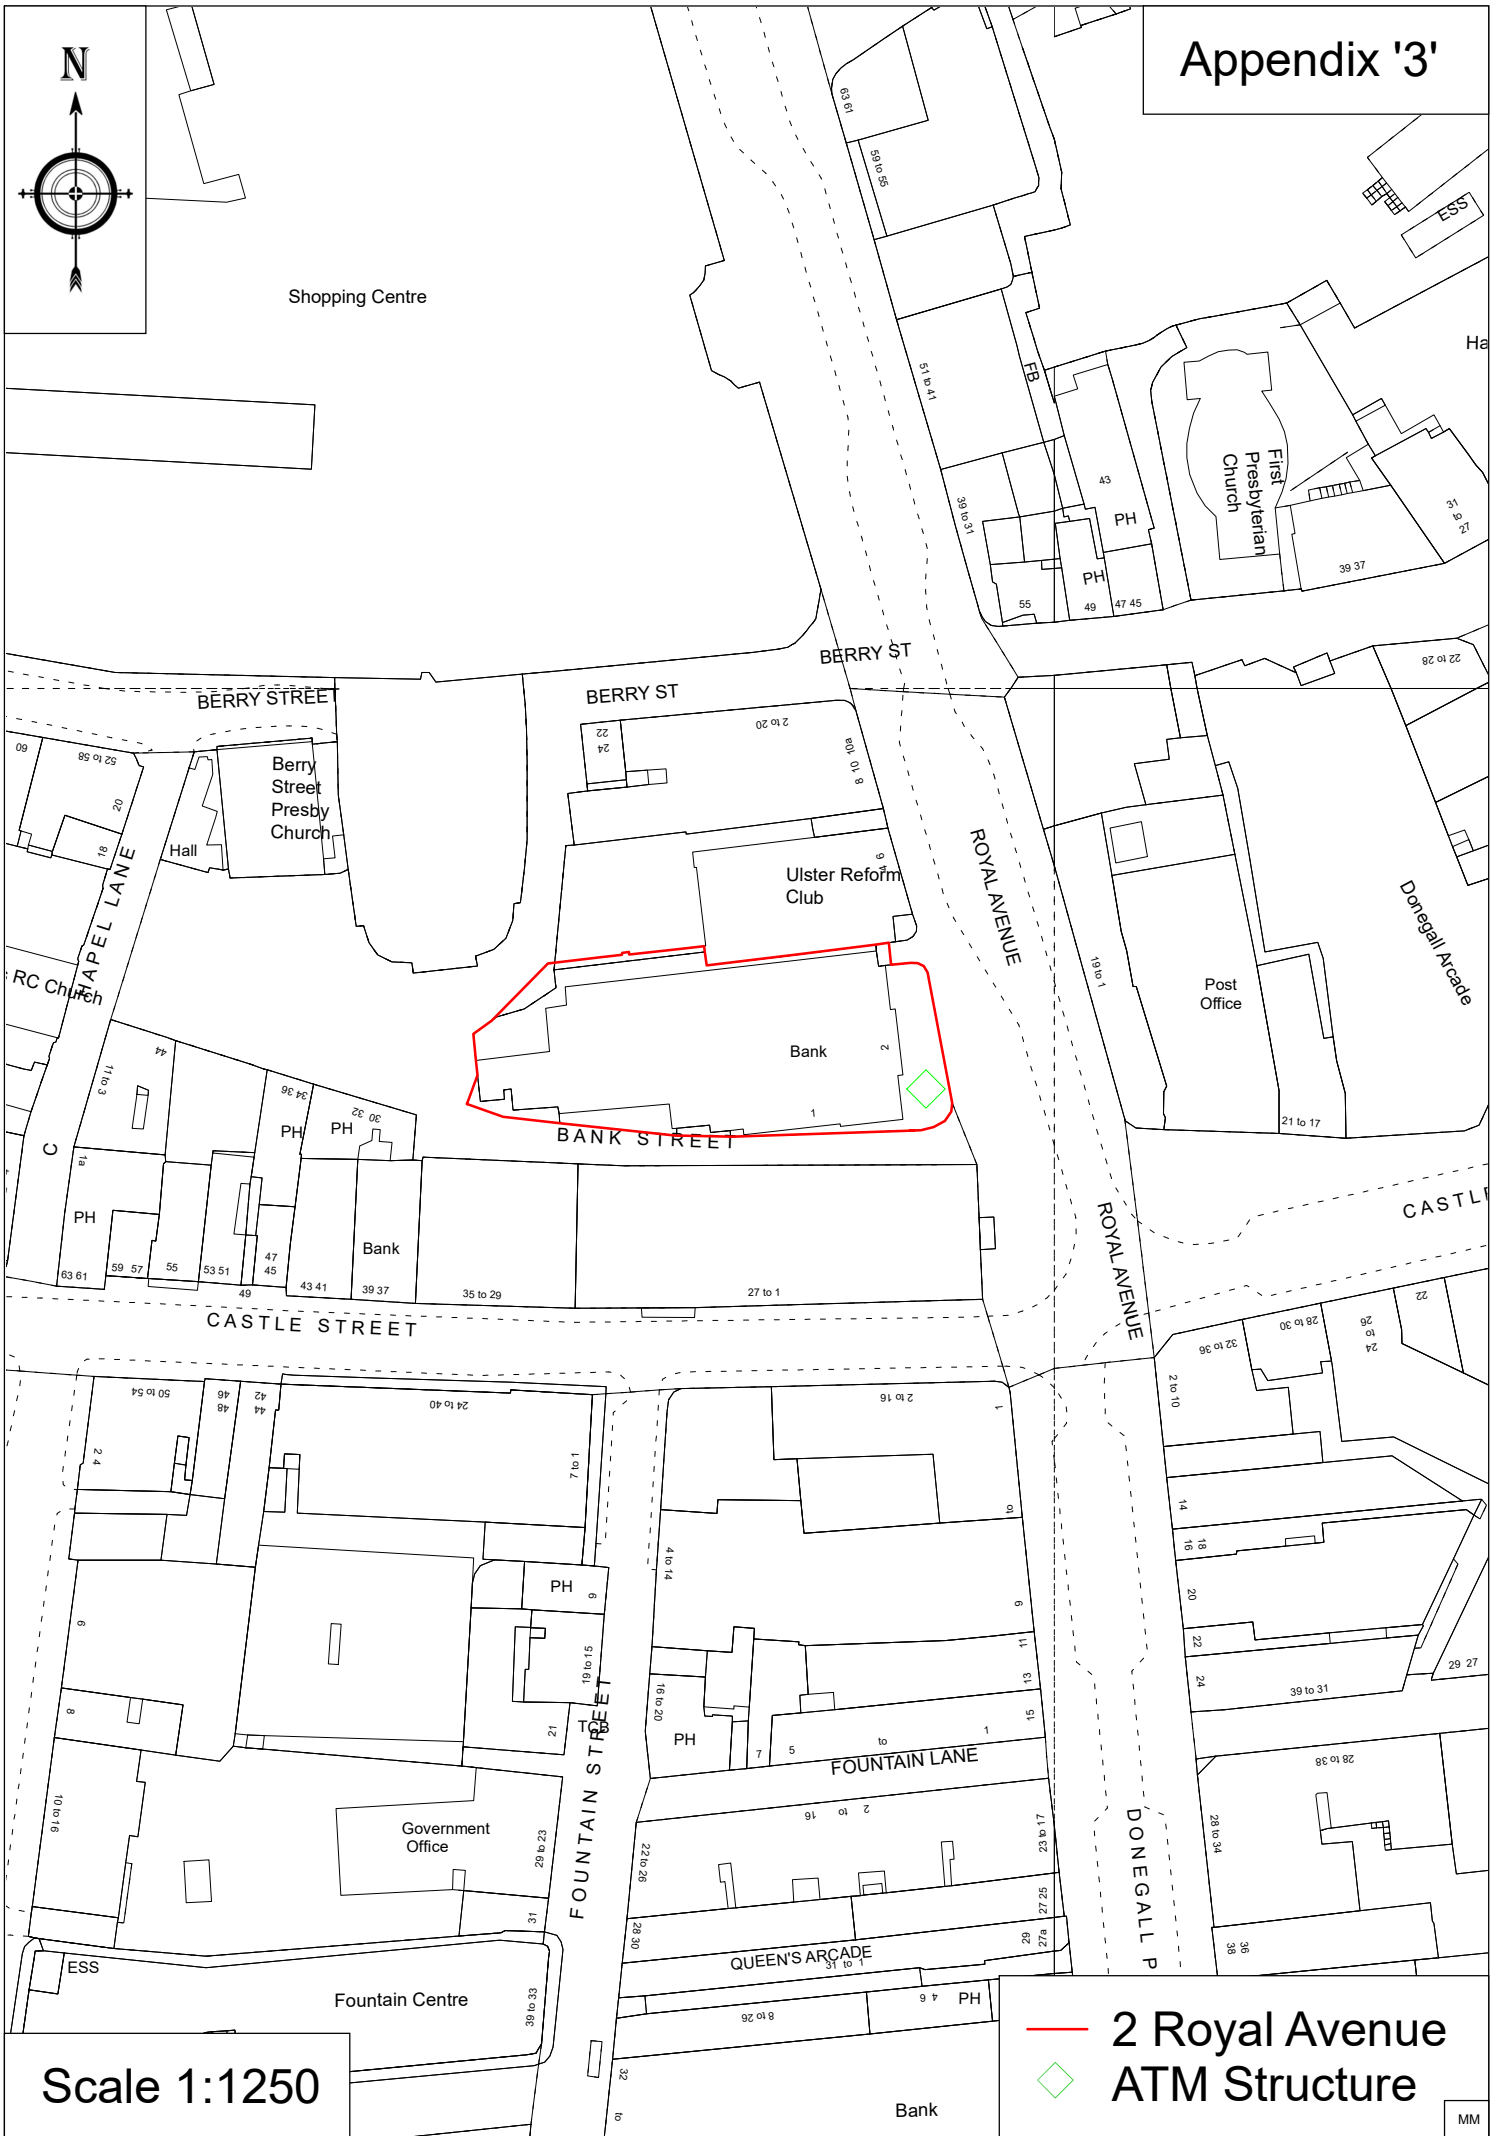

Shopping Centre



Scale 1:1250

— 2 Royal Avenue
◇ ATM Structure