


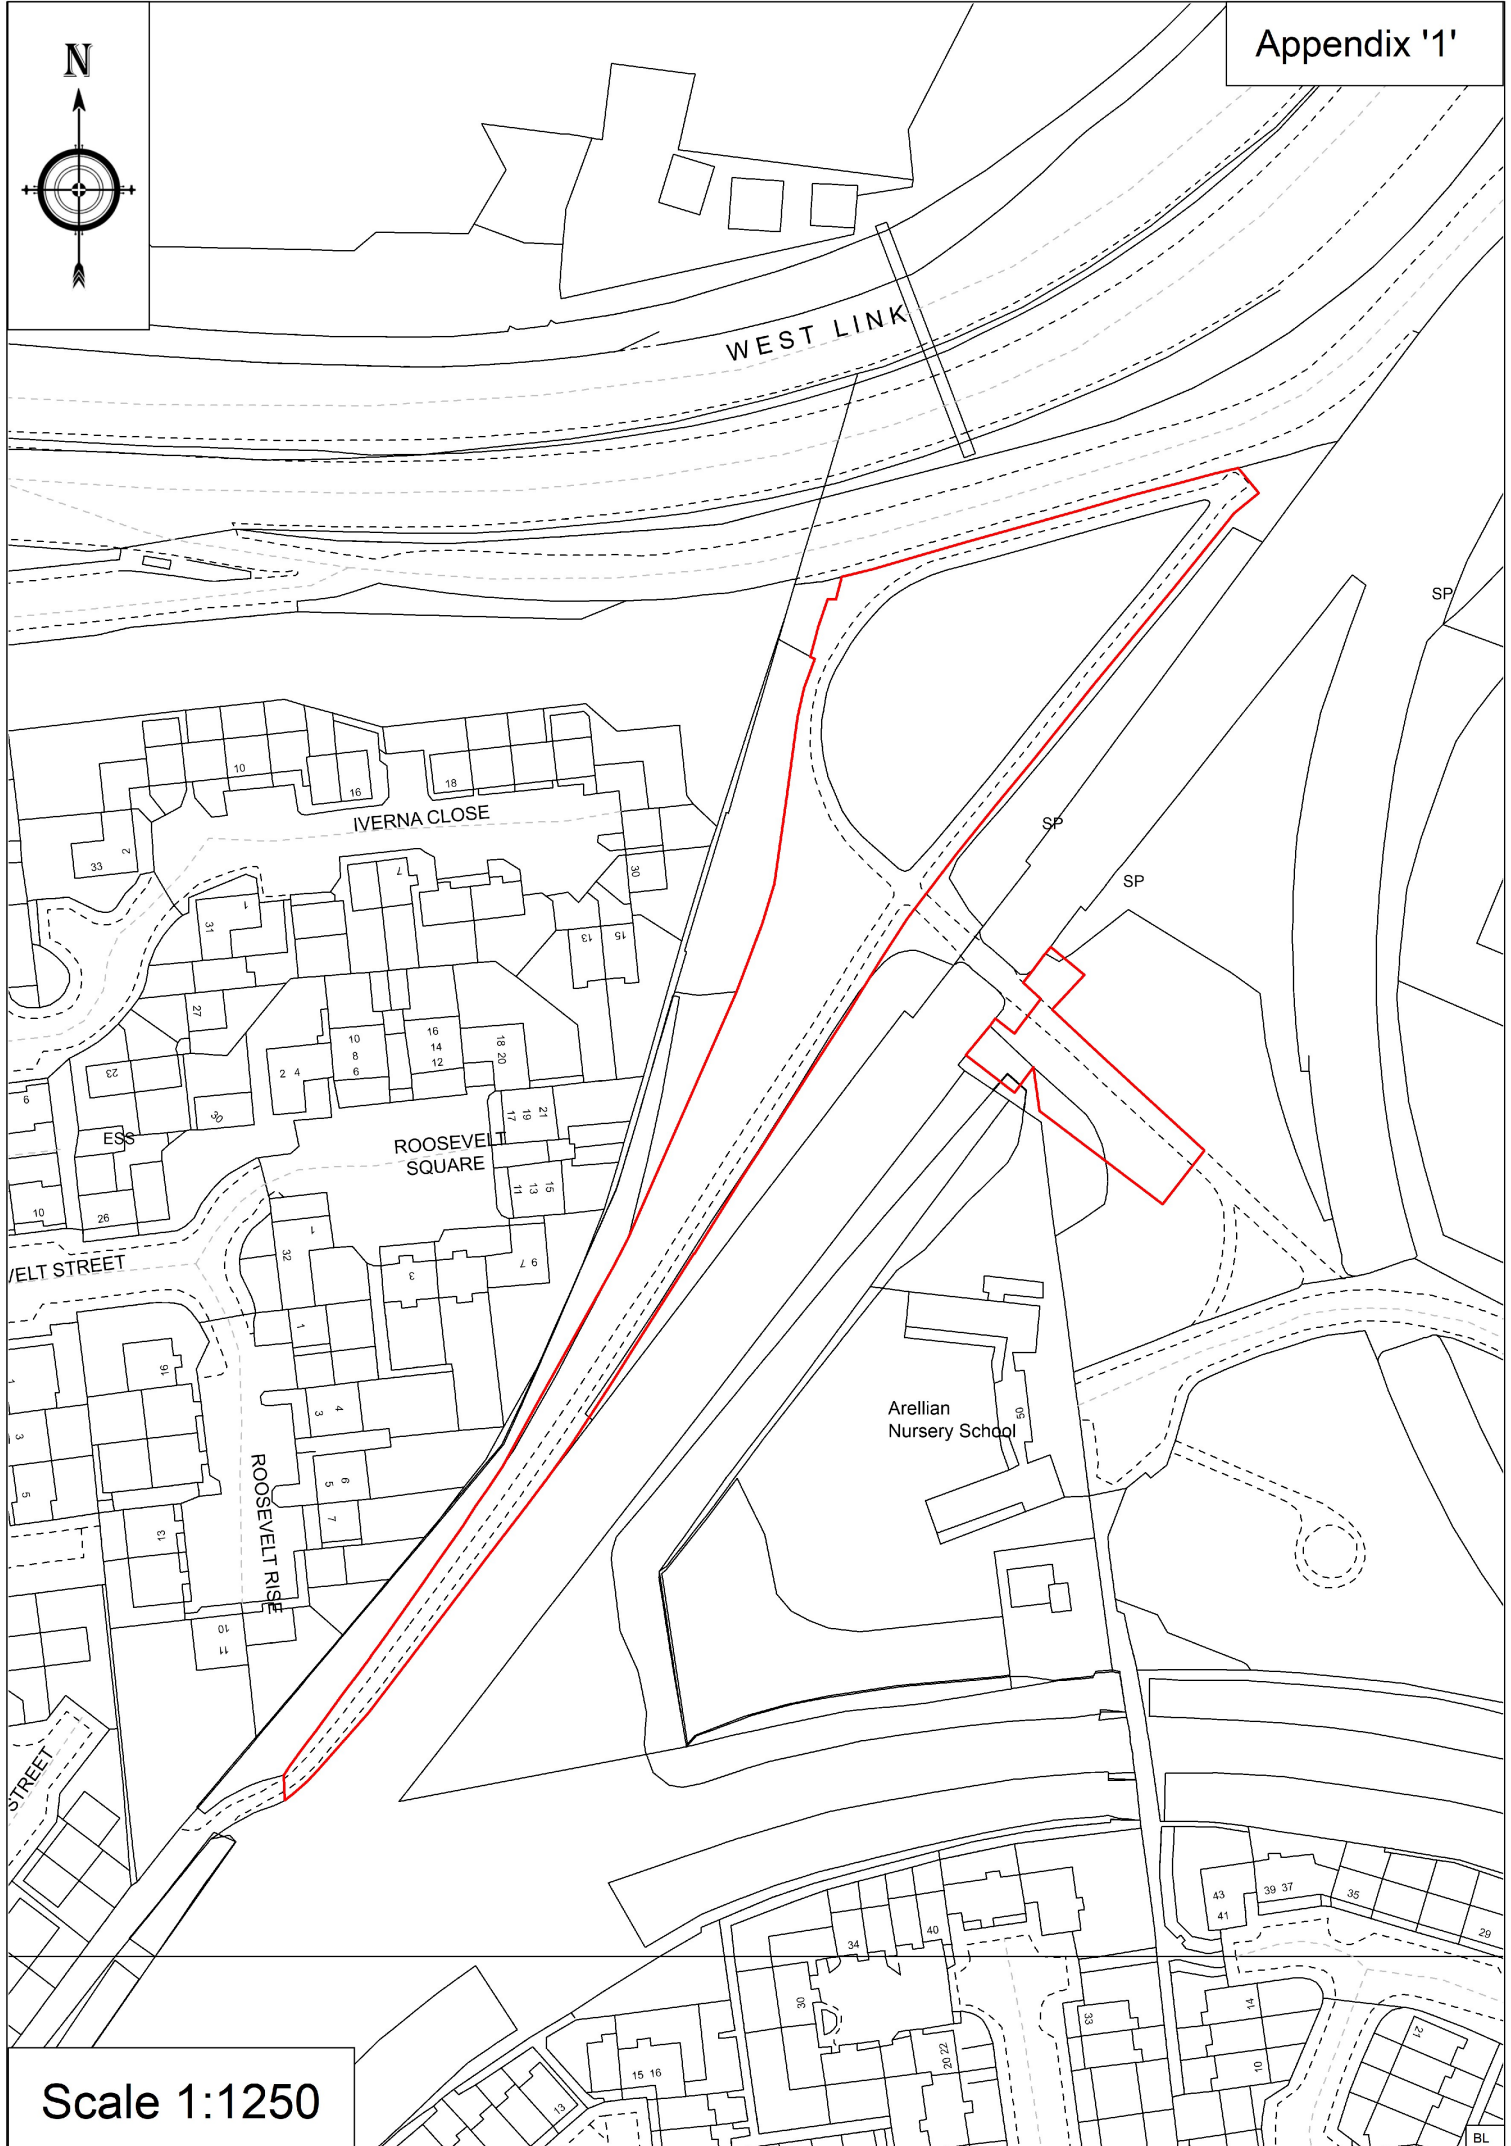

WEST LINK



Scale 1:1250

SP

SP

SP

Arellian  
Nursery School

BL