



Lancefield Road, Belfast (south-west side) – from a point 55 metres south-east of its junction with Lisburn Road, for a distance of 5.5 metres in a south-easterly direction

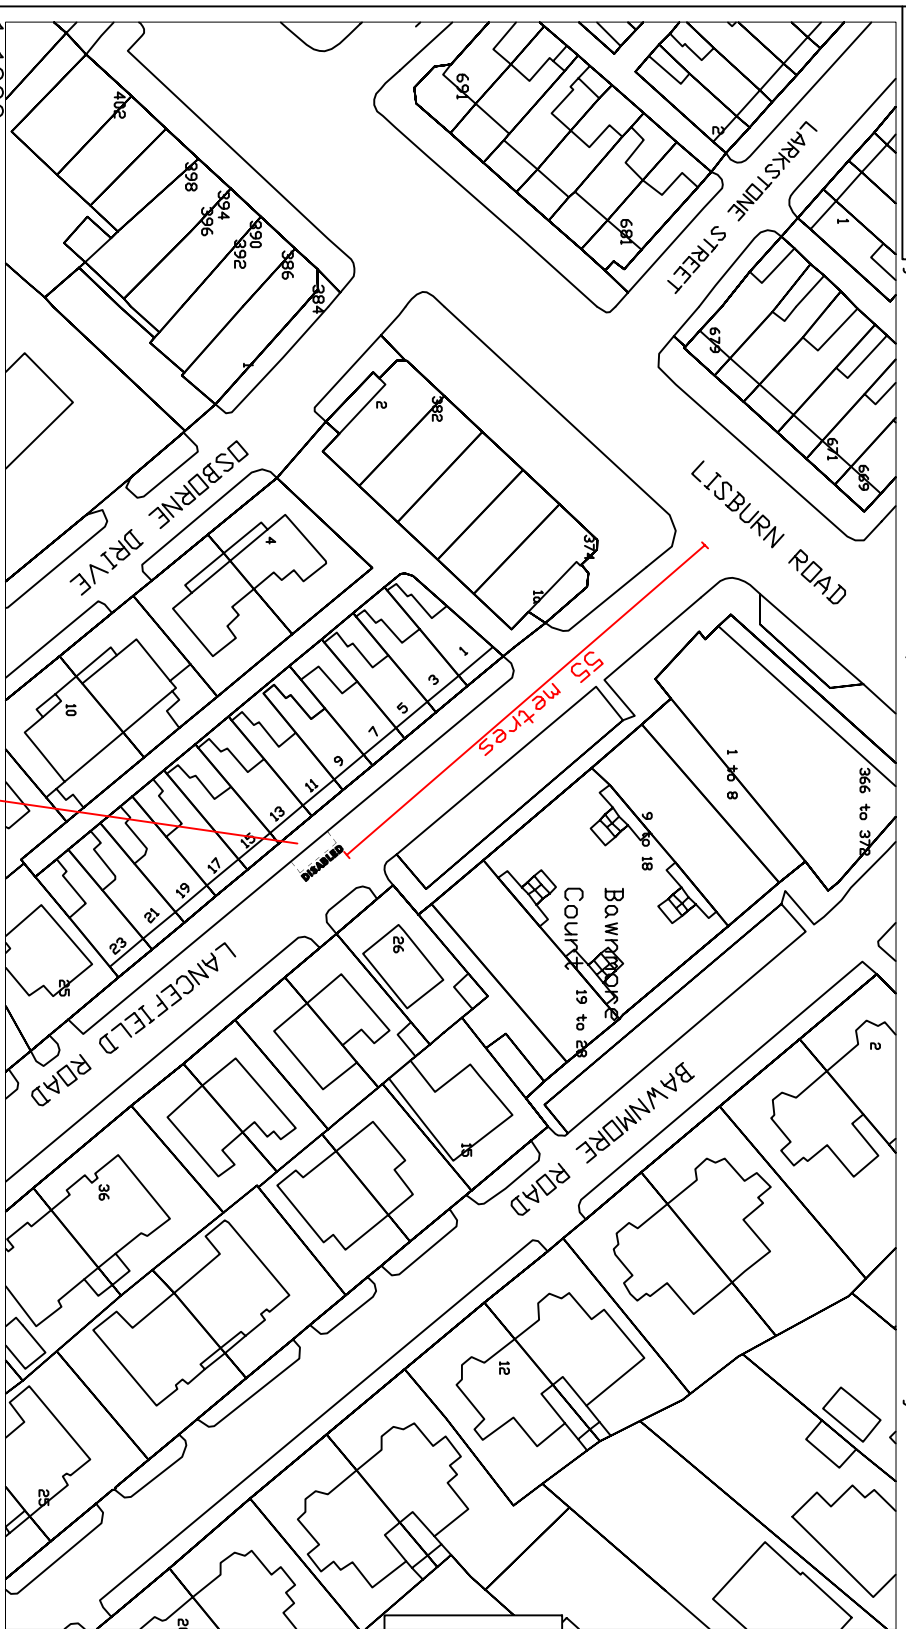

1:1000

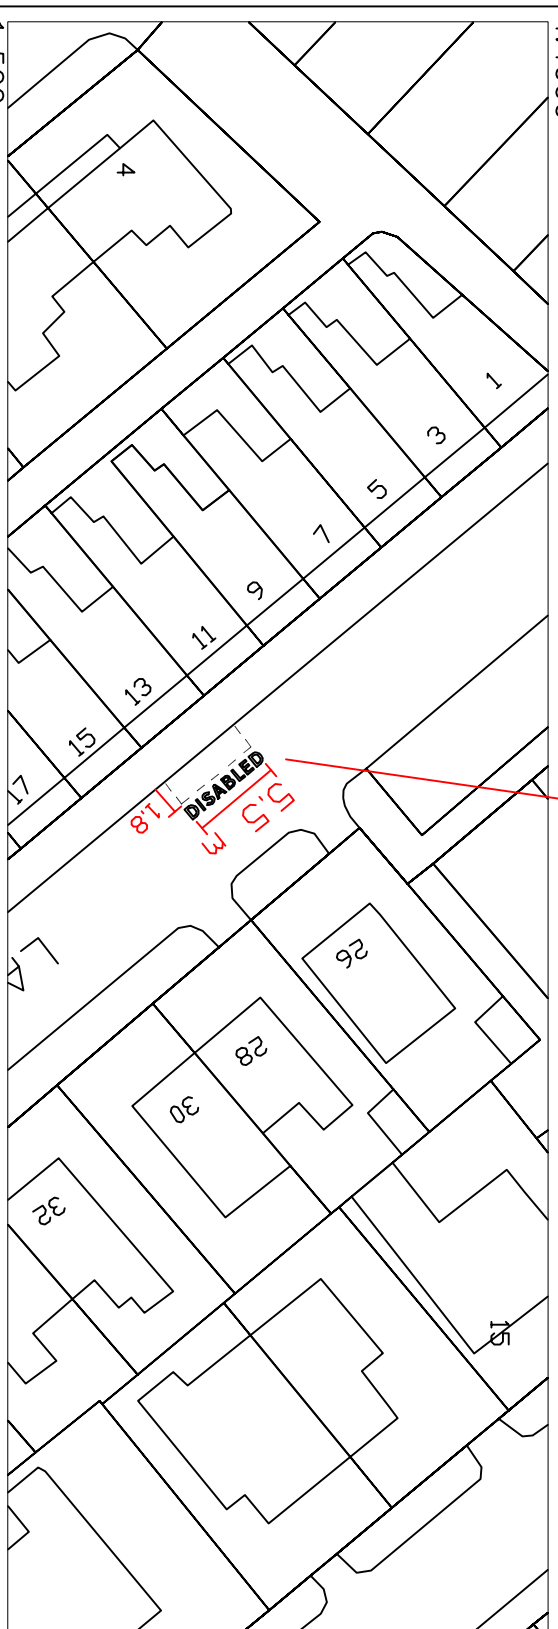

1:500

NO.	REVISION	DATE

Based upon the Ordnance Survey of Northern Ireland 1:1000 Scale Map with the Permission of the Director and Chief Executive  
 © Crown Copyright  
 Unauthorised reproduction infringes Crown Copyright and may lead to prosecution or civil proceedings

Project  
 13 LANCEFIELD ROAD  
 BELFAST

Title  
 PROPOSED ACCESSIBLE/  
 DISABLED PARKING BAY

FILE NO.	DESIGNED	AO'H	date
			APR'24
DRAWN	CHECKED		date
TRACED	APPROVED		date

Dwg. No.  
 TM2/BEL/APR/24/21/A

Scales

Eastern Division  
 Annex 7  
 Castle Buildings  
 Stormont Estate  
 Belfast  
 BT4 3SQ

Telephone: 0300 200 7893  
 Textphone: 028 90540022

