


# Appendix '1'

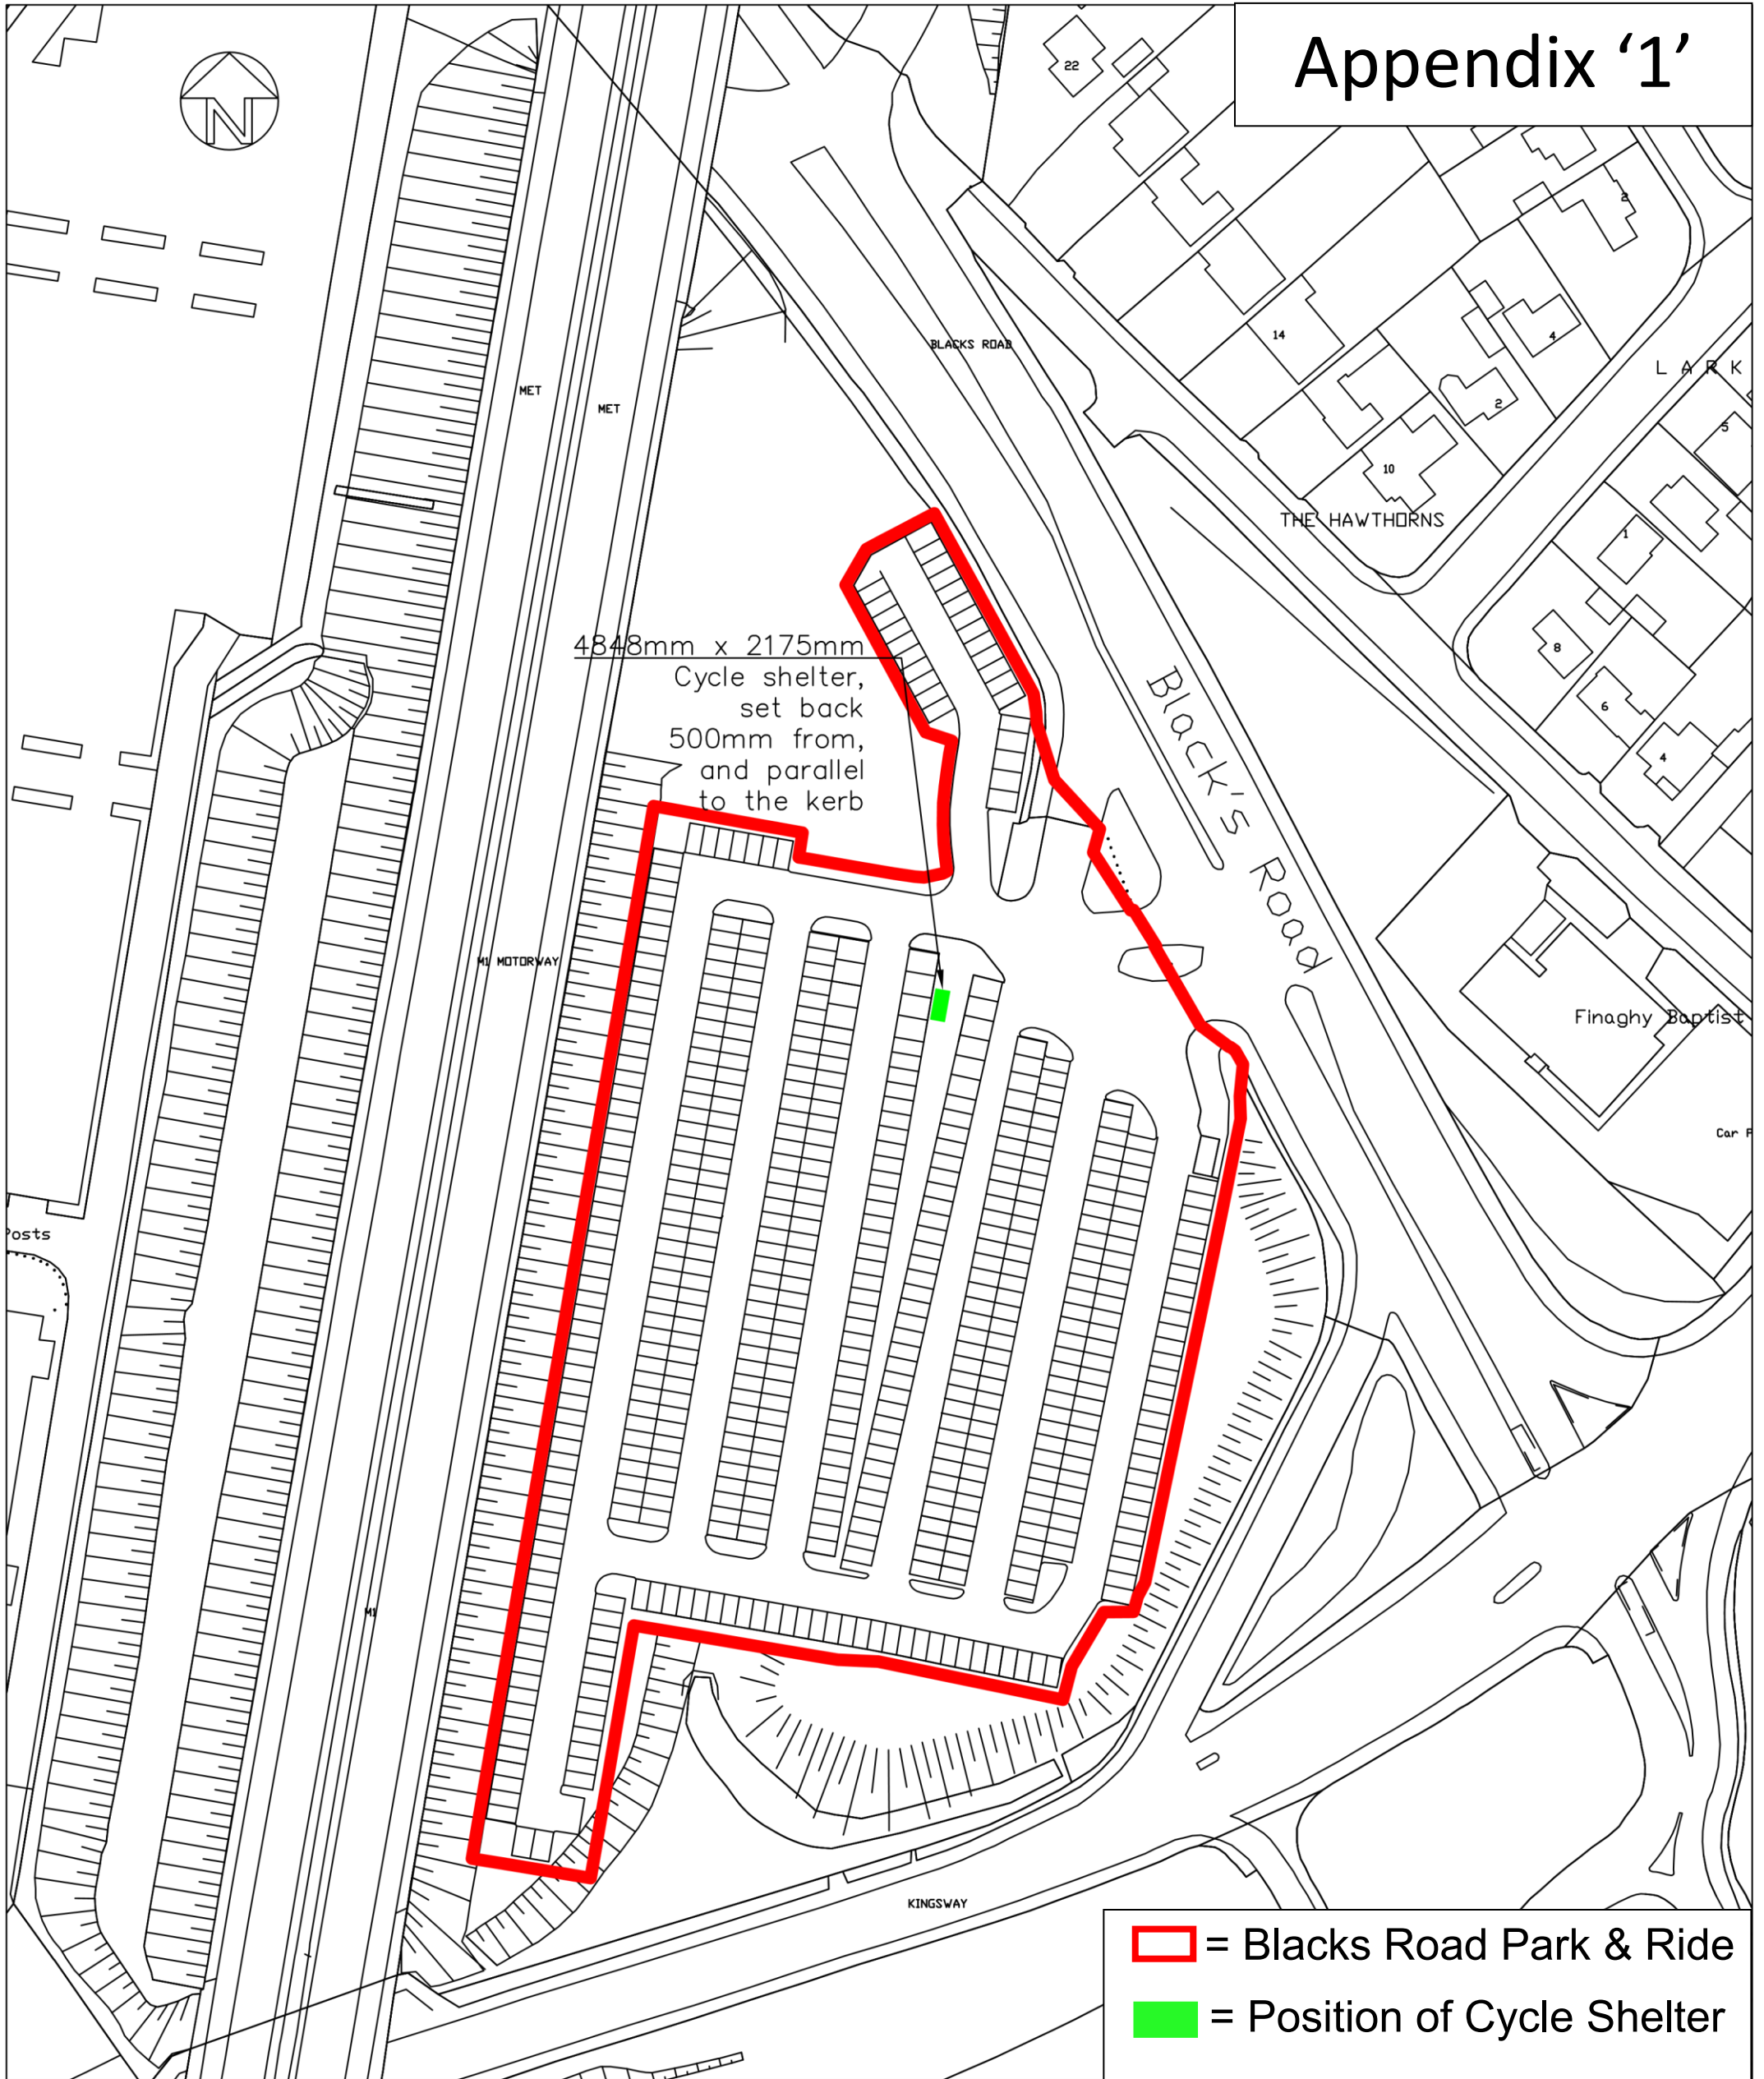

- = Blacks Road Park & Ride
- = Position of Cycle Shelter



Project **Black's Road Park & Ride**

Title **Cycle Shelter**

Drawn **LB**      Checked      Scales **1:1000**

Notes  
**Site boundary  
shown in red**

**Roads  
Annexe 7  
Stormont Estate  
Belfast BT4 3LP  
Telephone: 028 90 253000**