


SR 2023 No. 83 Item 3070. Carncaiver Road, Belfast (north-west side) - from a point 110.5 metres south-west of its junction with Espie Way, for a distance of 5.5 metres in a south-westerly direction.

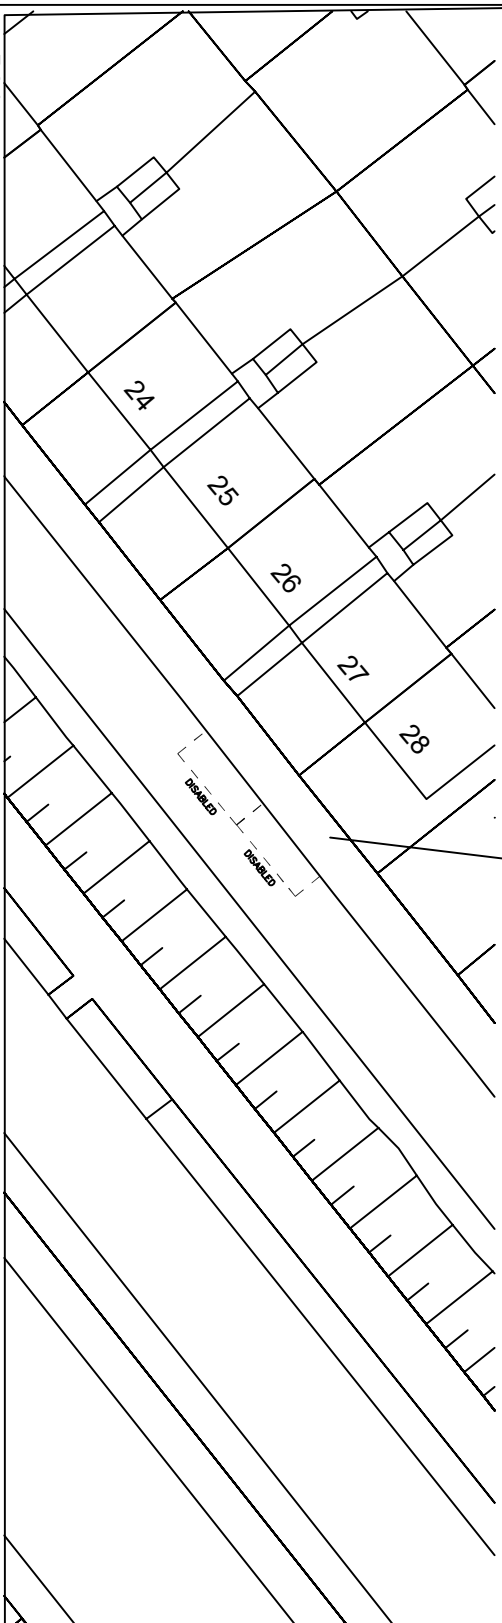

NO.	REVISION	DATE

Based upon the Ordnance Survey of Northern Ireland 1:1000 Scale Map with the Permission of the Director and Chief Executive
 © Crown Copyright
 Unauthorised reproduction infringes Crown Copyright and may lead to prosecution or civil proceedings

Project: **REMOVAL OF AN ACCESSIBLE / DISABLED PARKING BAY**

Title: **28 CARNCAIVER ROAD BELFAST**

FILE NO.	DESIGNED	AO'H	date
DRAWN	CHECKED		date
TRACED	APPROVED		date

Dwg. No. **TM2/BEL/MAY/24/27/A**

Scales: **AS SHOWN**

Eastern Division
 Annex 7
 Castle Buildings
 Stormont Estate
 Belfast
 BT4 3SQ

Telephone: 0300 200 7893
 Textphone: 028 90540022