
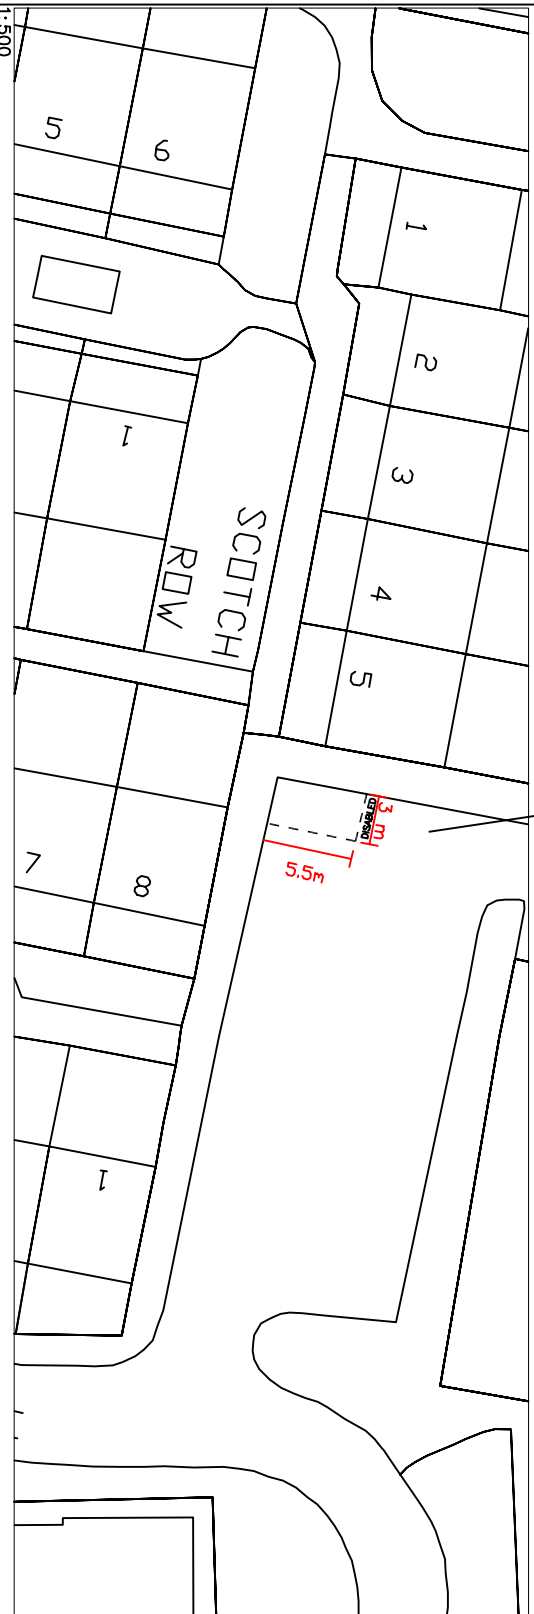


Cuba Walk, Belfast (south side of parking area adjacent to No. 5 Scotch Row) – from a point 35 metres west of its junction with Saunders Close, for a distance of 3 metres in a westerly direction.

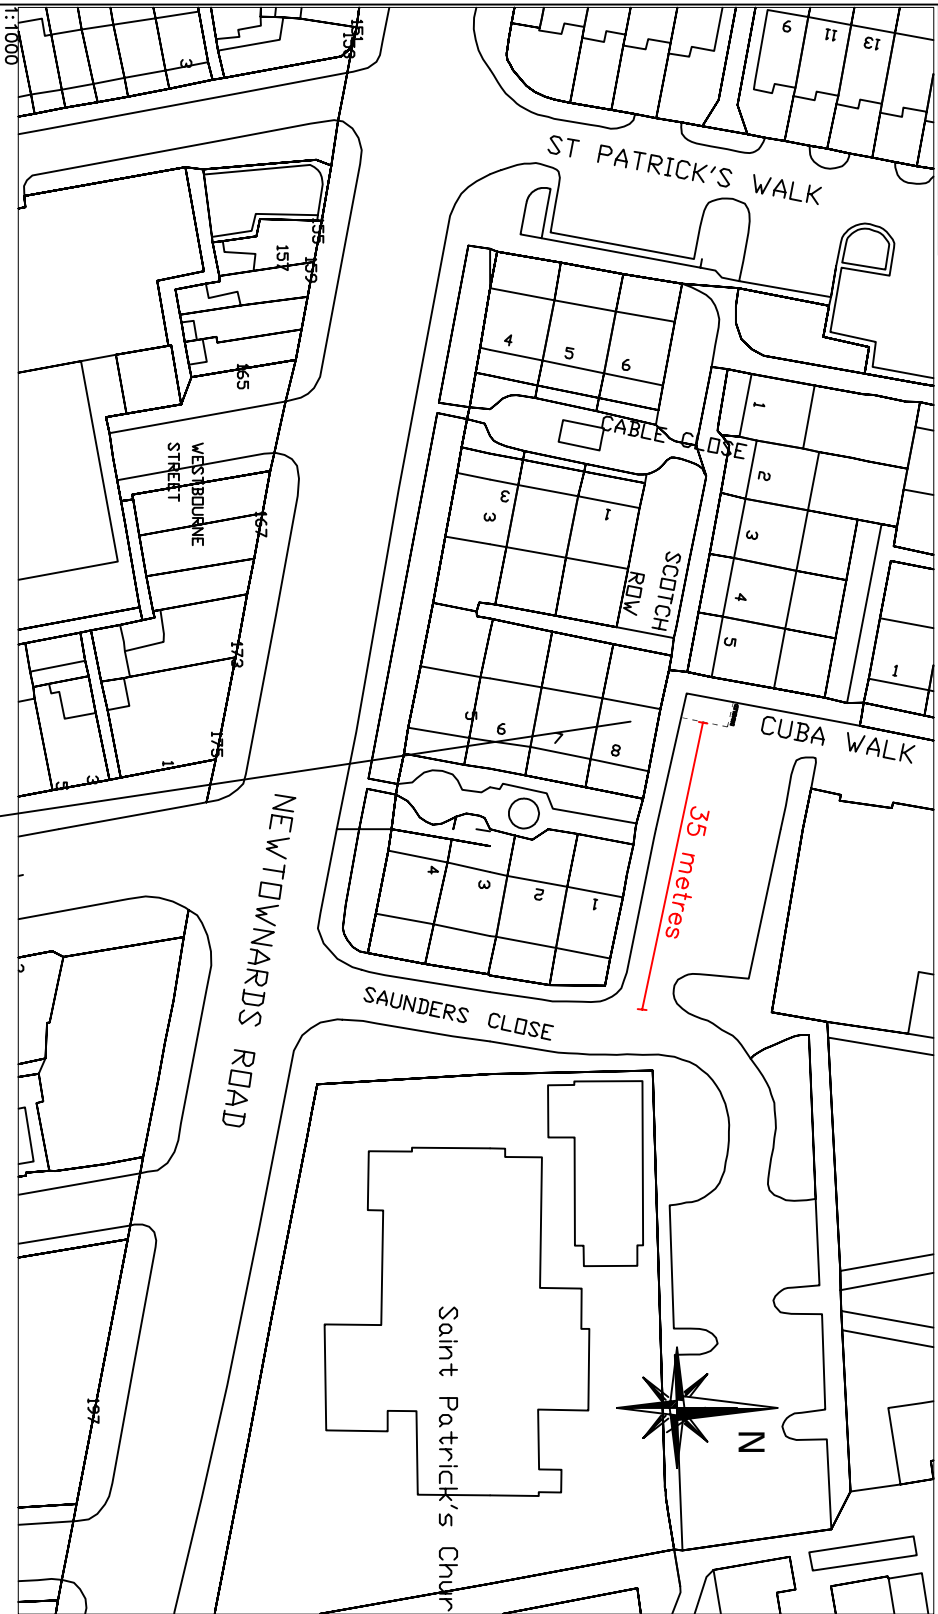

NO.	REVISION	DATE

Based upon the Ordnance Survey of Northern Ireland 1:1000 Scale Map with the Permission of the Director and Chief Executive
 © Crown Copyright
 Unauthorised reproduction infringes Crown Copyright and may lead to prosecution or civil proceedings

Project
CUBA WALK ADJACENT TO SCOTCH ROW BELFAST

Title
PROPOSED ACCESSIBLE / DISABLED PARKING BAY

FILE NO.	DESIGNED	date
	AO'H	NOV'24
DRAWN	CHECKED	date
TRACED	APPROVED	date
Dwg. No.	Revision	

Dwg. No.
TM2/BEL/NOV/24/58/A

Scales

Eastern Division
 Hydebank House
 4a Hospital Road
 Belfast
 BT8 8JL
 Telephone: 0300 200 7893
 Textphone: 028 90540022

