

The Chief Executive
City Hall
BELFAST
BT1 5GS

Annexe 7, Block 2
Castle Buildings
Stormont Estate
Upper Newtownards Road
BELFAST
BT4 3SQ

Telephone: 0300 200 7899

Textphone number: 028 9054 0022

Being Dealt With By: Victor Clegg

Email: Victor.clegg@infrastructure-ni.gov.uk

Direct Line: 02890 526193

Our Ref:MD2/Z/03/1125

Date: 25 June 2025

Dear Sir/ Madam,

**ROADS (NI) ORDER 1993
PROPOSED STOPPING-UP AT ST ANDREWS SQUARE WEST, BELFAST BT12 5ED.**

Department for Infrastructure Roads is proposing to stop-up and close access to St Andrew's Square West at its junction with Hope Street as shown hatched red on the attached plan, under Article 68(1) of the Roads (Northern Ireland) Order 1993.

Vehicles will still be able to access St Andrew's Square West via St Andrew's Square East and St Andrews Square North.

Could you please let me have your comments on the above proposal.

If I do not receive your reply, I shall assume you have no objection and will proceed accordingly.


Yours faithfully



Victor Clegg
Lands Section

ENCS

St Andrews Square West, Proposed Stopping Up

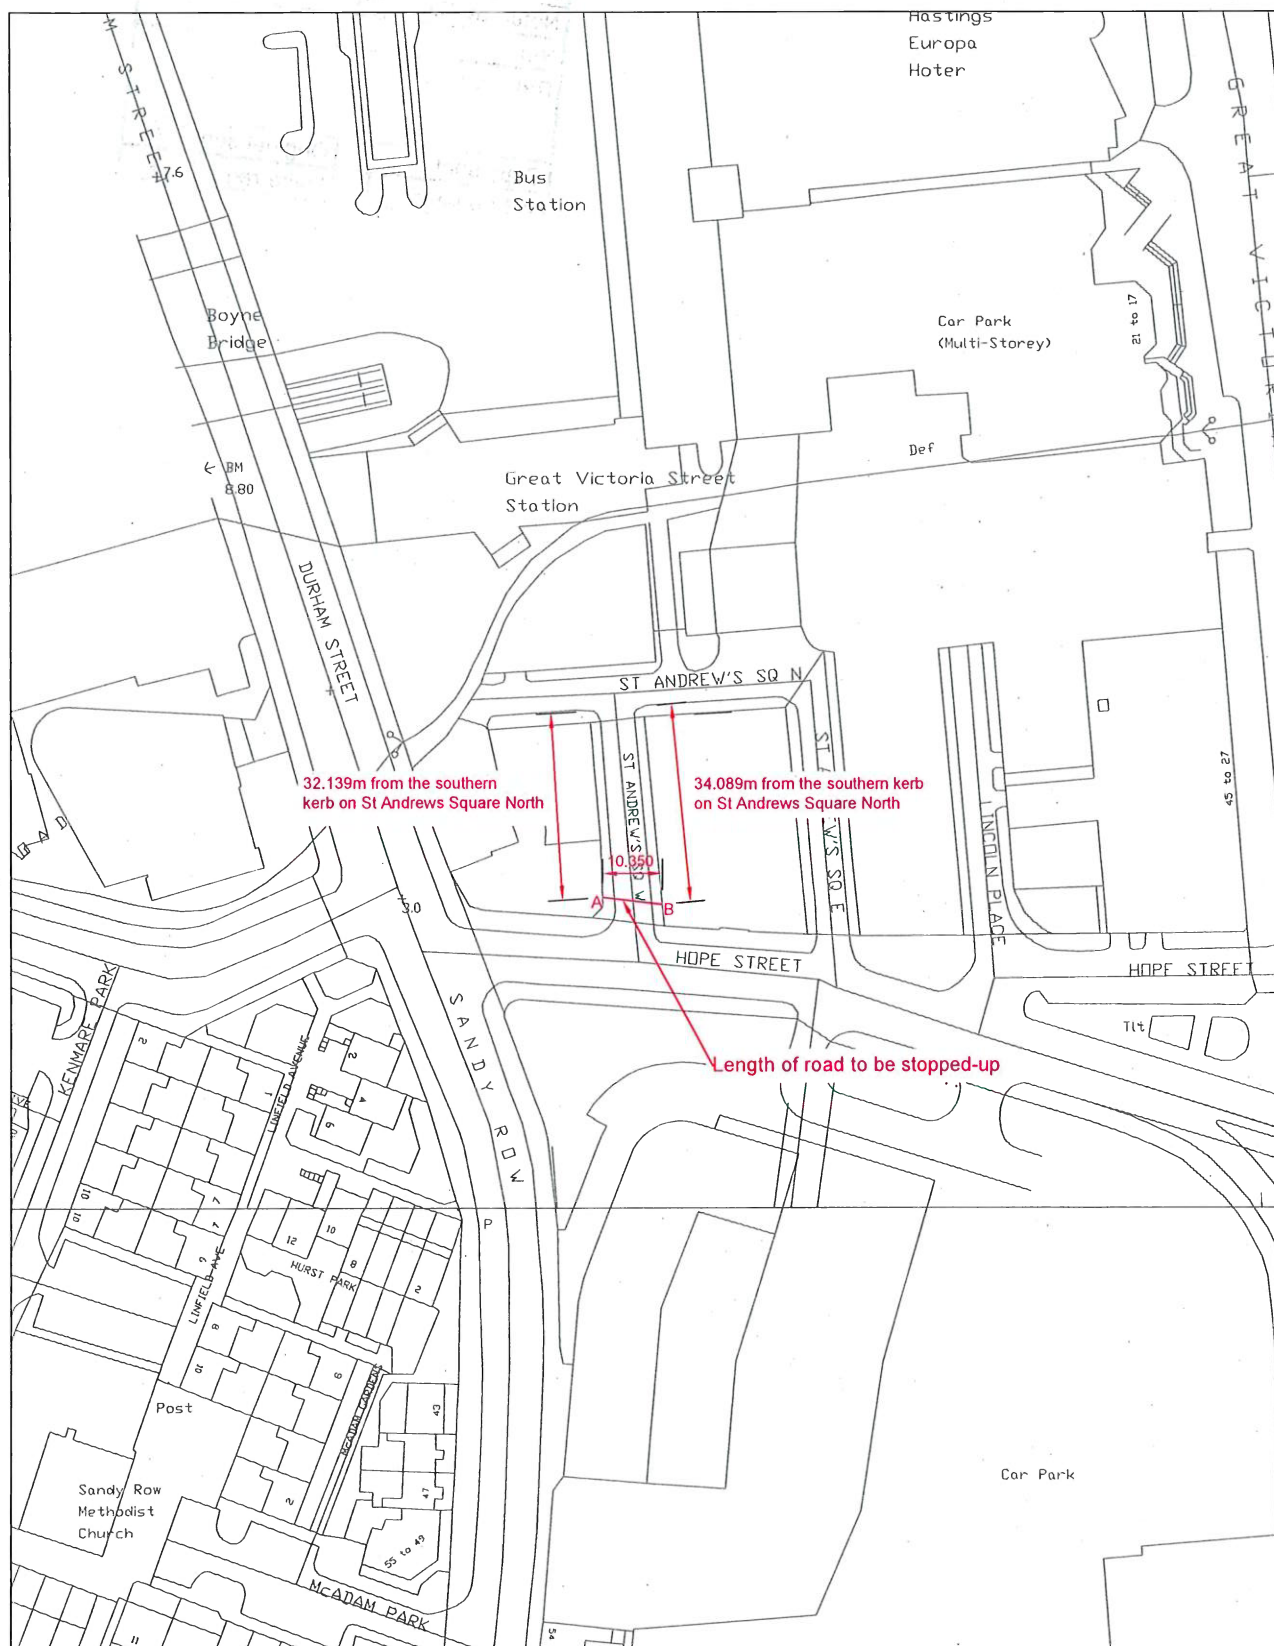

Scale 1:1250 @ A3