


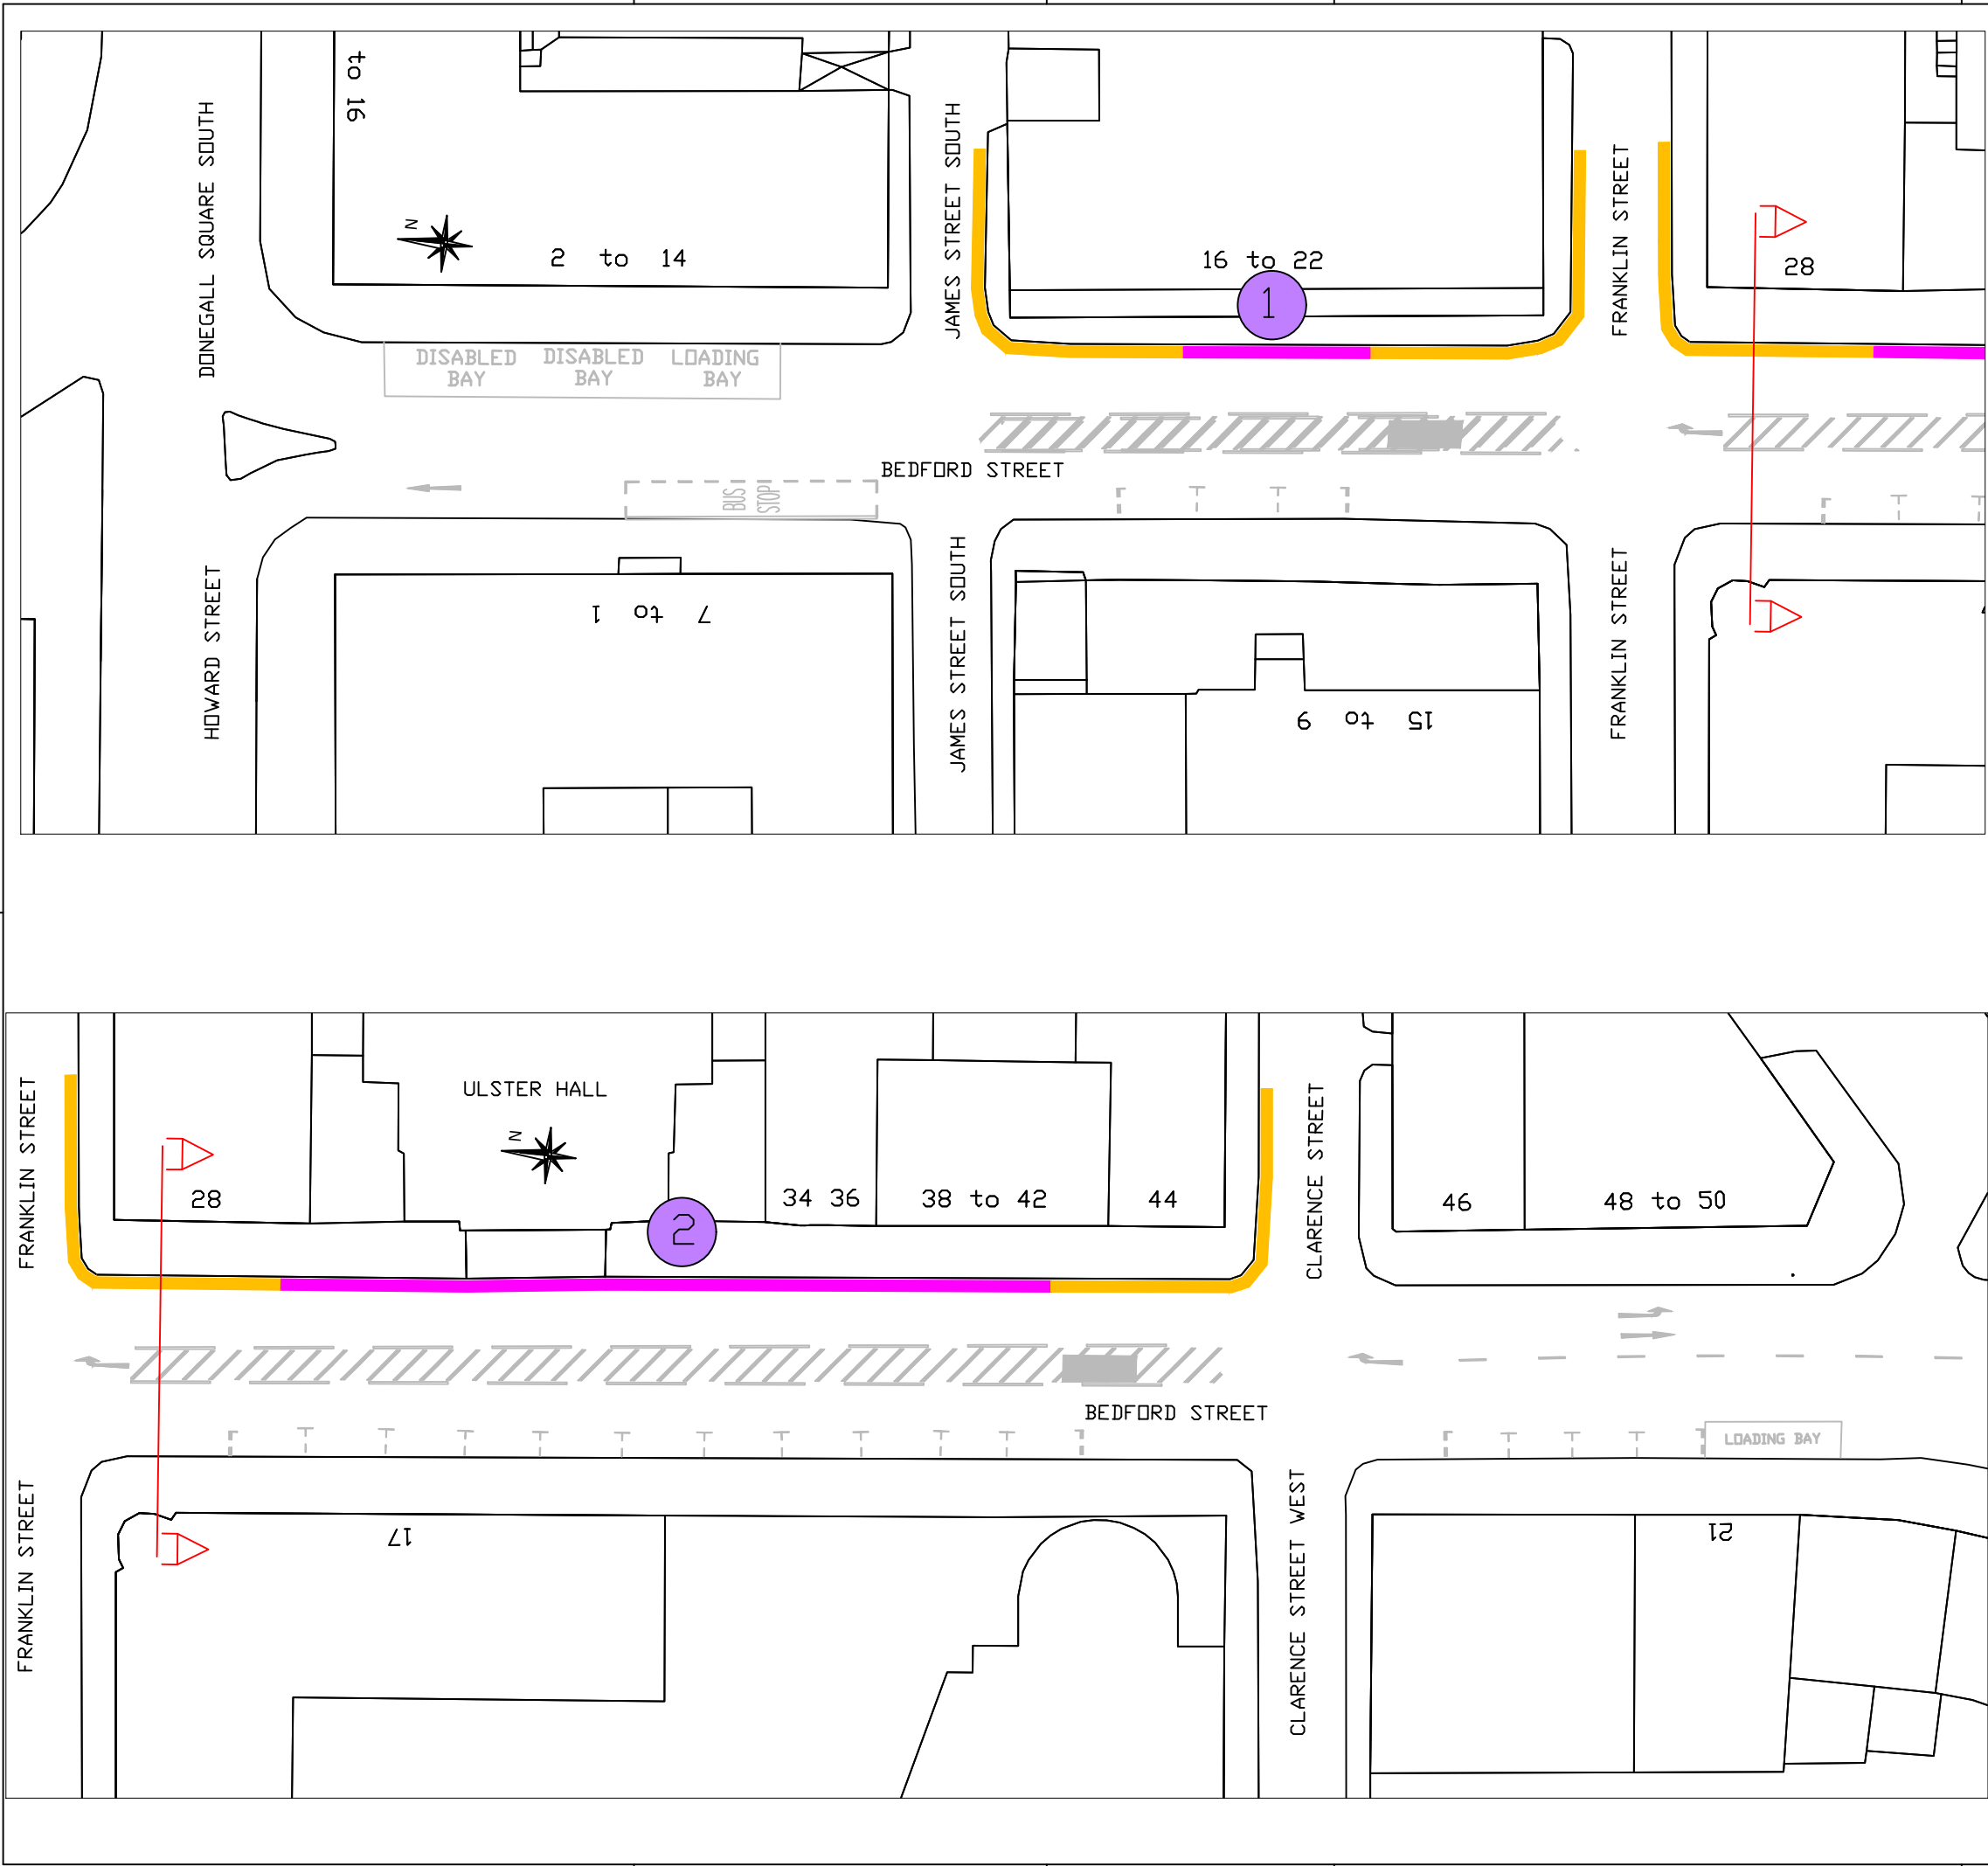

NO.	REVISION	DATE	
	Location of new 15m corner restrictions (double yellow lines) shown in YELLOW		
	Location of new 24hr waiting restrictions (no loading or unloading double yellow lines with ticks) shown in MAGENTA		
'Based upon Ordnance Survey of Northern Ireland's data with the permission of the controller of Her Majesty's Stationary Office, © Crown copyright and database rights NIMA ES&LA214'. 'Unauthorised reproduction infringes © Crown copyright and may lead to prosecution or civil proceedings'.			
Project BEDFORD STREET BELFAST CITY CENTRE			
Title WAITING RESTRICTIONS			
FILE NO.	DESIGNED	S.A.	date MAY 23
DRAWN	CHECKED	S.A.	date MAY 23
TRACED	APPROVED	S.A.	date MAY 23
Drg. No.			Revision
Scales 1:500 at A3			
Eastern Division Annex 7 Castle Buildings Stormont Estate Belfast BT4 3SQ Telephone: 0300 200 7893 Textphone: 028 90540022  Department for Infrastructure An Roinn Bonneagair www.infrastructure-ni.gov.uk  INVESTOR IN PEOPLE			