


Sydenham Drive, Belfast, (west side) – from a point 26 metres north of its junction with Belmont Road, for a distance of 5 metres in a northerly direction.

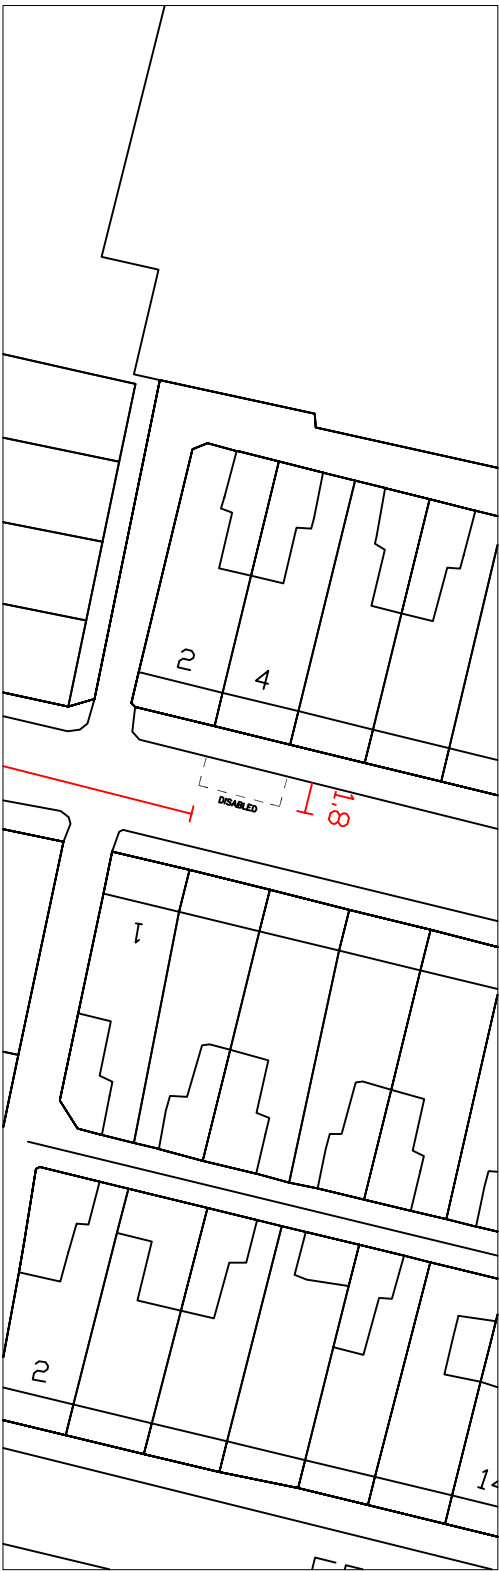

1:1000



1:500

NO.

REVISION

DATE

Based upon the Ordnance Survey of Northern Ireland 1:1000 Scale Map with the Permission of the Director and Chief Executive
© Crown Copyright
Unauthorised reproduction infringes Crown Copyright and may lead to prosecution or civil proceedings

Project

4 SYDENHAM DRIVE
BELFAST

Title

DISABLED PARKING BAY

FILE NO.

DESIGNED

AO'H

date JUN'11

DRAWN

CHECKED

date

TRACED

APPROVED

date

Dwg. No.

Revision

TM1/Bel/JUN/11/57/A

Scales

AS SHOWN

ROADS Service

Eastern Division

Hydebank

4 Hospital Road
Belfast BT8 8JL

Telephone: 028 9025 3000
Fax: 028 9025 3220

abc

Crown Copyright Reserved