


**EASTERN DIVISION**

Chief Executive's Office	
Date:	11/11/25
Noted by CX:	Y/N
Ref:	JW 7.11
Referred to:	CX
Copy sent	<input checked="" type="checkbox"/> Original sent
MB updated	<input type="checkbox"/> Invite reg

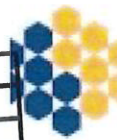

Department for

**Infrastructure**

An Roinn

**Bonneagair**

Department for

**Infrastructure**

[www.infrastructure-ni.gov.uk](http://www.infrastructure-ni.gov.uk)

The Chief Executive  
Belfast City Council  
City Hall  
BELFAST  
BT1 5GS

Hydebank House  
4a Hospital Road  
Ballydoughan  
BELFAST  
BT8 8JL

Telephone: 0300 200 7899

Textphone number: 028 9054 0022

Being Dealt With By: Lillian Lewis

Email: [lillian.lewis@infrastructure-ni.gov.uk](mailto:lillian.lewis@infrastructure-ni.gov.uk)

Direct Line: 02890 526161

Your Ref:

Our Ref: MD2/Z/03/1128

Date: 05 November 2025

Dear Sir/Madam

**ROADS (NI) ORDER 1993**

**PROPOSED ABANDONMENT 141-147 UPPER DUNMURRY LANE, BELFAST**

DFI Roads has received an application from Apple Orchard Construction to abandon the land as shown hatched/highlighted on the attached map.

Please let me have your comments on the above proposal.


If I do not receive your reply I shall assume you have no objection and will proceed accordingly.

Yours faithfully

*Lillian Lewis*

Lillian Lewis  
Lands Section

ENC

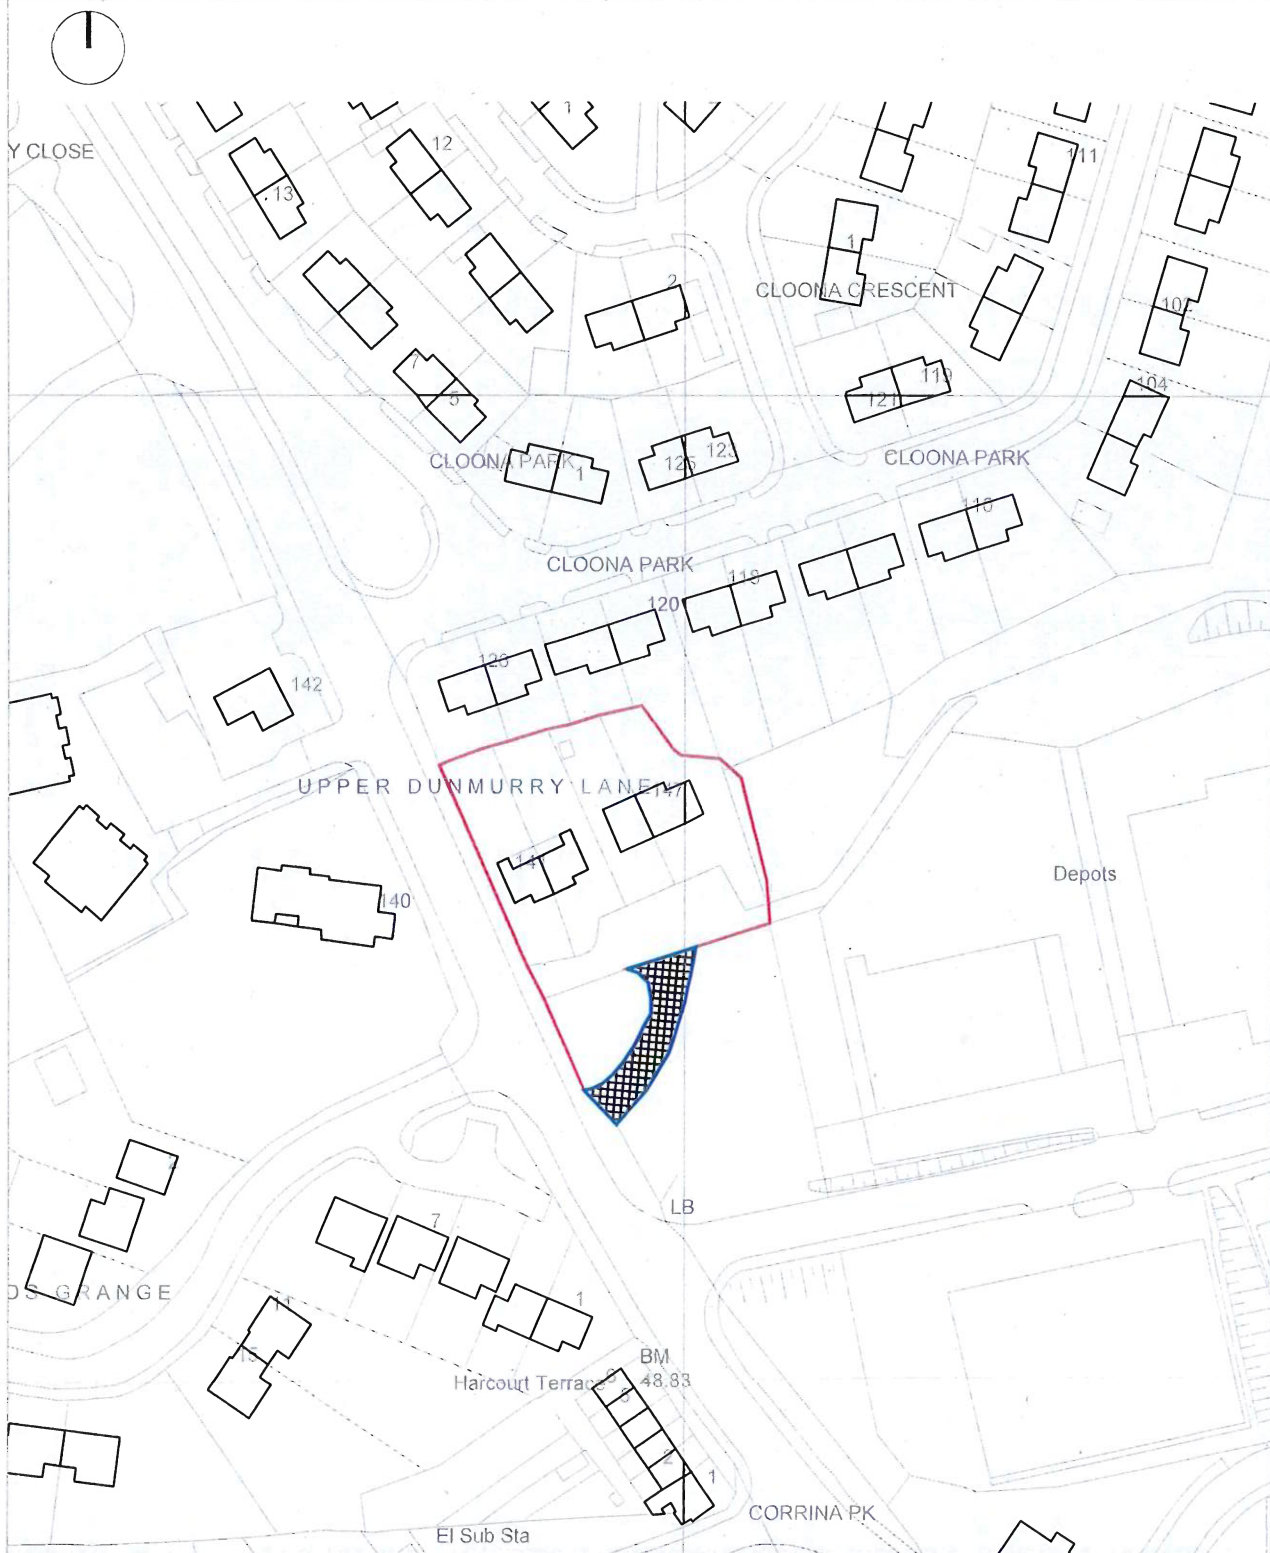

ANY DISCREPANCIES TO BE REPORTED TO THE ARCHITECT IMMEDIATELY

All rights reserved. All drawings and written material herein constitute original and unpublished work of the architect and may not be duplicated, used or disclosed without written consent of the architect ©

**MCALEENAN**

architects + interior design

Armagh: 5 Dobbin Street, BT61 7QQ  
T (Armagh) : 028 3778 8100 E: info@mcaleenan-ri.com  
W: www.mcaleenan-ri.com

project Proposed Apartment Development at  
141-147 Upper Dunmurry Lane Belfast  
For Farlstone Developments LTD

drawing **SITE LOCATION MAP**

dwn by RMC  
date JUN' 2025  
scale (A4) 1:1250  
sheet A4P

status  
**BUILDING CONTROL**

pro no.  
22-534

stage  
4

dig no.  
**IN(00)001**

rev  
1