


Building Control Service

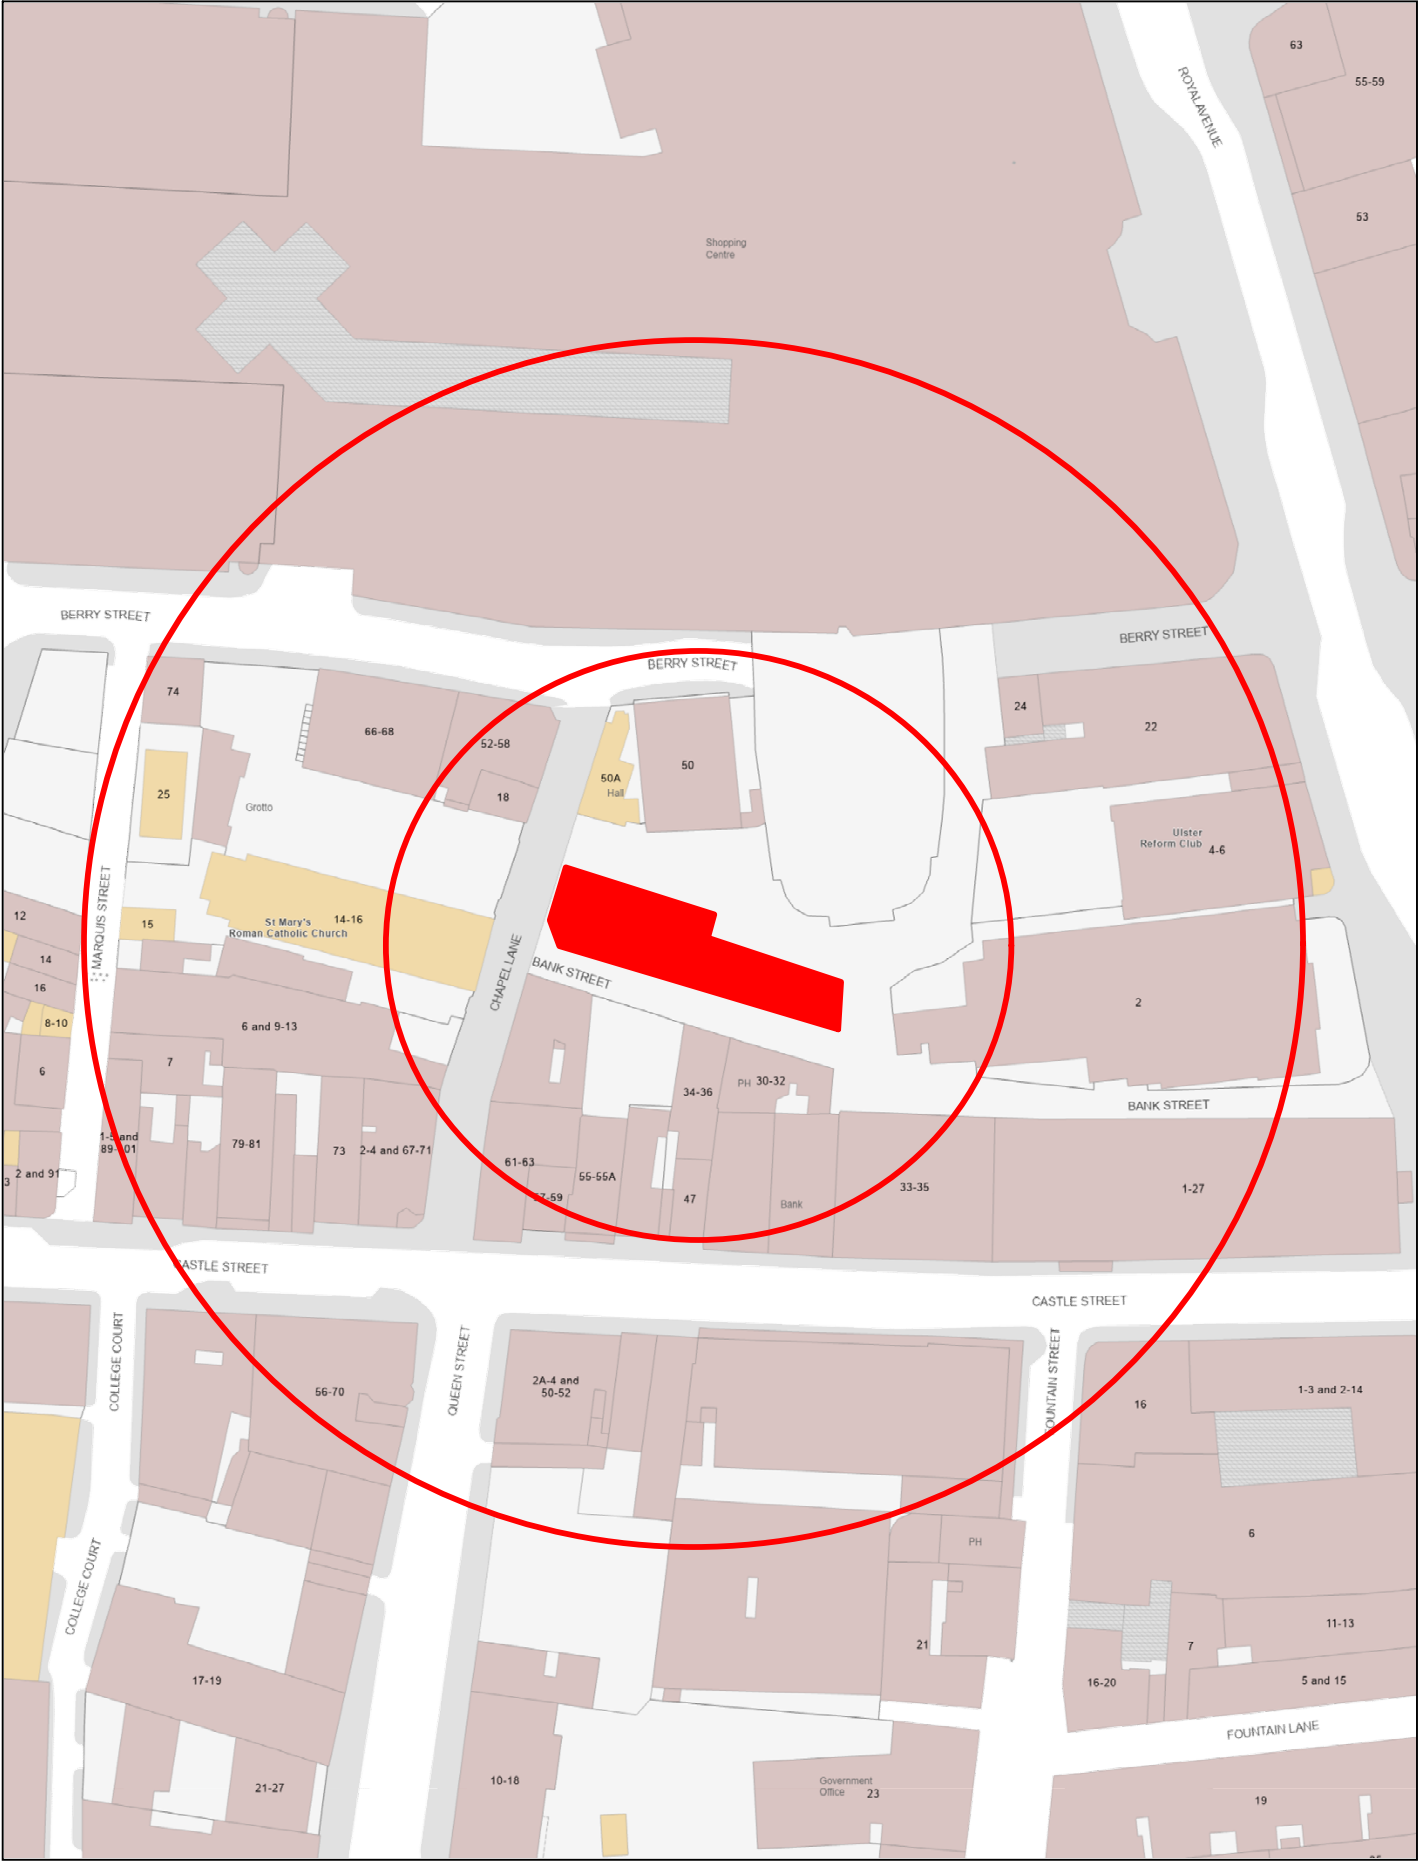

Drawn By:	Bank Square	Scale: 1:1,250 @A4
Date: 10/07/2026	Belfast Fleadh 2026	