


Building Control Service

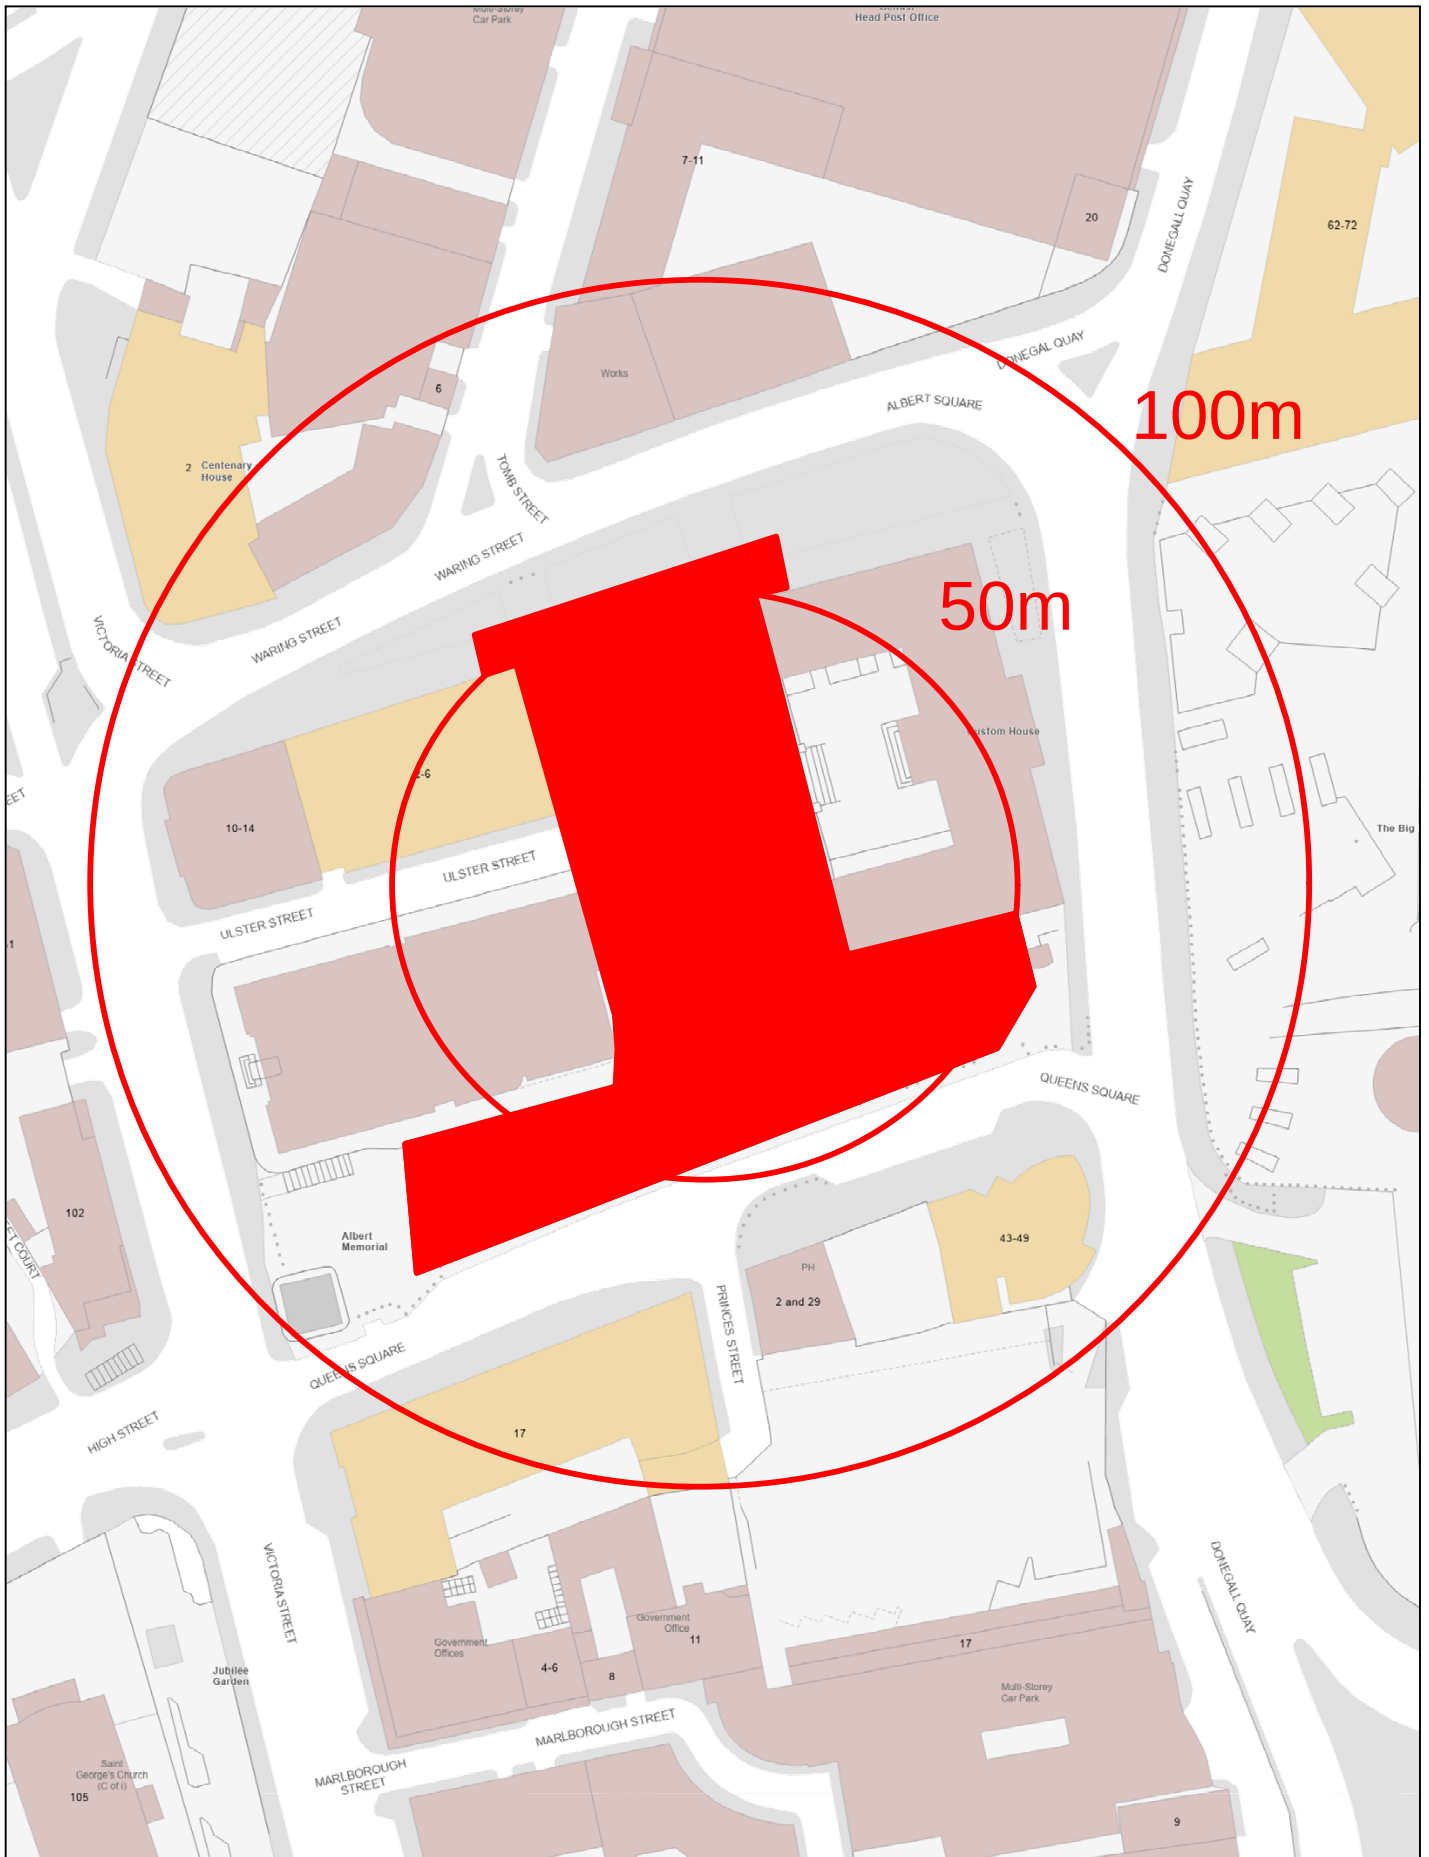

Drawn By:

Date: 10/07/2026

**Custom House Square
Belfast Fleadh 2026**

Scale: 1:1,250 @A4