




REV

1:20

Area Planning Office
 RECEIVED
 10 MAR 2014
 File No. Belfast 4

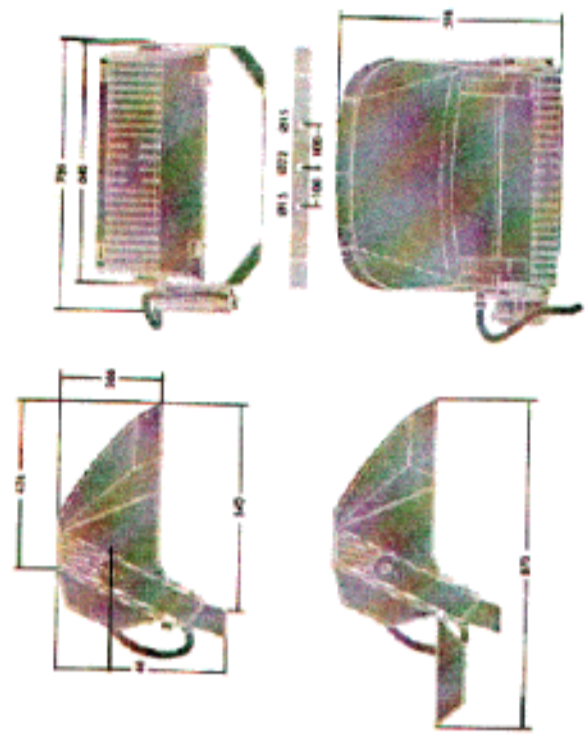

Lantern Type:
 26 x 2kw Champion floodlight with 2kw Osram HQI-TLS lamp

Mounting Details:
 Lanterns positions to be mounted on 16m masts. Appropriate bracket to be provided to allow twin and three way mounting.

Achieves approx 327 Lux with 0.77 uniformity

Maintenance Factor 0.8

Mounting Height 18m with columns positioned in a symmetrical arrangement.


DOE

Drawing Number 05A

DEPARTMENT OF
 AVIATION

PROJECT: Sports & Leisure swifts FC upgrades
 Project No: 13-29
 Drawing Number: 005
 Client: Sports & Leisure swifts FC
 Lighting Details

Drawn by: JDC
 Check By: JDC
 Date: March 14
 Scale: 1:20, 1:100

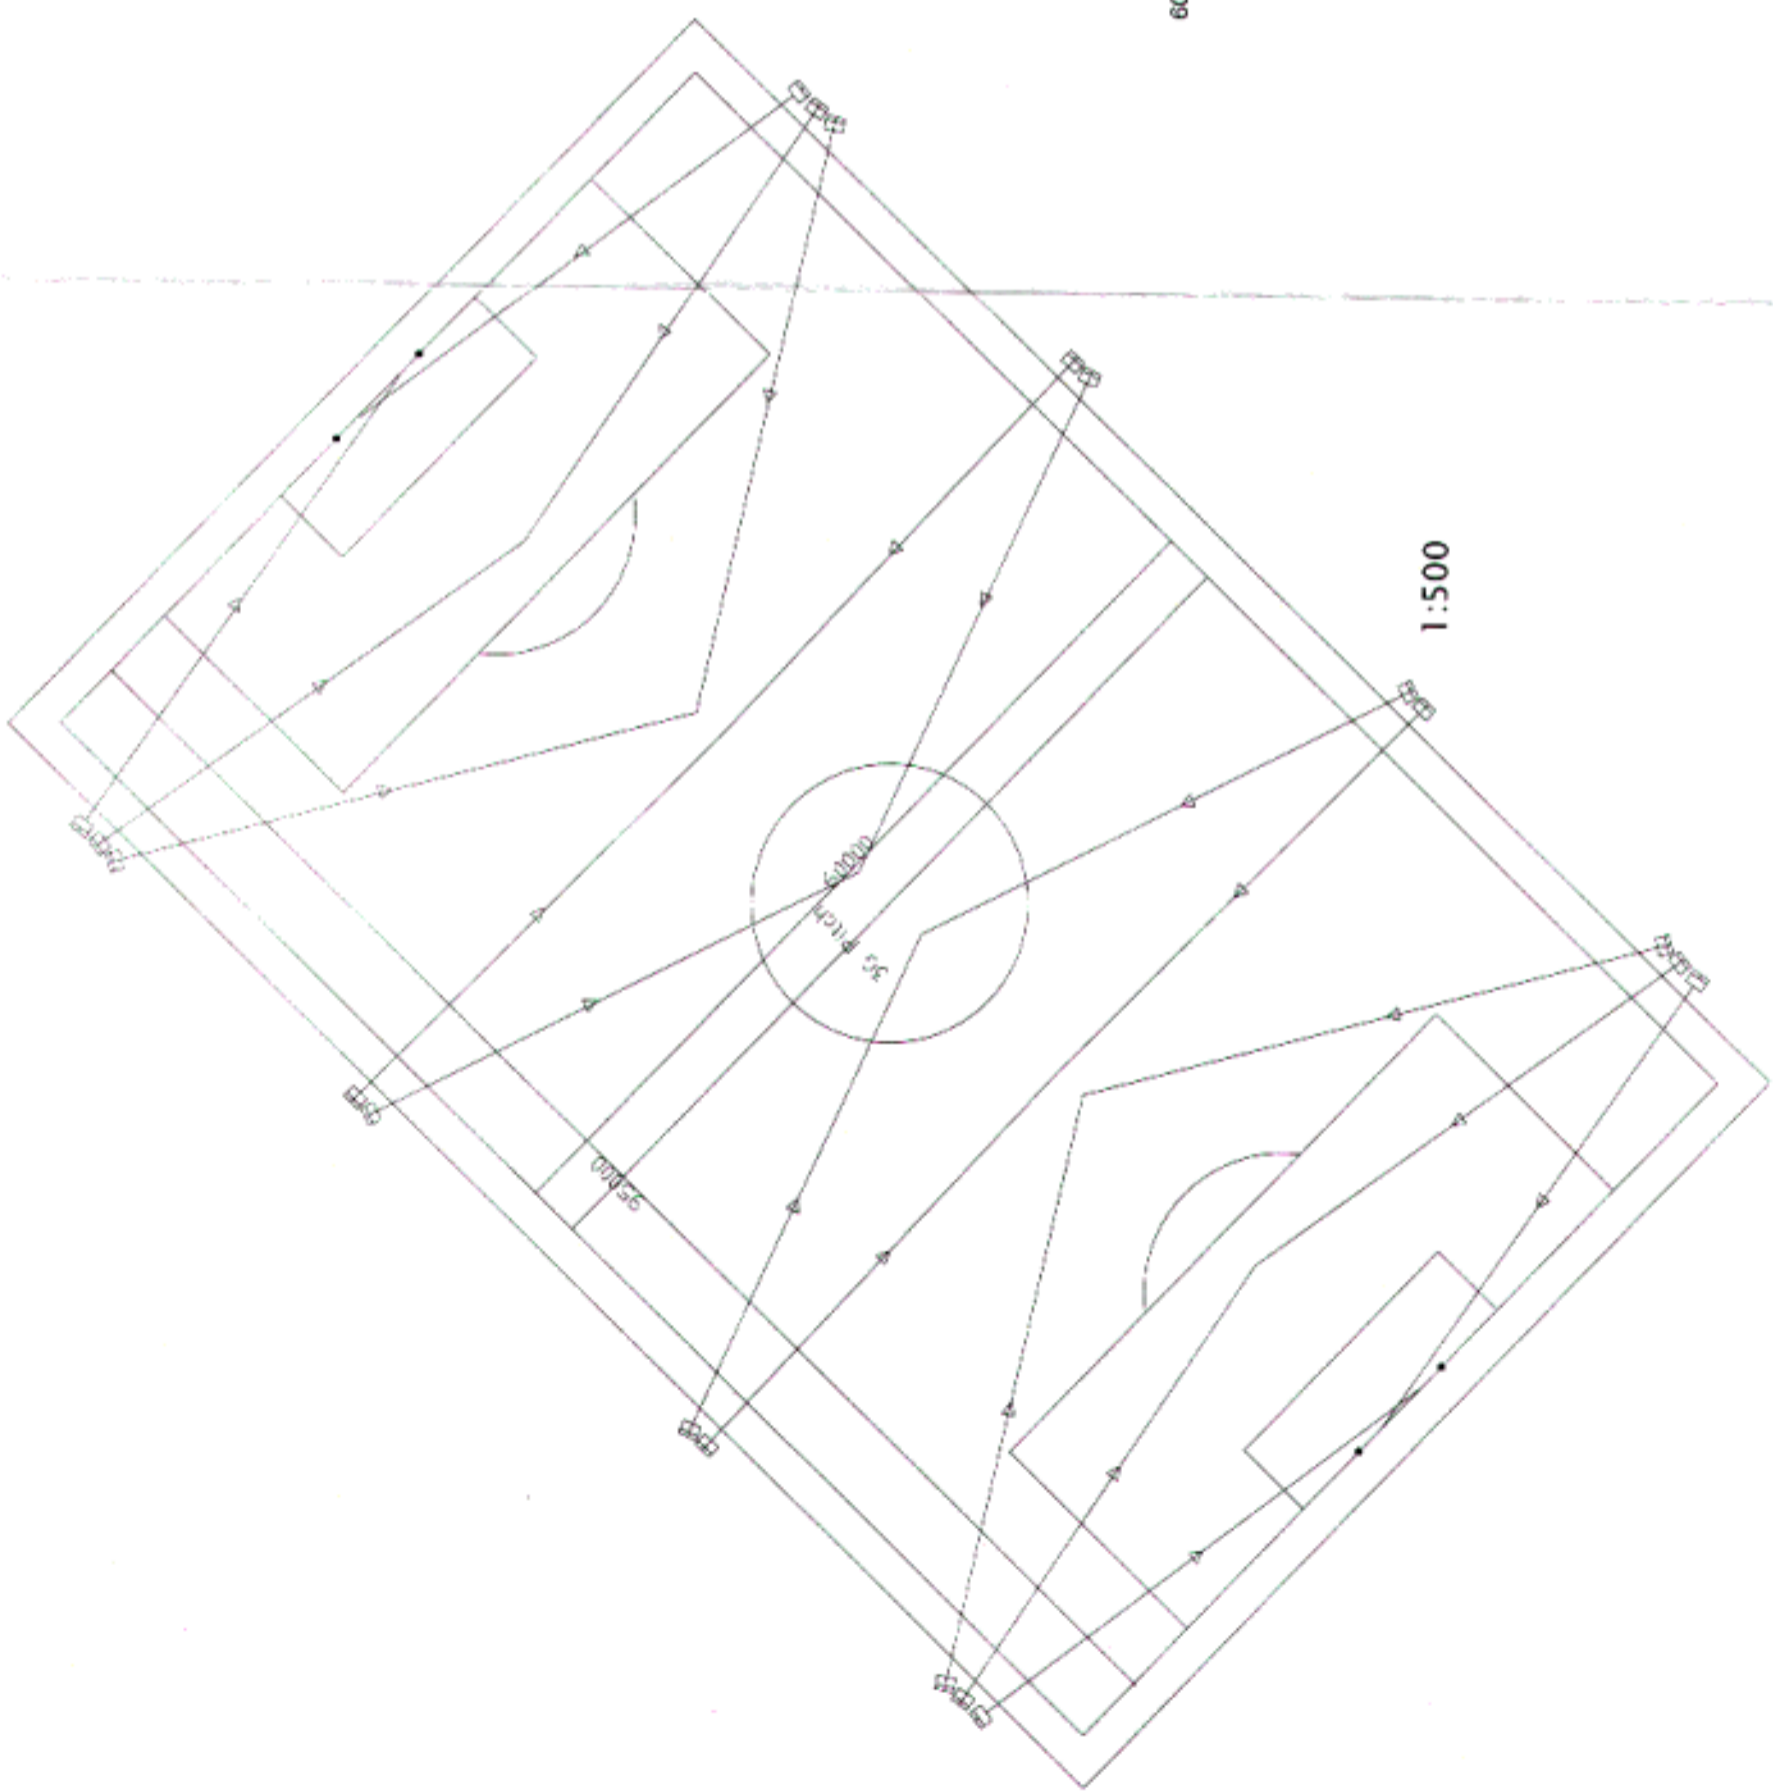

Top Station length

Base Station length

600mm overlap

4 no post with 3 lamps
 4 no post with 2 lamps

1:100