



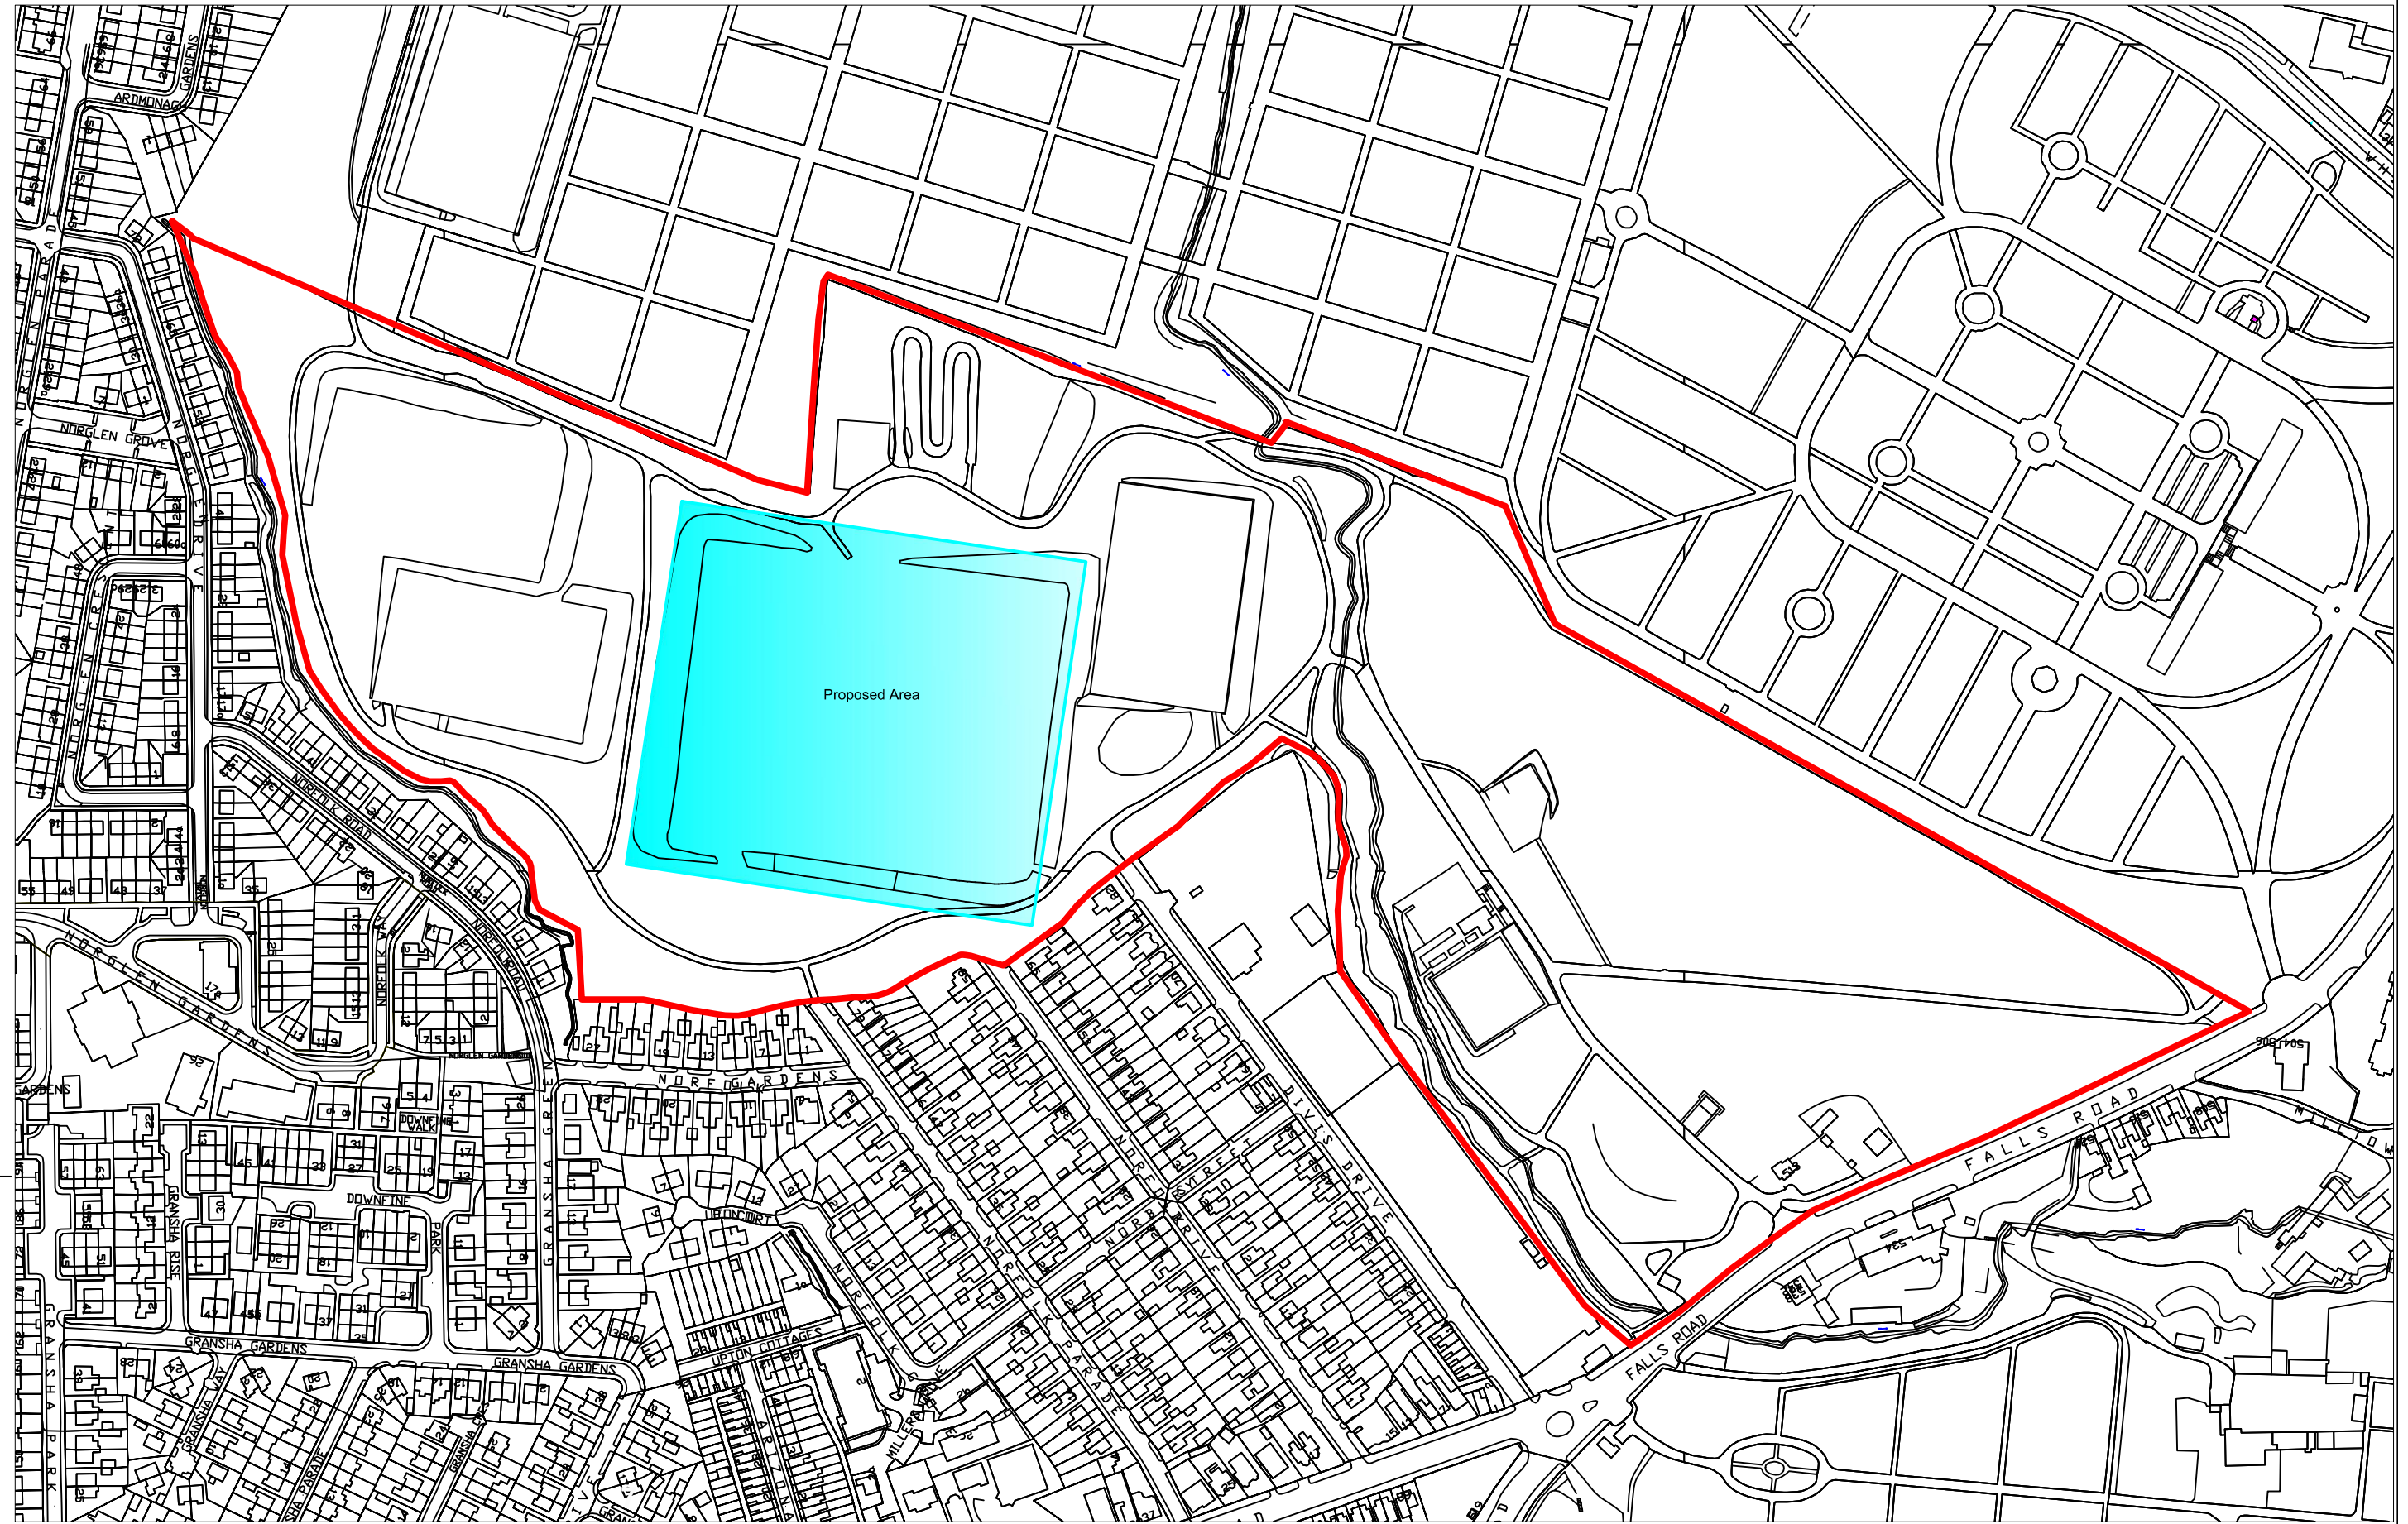

Building Control Service

Belfast Mapping Data v3.0
Prepared by I.S.B.
Based upon the Ordnance Survey
Of Northern Ireland map with the
permission of the Director & Chief Executive.
© CROWN COPYRIGHT 2003

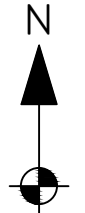

DRAWN BY PWN
DATE 11-06-12

Falls Park
Falls Road

SCALE 1:3000
Ref No