


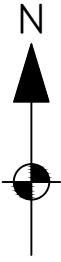


# Building Control Service

Belfast Mapping Data v3.0  
Prepared by I.S.B.  
Based upon the Ordnance Survey  
Of Northern Ireland map with the  
permission of the Director & Chief Executive.  
© CROWN COPYRIGHT 2003



100 METRES

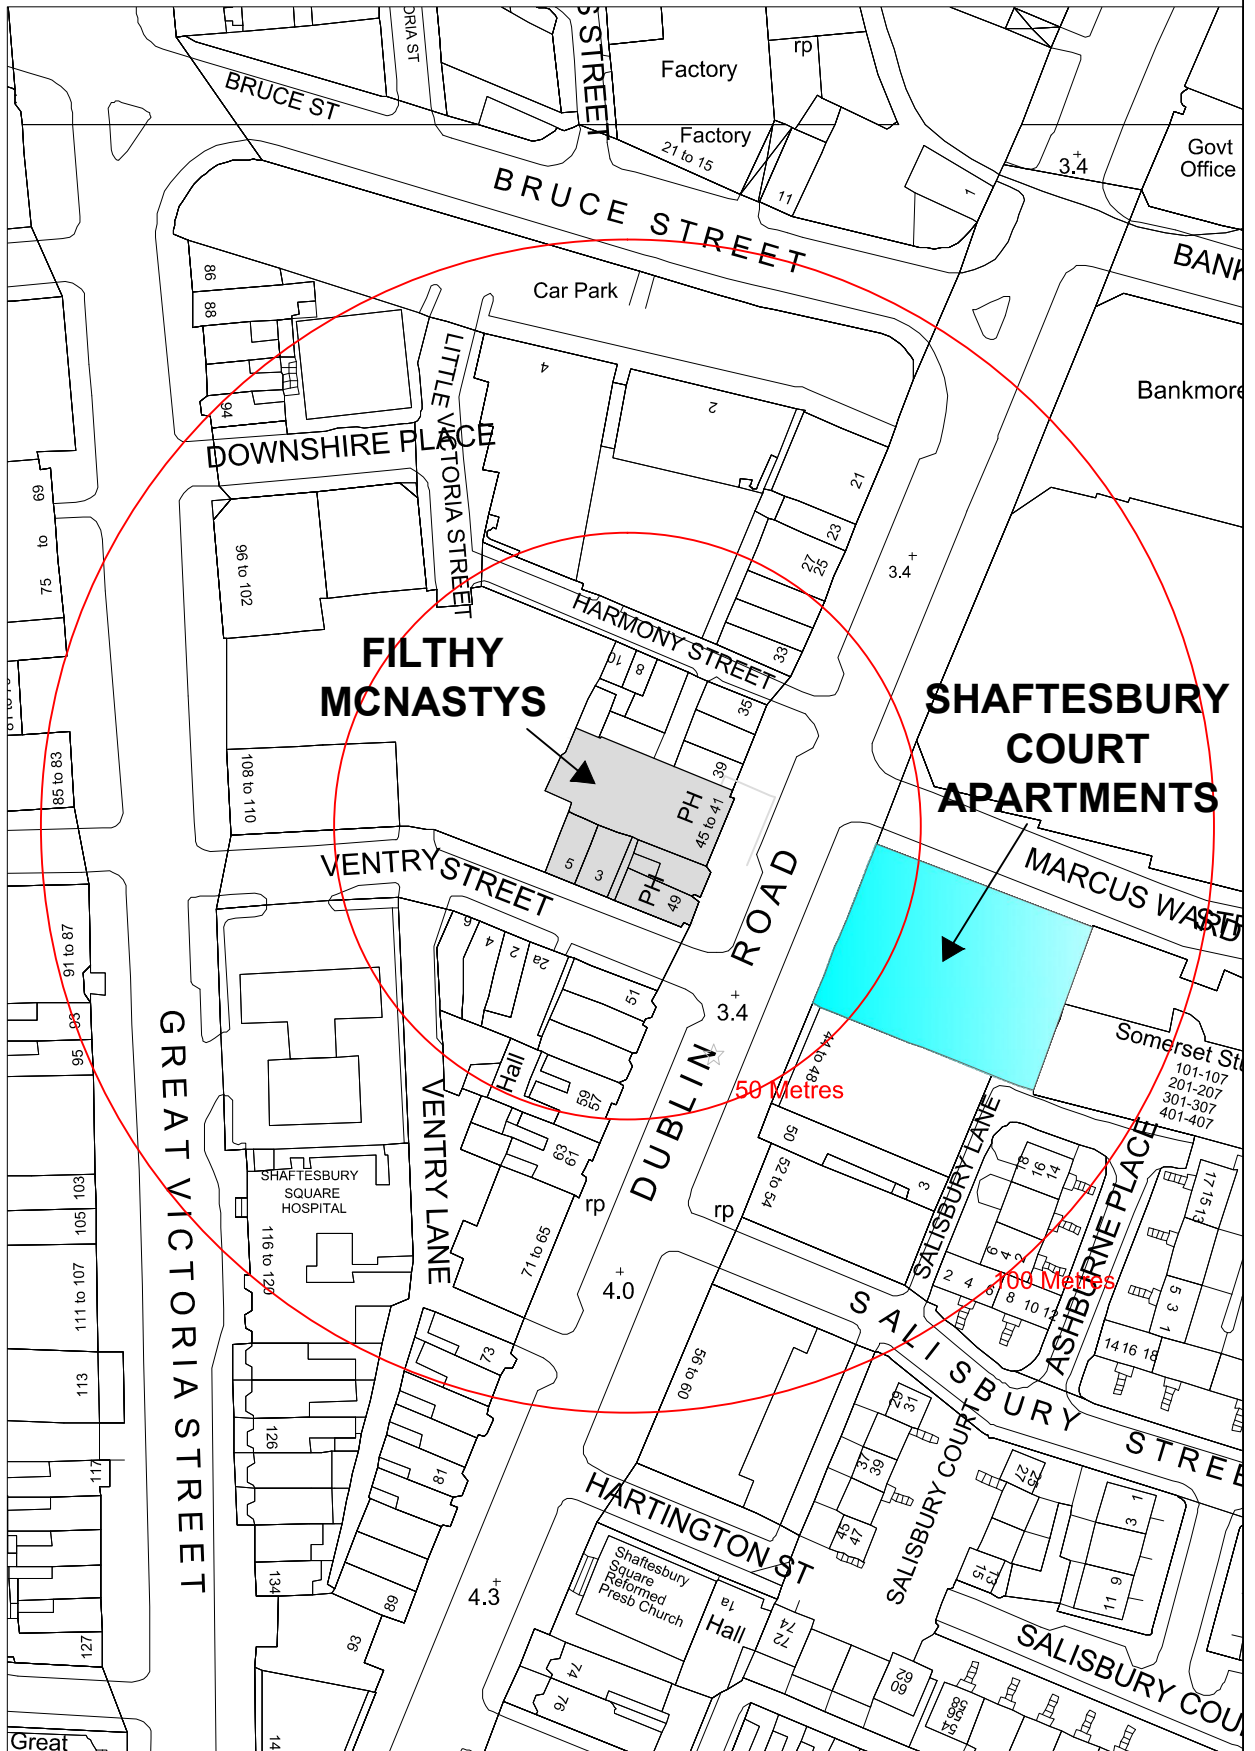

DRAWN BY **Nellinsp**  
DATE **12/02/2013**

**Filthy McNasty's**  
**41-45 Dublin Road**

SCALE **1:1250 @ A4**