




Building Control Service

Belfast Mapping Data v3.0
Prepared by I.S.B.
Based upon the Ordnance Survey
Of Northern Ireland map with the
permission of the Director & Chief Executive.
© CROWN COPYRIGHT 2003



100 METRES

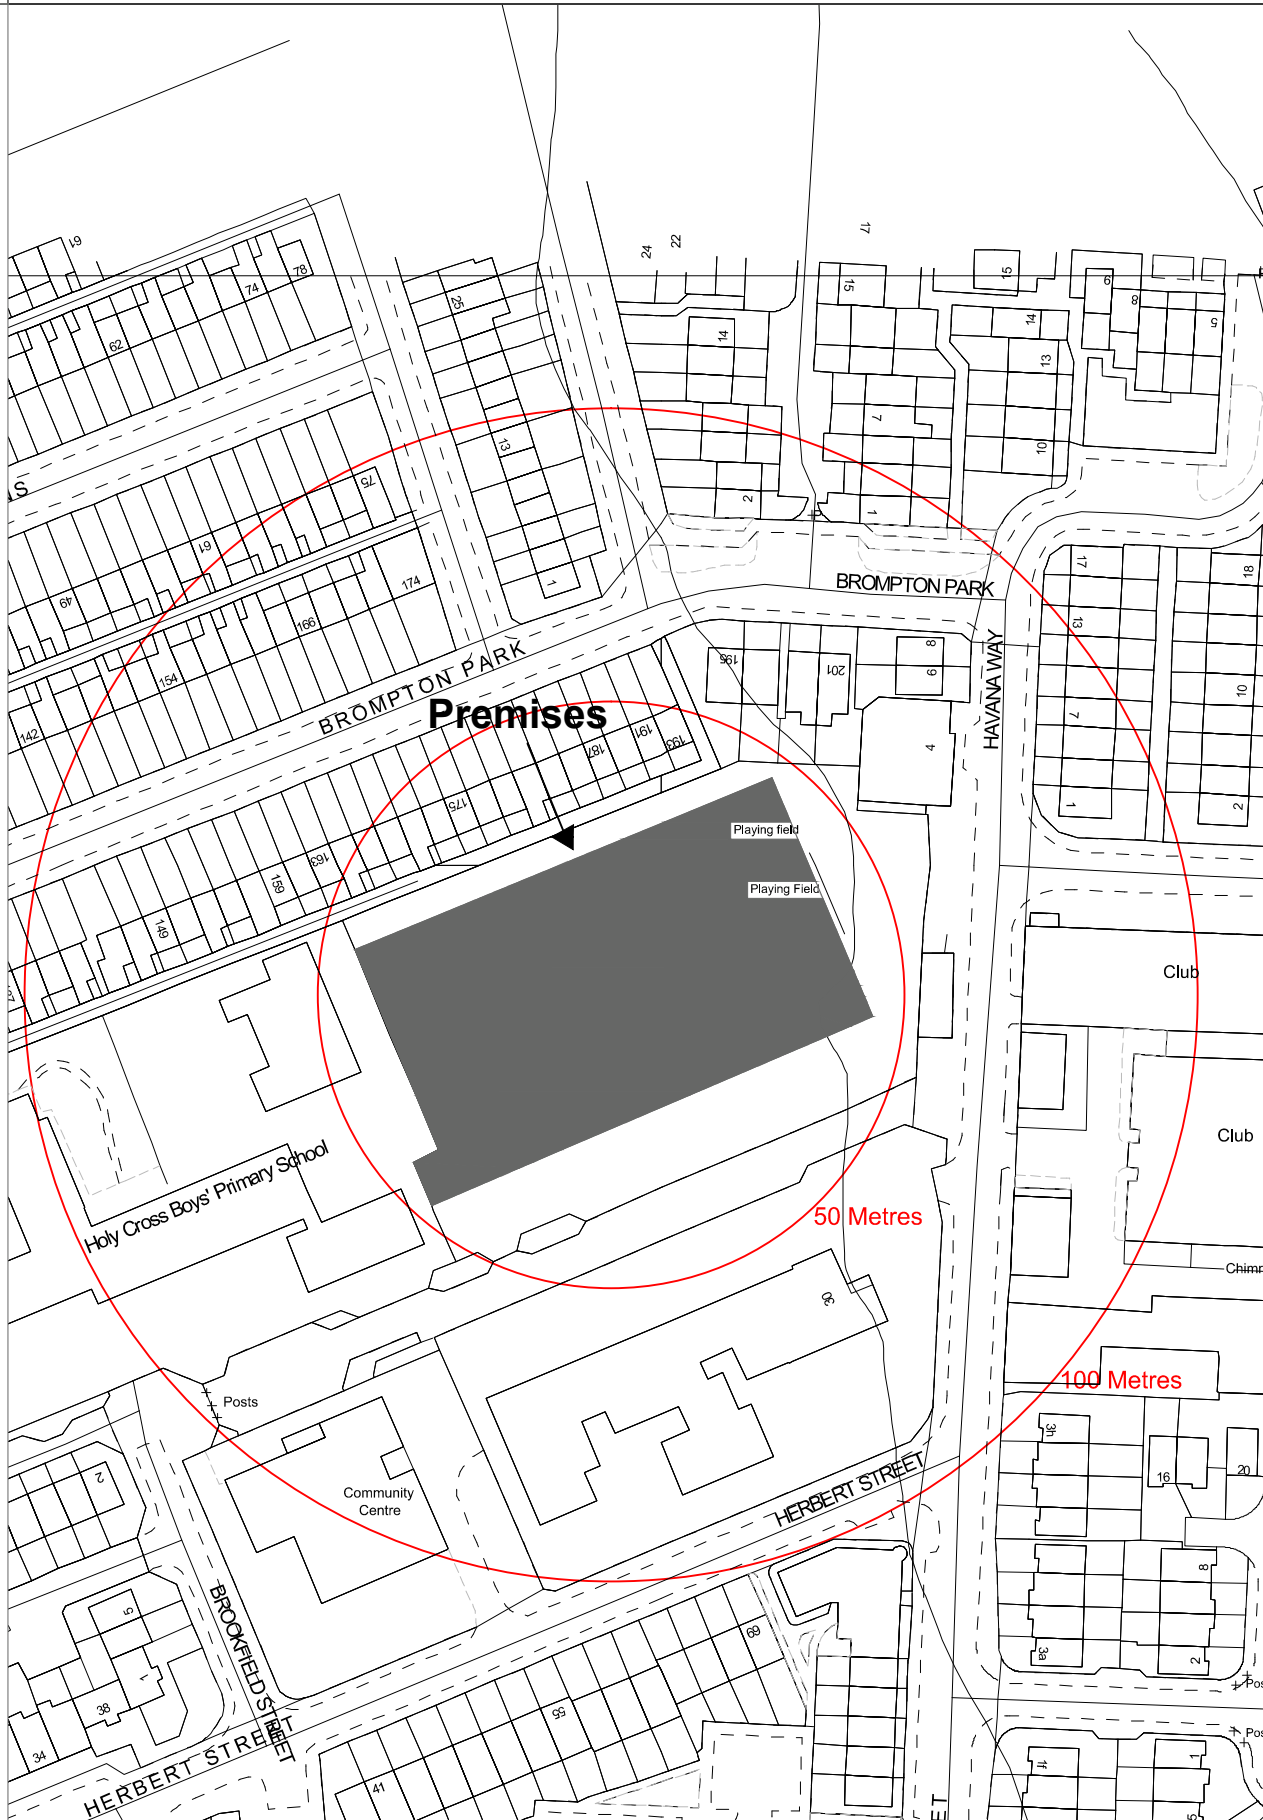

DRAWN BY A McCarten

DATE 09/06/2014

Holy Cross Boys Primary School (Outdoor)
Brookfield Street

SCALE 1:2500 @ A4