


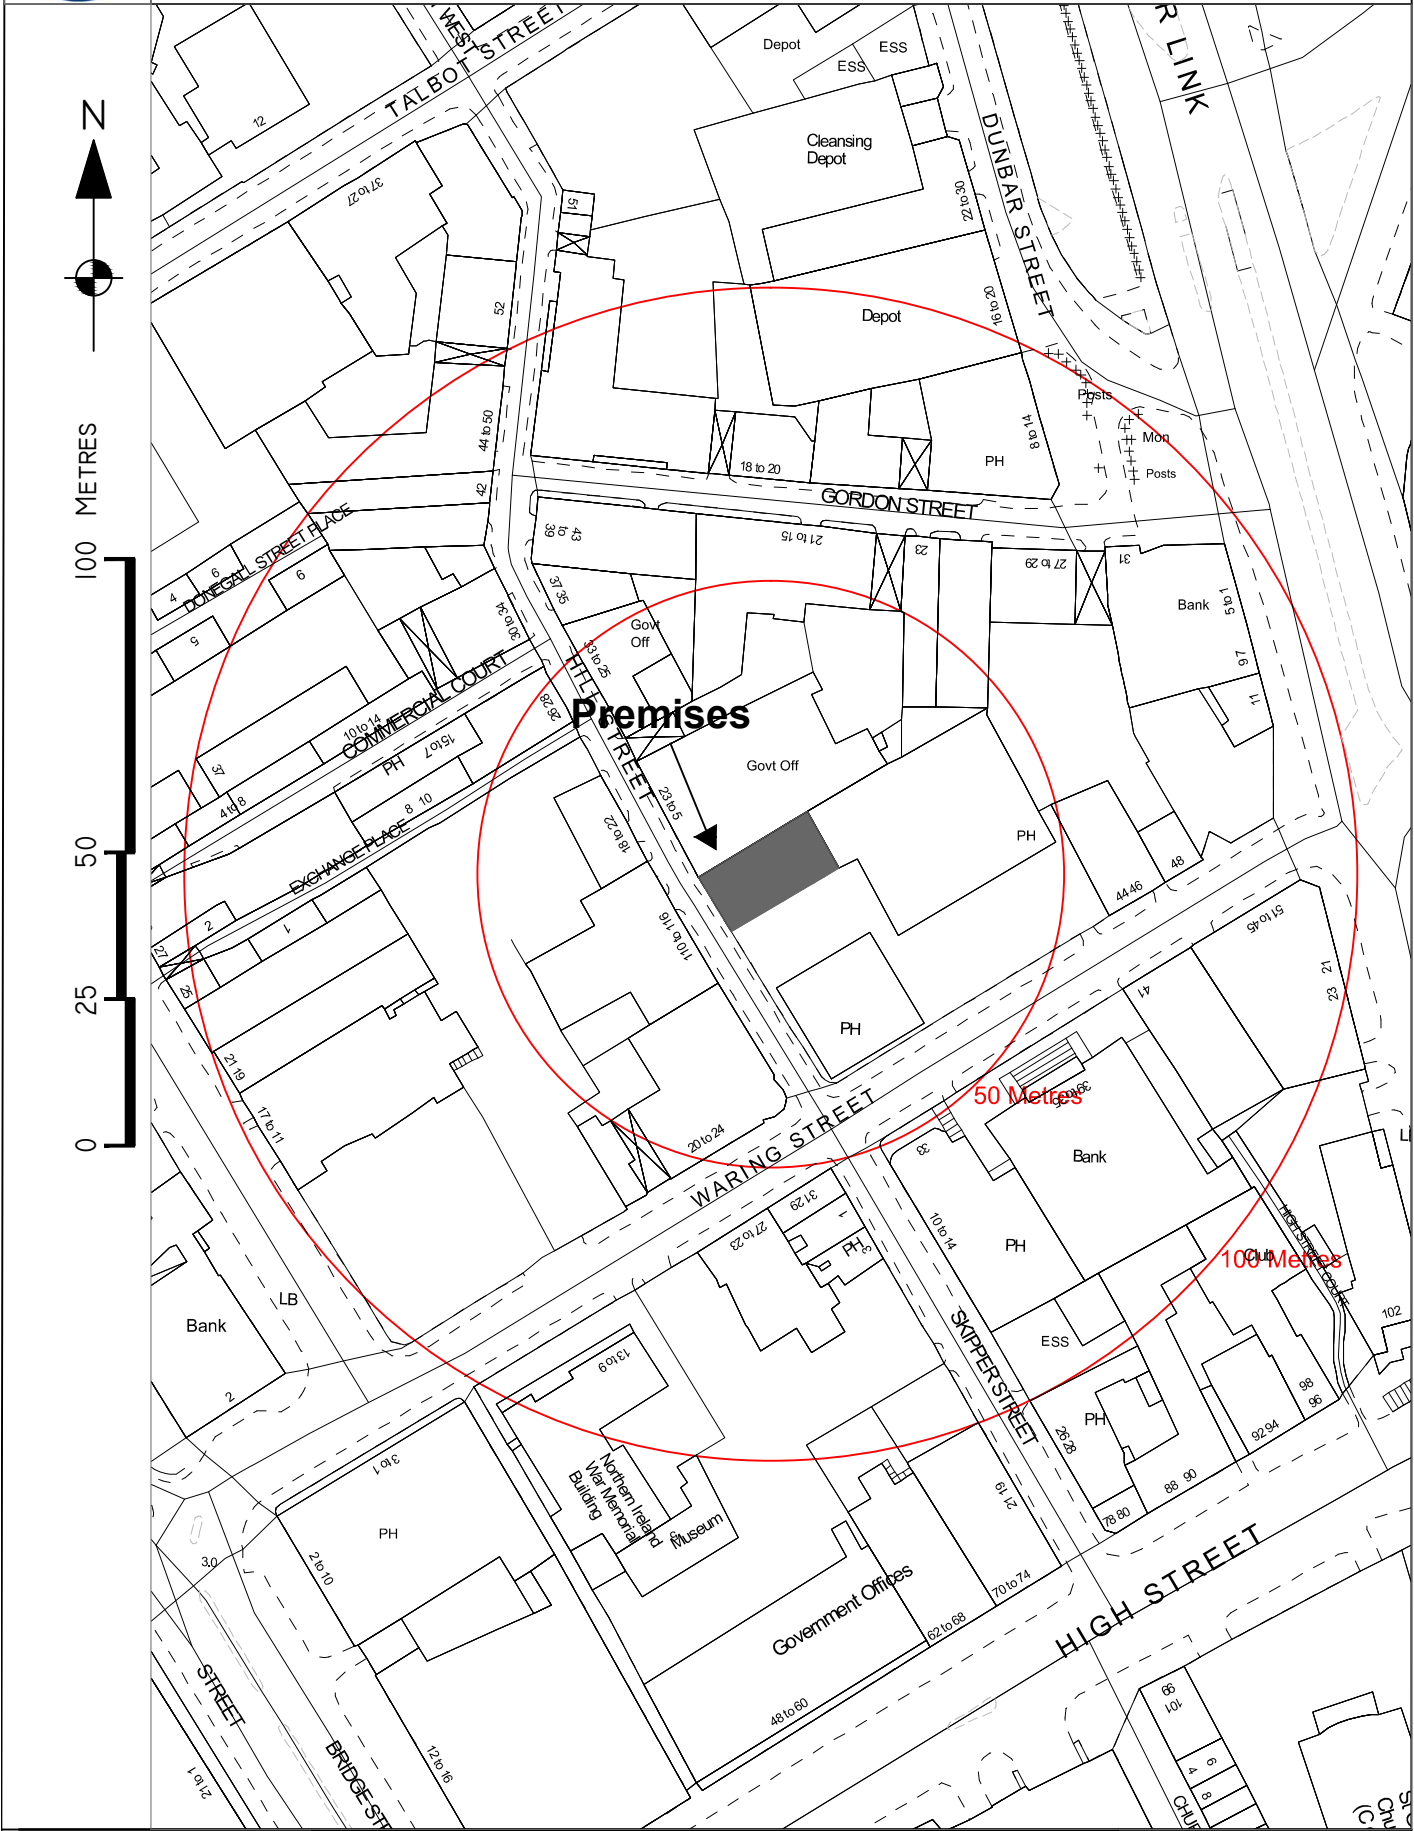

# Building Control Service

Belfast Mapping Data v3.0  
Prepared by I.S.B.  
Based upon the Ordnance Survey  
Of Northern Ireland map with the  
permission of the Director & Chief Executive.  
© CROWN COPYRIGHT 2003



DRAWN BY **A McCarten**  
DATE **09/06/2014**

**The Dirty Onion and Yard Bird (outdoor)**  
**42 Waring Street**

SCALE **1:2500 @ A4**