


KEY

- HD Heat Detector
- SD Smoke Detector
- FS Fire Sounders
- FAP Fire Alarm Panel
- EL Emergency Lighting
- BG Break Glass
- HO Hold Open Device
- EXIT Escape Signage (to comply with BS 5499)
- RL Recessed Lighting

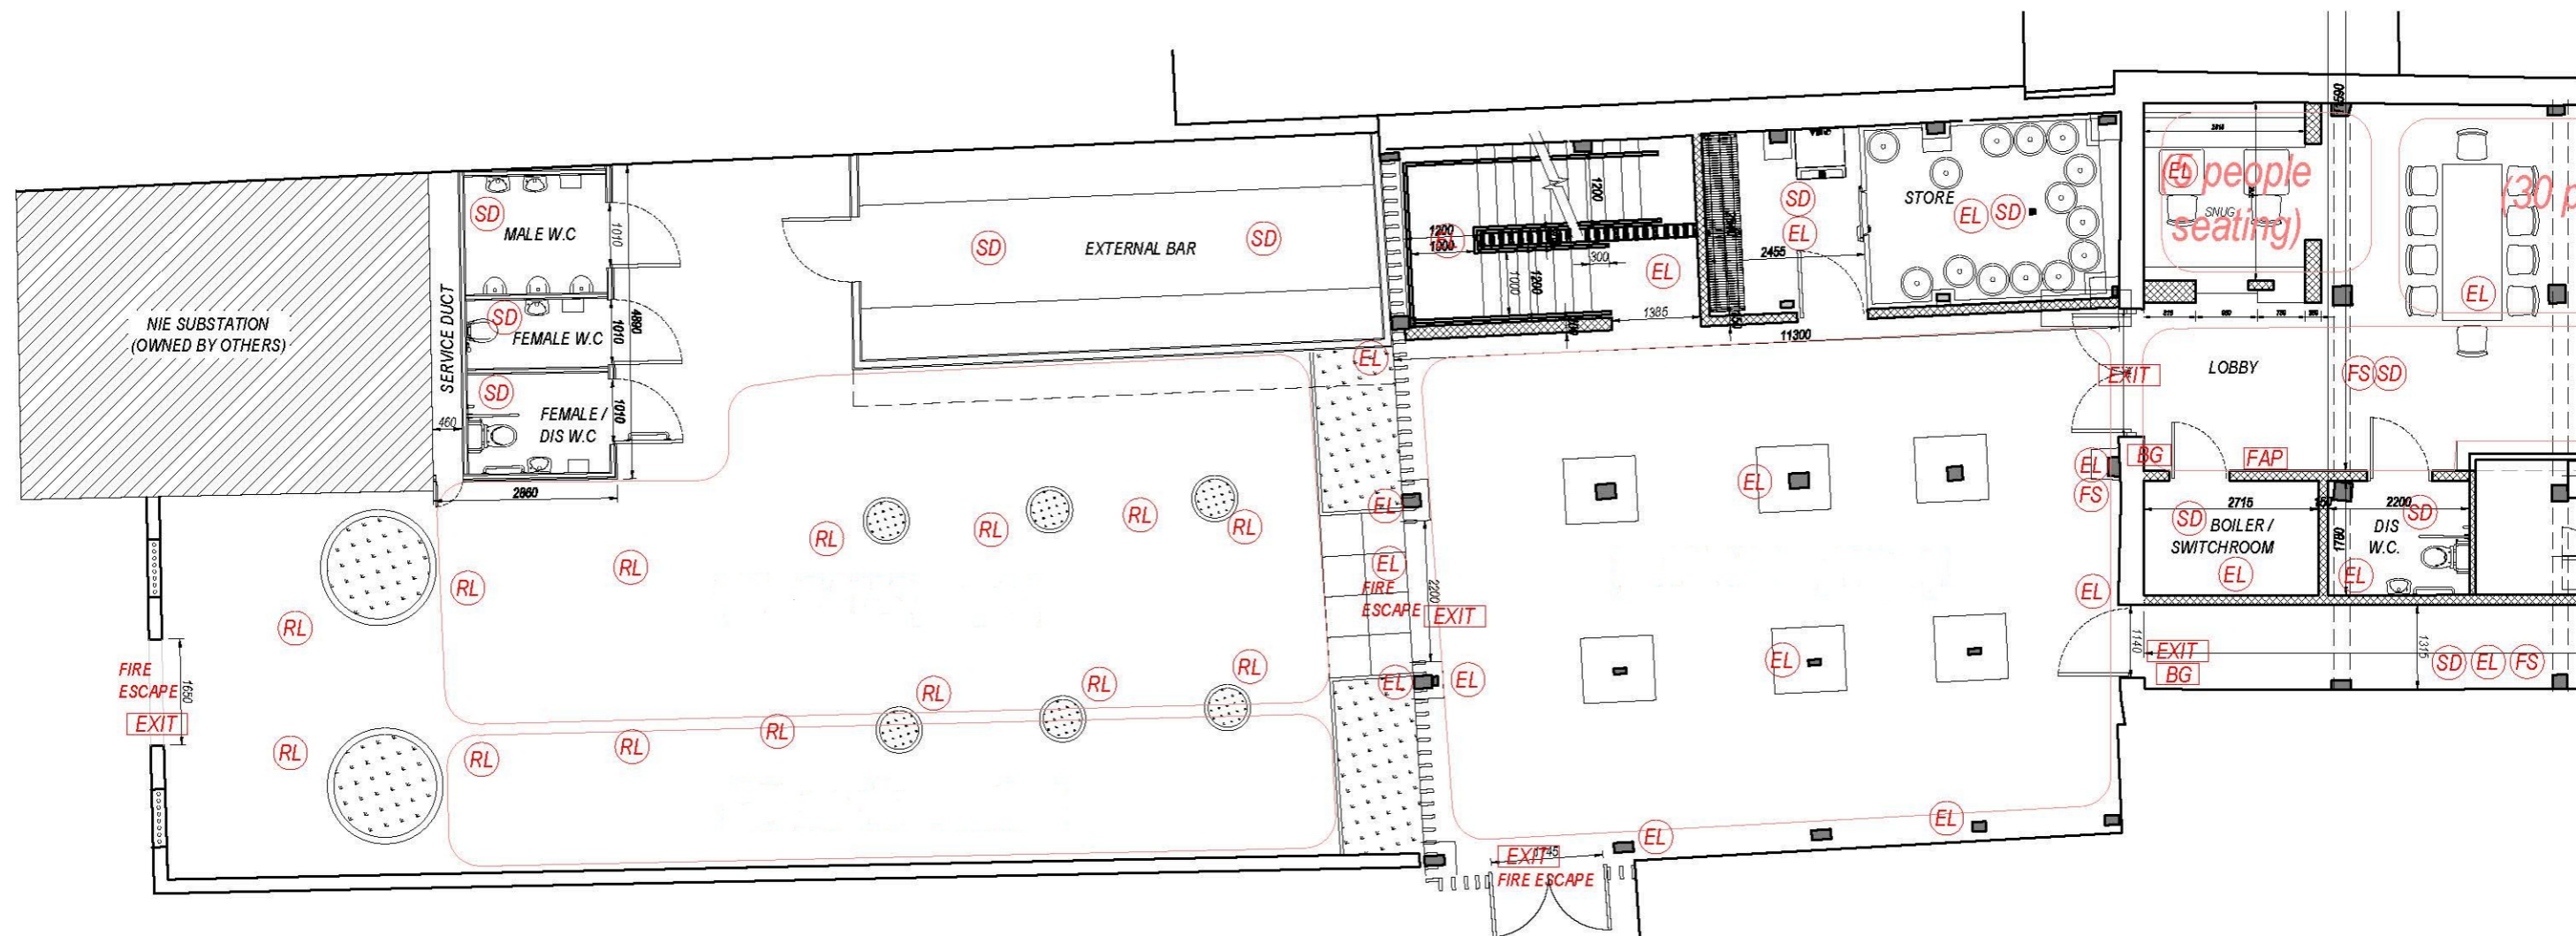

revision	drawn	approved	date	description
----------	-------	----------	------	-------------

status PRELIMINARY
 date 09.06.14
 scale 1:100 Scale @ A3

© Consarc Design Group

Figured dimensions to be taken in preference to scaled dimensions. Site dimensions are to be checked prior to commencement of all work and discrepancies reported immediately. DO NOT SCALE THIS DRAWING. All dimensions are in millimetres.

drawn	checked	approved
GN	JB	BM

client Cathedral Leisure

project DIRTY ONION
42 WARING STREET

content Proposed Beer Garden

job no.	drawing no.	revision
B12-1254	L-18	-

CONSARC ARCHITECTURE



CONSARC DESIGN GROUP
 THE GAS OFFICE
 4 CROMAC QUAY
 ORMEAU ROAD
 BELFAST BT7 2JD

tel 028 9082 8400 fax 028 9024 1182
 web consarc-design.co.uk email mail@consarc-design.co.uk