


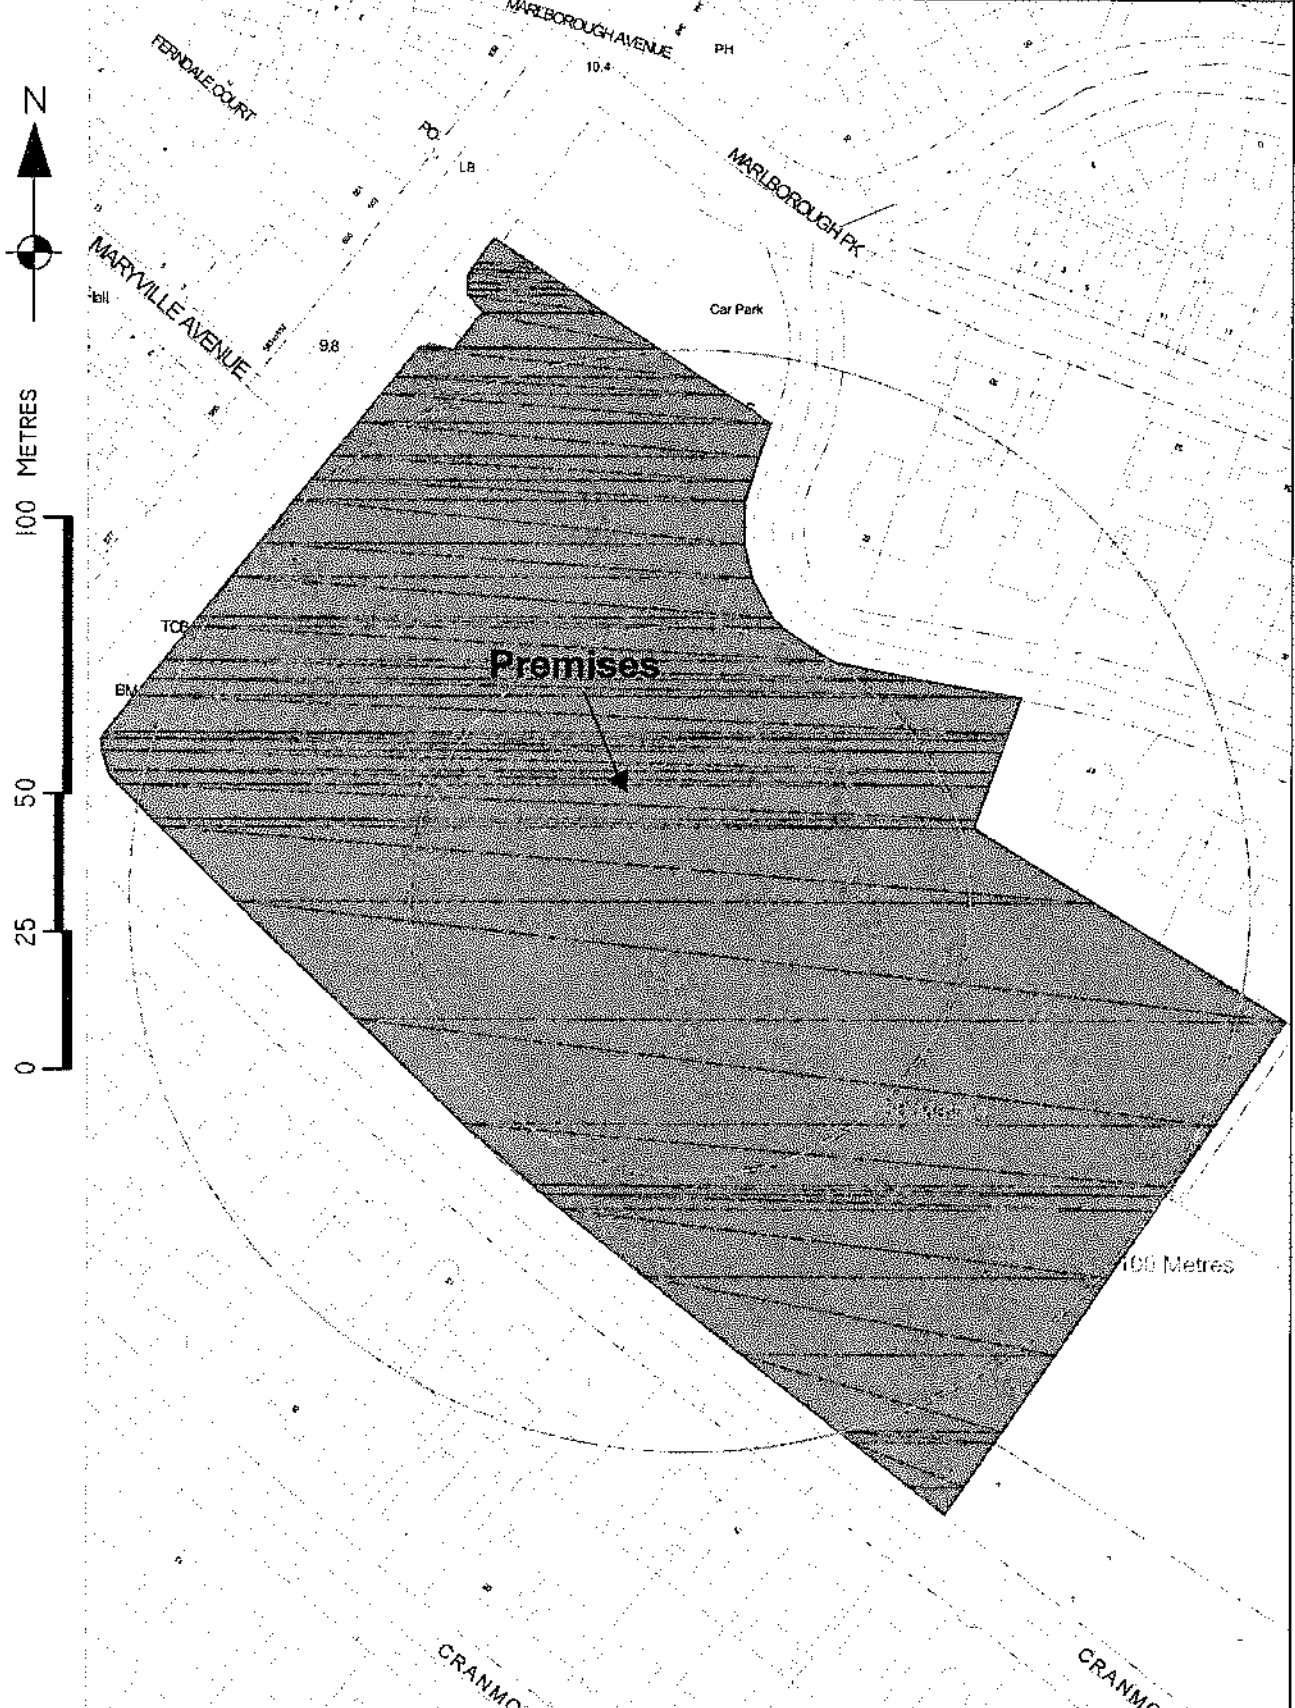

# Building Control Service

Bestrad Mapping Data v3.0  
Prepared by L.S.B.  
Based upon the Ordnance Survey  
Of Northern Ireland map with the  
permission of the Director, Civil Executive  
© CRIVELY COPY RIGHT 2013



DRAWN BY A McCarten  
DATE 29/07/2014

Drumglass Park  
Upper Lisburn Road

SCALE 1:1250 @ A4