


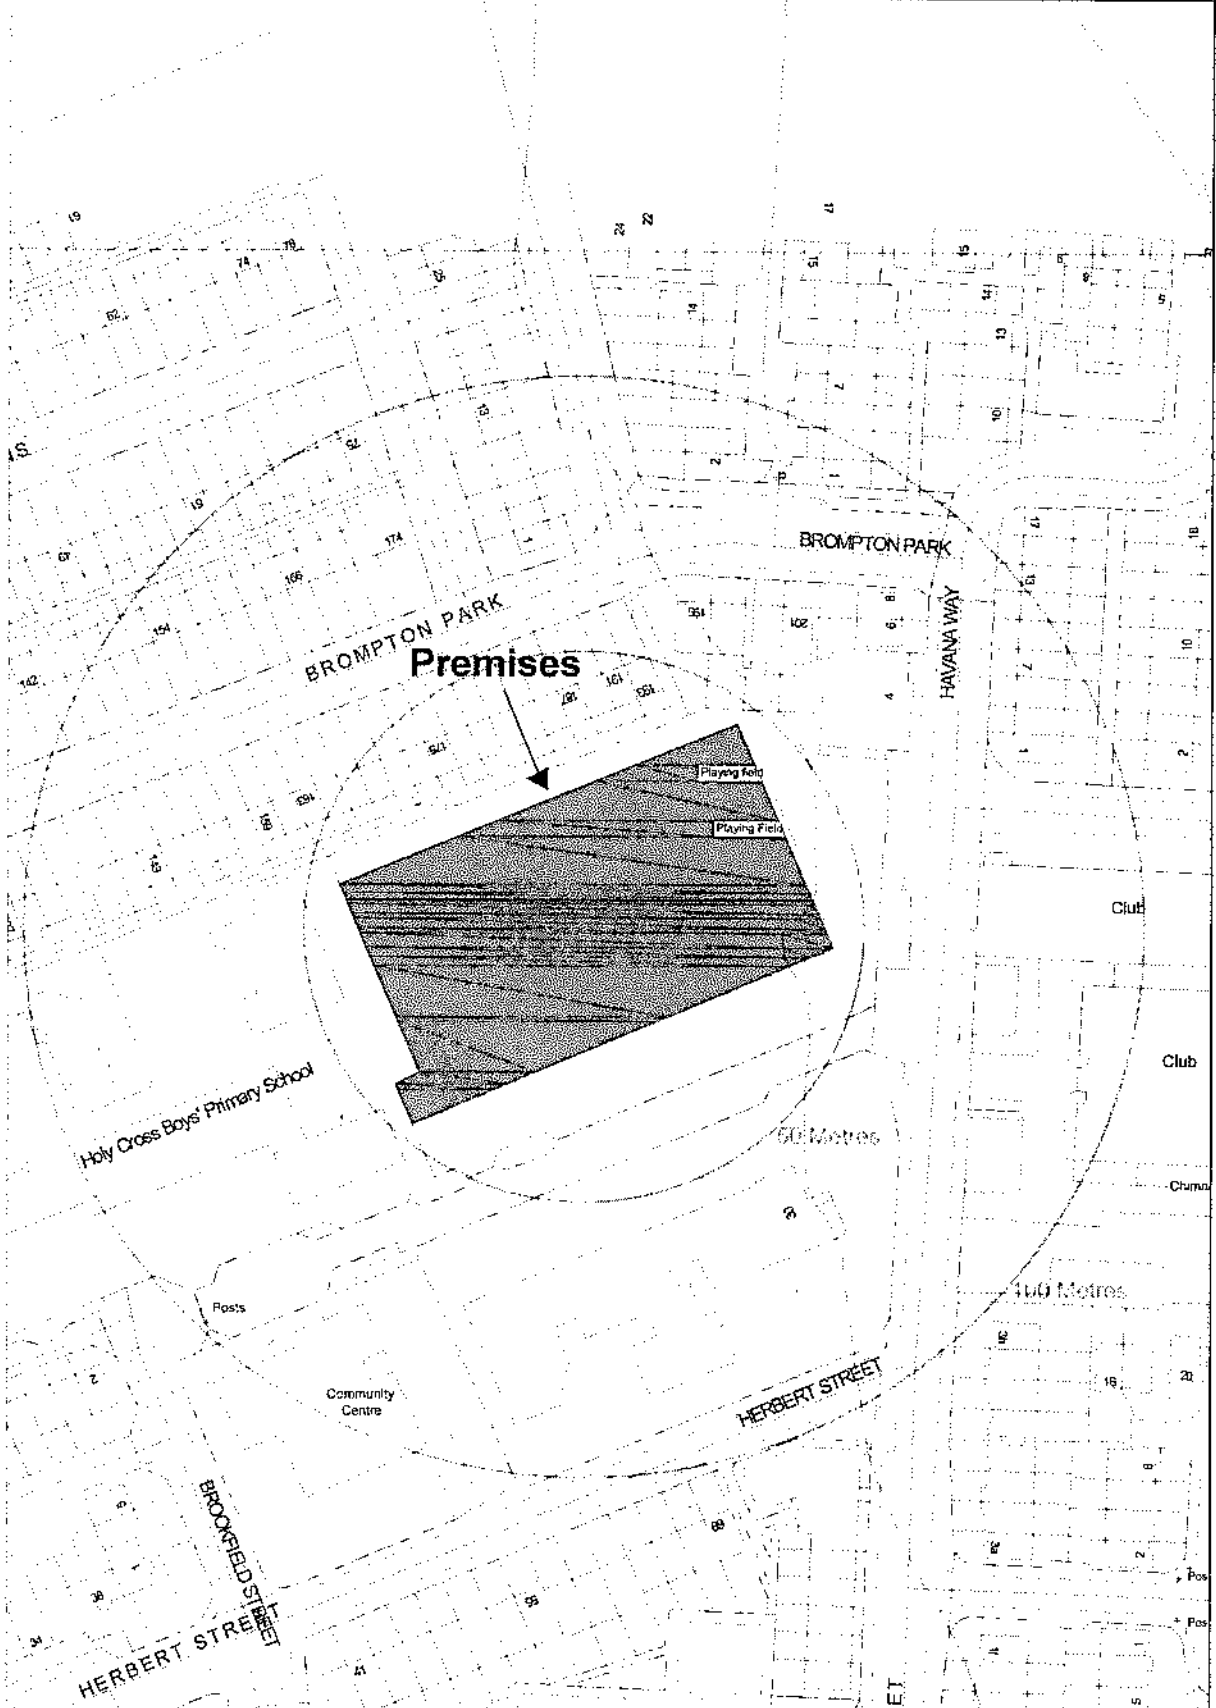

Building Control Service

Brisbane Mapping Data v3.0
 Prepared by 1/9/0
 Based upon the Ordnance Survey
 Of Northern Ireland map with the
 permission of the Director & Chief Executive
 © CROWN COPYRIGHT 2003



DRAWN BY A McCarten	Holy Cross Boys Primary School (Outdoor) Brookfield Street	SCALE 1:2500 @ A4
DATE 09/06/2014		