

Eastern Division

Hydebank
4 Hospital Road
Belfast
BT8 8JL

Mrs Suzanne Wylie
Chief Executive
Belfast City Council
City Hall
BELFAST
BT1 5GS


Chief Executive's Office		
Date 27.4.15		
Seen by CX		
Referred to		
ACX	Corp Comms	Dem Serv.
GR	SPP	Bus Supp.
Dev	F&R	H&ES
P&L	P&P	Other
Ref SW 9514 J.N.		

Telephone: 0300 200 7893
Fax: (028) 9025 3220
Textphone number: 028 9054 0022
Email: traffic.eastern@drdni.gov.uk
www.roadsni.gov.uk

Being Dealt With By: Alfie O'Hare
Direct Line: 028 9025 3312

Our Ref: MT 35254-15

Date: 24 April 2015

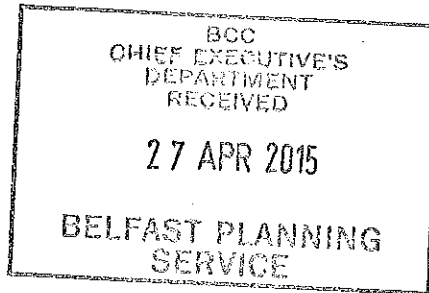

Dear Mrs Wylie

**PROVISION OF AN ACCESSIBLE/BLUE BADGE PARKING BAY AT
46 WELLINGTON PARK, BELFAST**

I am writing to advise you that we propose to provide an accessible/disabled parking bay at the above location (see attached plan).


We would welcome your comments on this proposal.

Yours sincerely

PP *Alfie O'Hare*
GRAEME SALMON
Traffic Manager
Traffic Management 2

ENC

A
3. Helen could you pass to Barry for report to committee

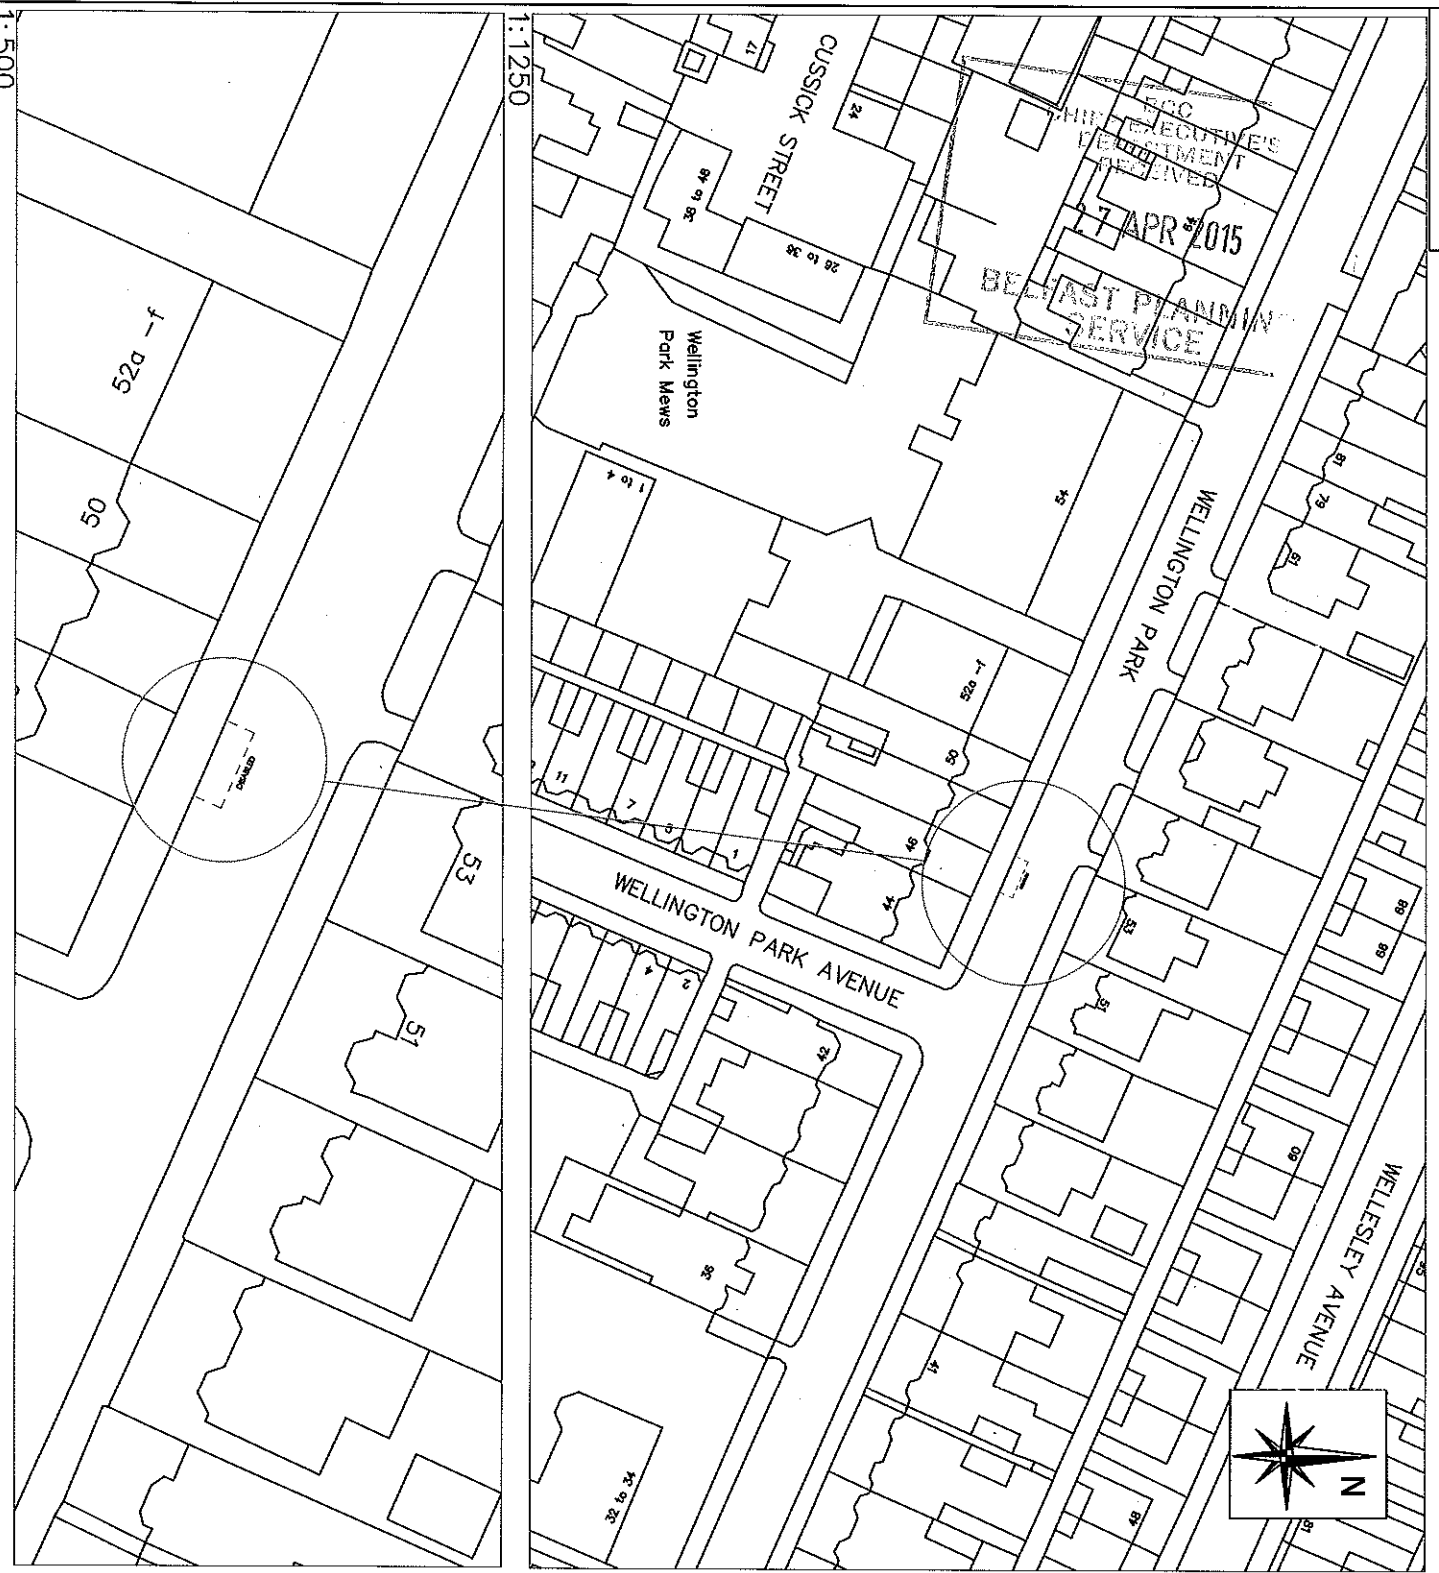

**BCC EXECUTIVE'S
 CHIEF EXECUTIVE
 DEPARTMENT
 RECEIVED**
27 APR 2015
**BELFAST PLANNING
 SERVICE**

Based upon the Ordnance Survey of Northern
 Ireland 1:1000 Scale Map with the Permission of
 the Director and Chief Executive
 © Crown Copyright
 Unauthorised reproduction infringes Crown
 Copyright and may lead to prosecution or civil
 proceedings

Project
**PROPOSED ACCESSIBLE/
 DISABLED PARKING BAY**

Title
**46 WELLINGTON PARK
 BELFAST**

FILE NO.	DESIGNED	AO'H	date	APR'15
DRAWN	CHECKED		date	
TRACED	APPROVED		date	

Dr. No.
TM2/BEL/APR/15/6/A

Scale
AS SHOWN

transportni

Eastern Division
 Hydebank
 4 Hospital Road
 Belfast BT8 9LL
 Telephone: 02890 253000
 Fax: 02890 253220

