




EXISTING HILLMAN STREET ELEVATION - 1:200

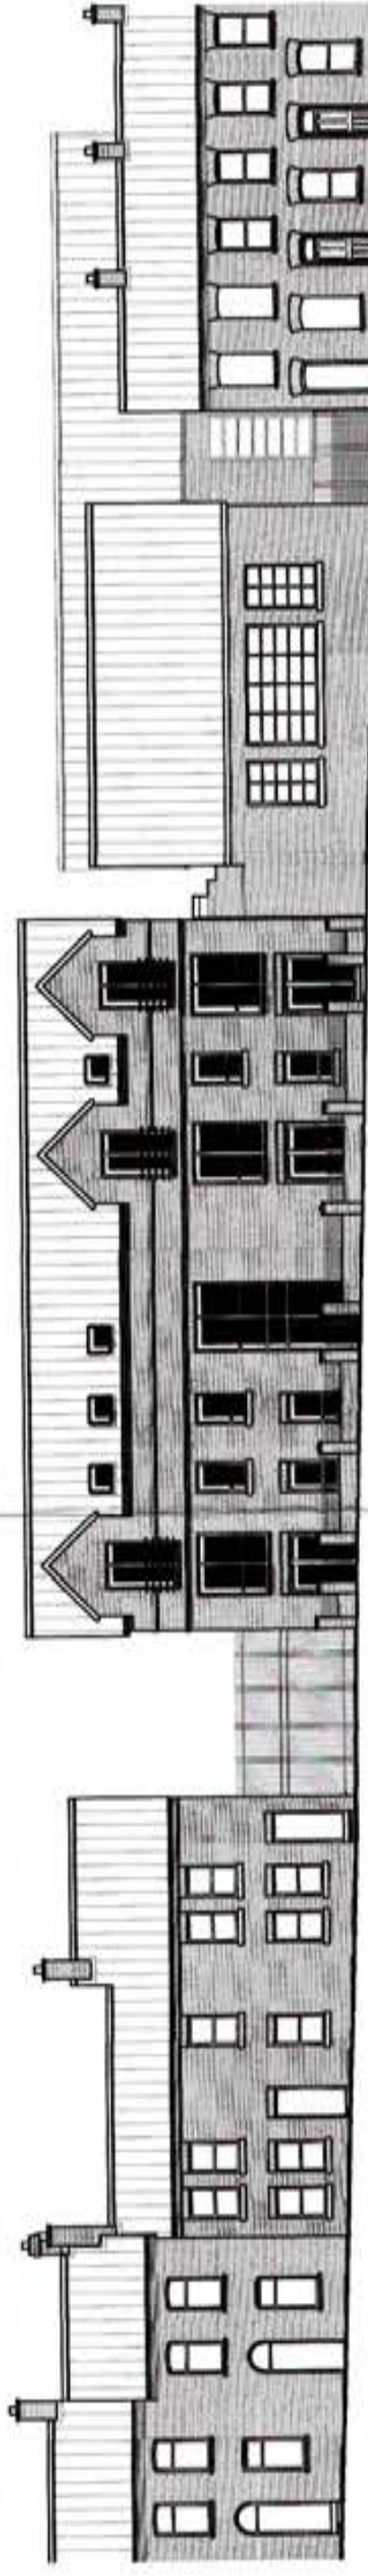

PROPOSED HILLMAN STREET ELEVATION - 1:200

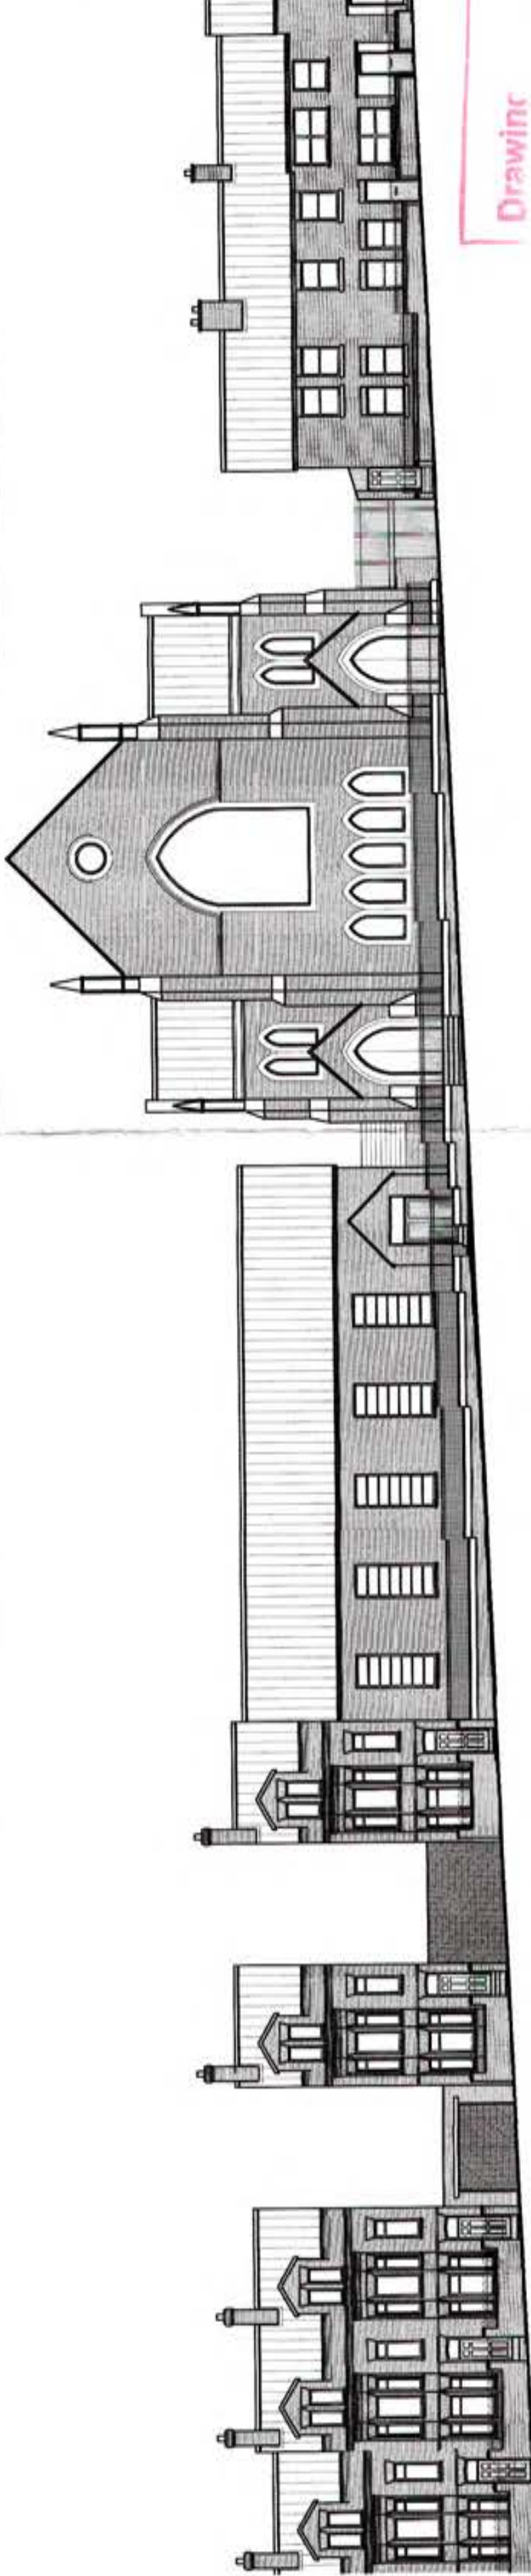

EXISTING DUNCAIRN GARDENS ELEVATION - 1:200

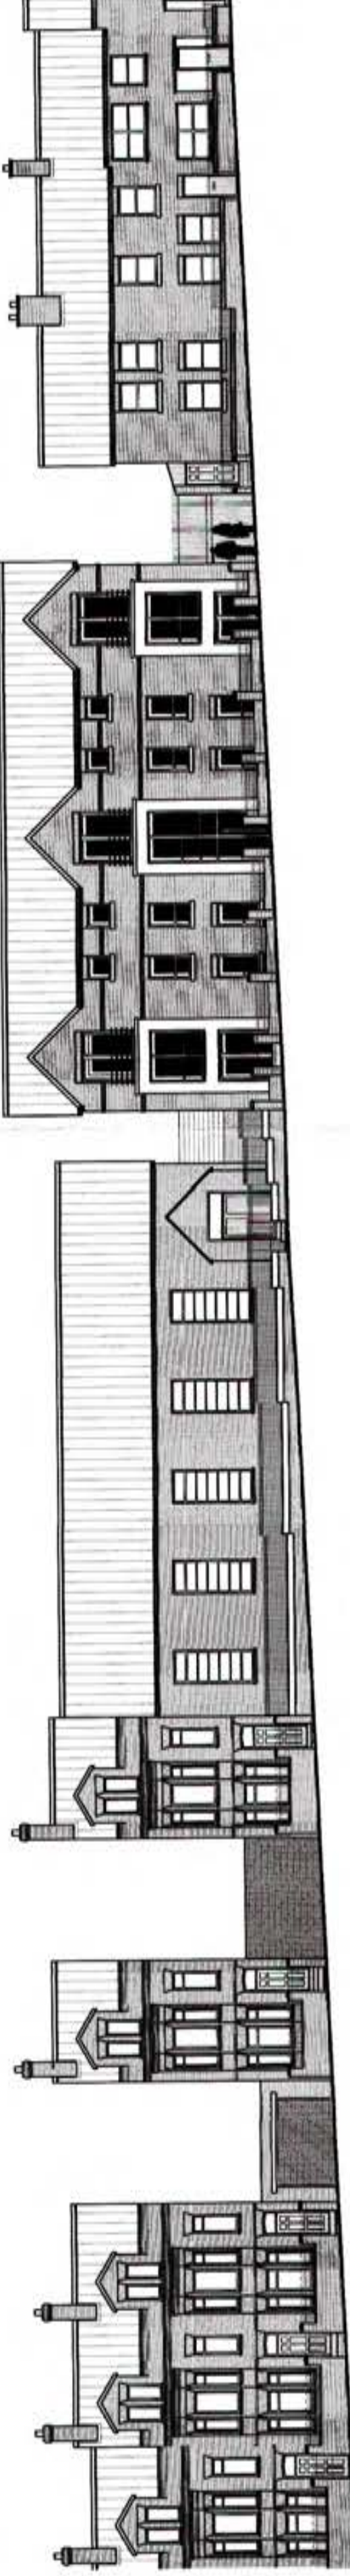

PROPOSED DUNCAIRN GARDENS ELEVATION - 1:200

Area Planning Office
RECEIVED
16 SEP 2014
File No.
Belfast 4

Drawing
Number 05

Site A
Architect's scheme as per discussions with Planning Service
PROPOSED DEVELOPMENT
SITE OF
MACRORY MEMORIAL PRESBYTERIAN CHURCH
DUNCAIRN GARDENS, BELFAST BT15 2DN
CONTEXTUAL ELEVATIONS
1/200 SCALE @ A2
2014 ARCHITECTS
100, BELFAST
TEL: 028 2622000
DWG. NO. 000FSD080A