



# Appendix '2'

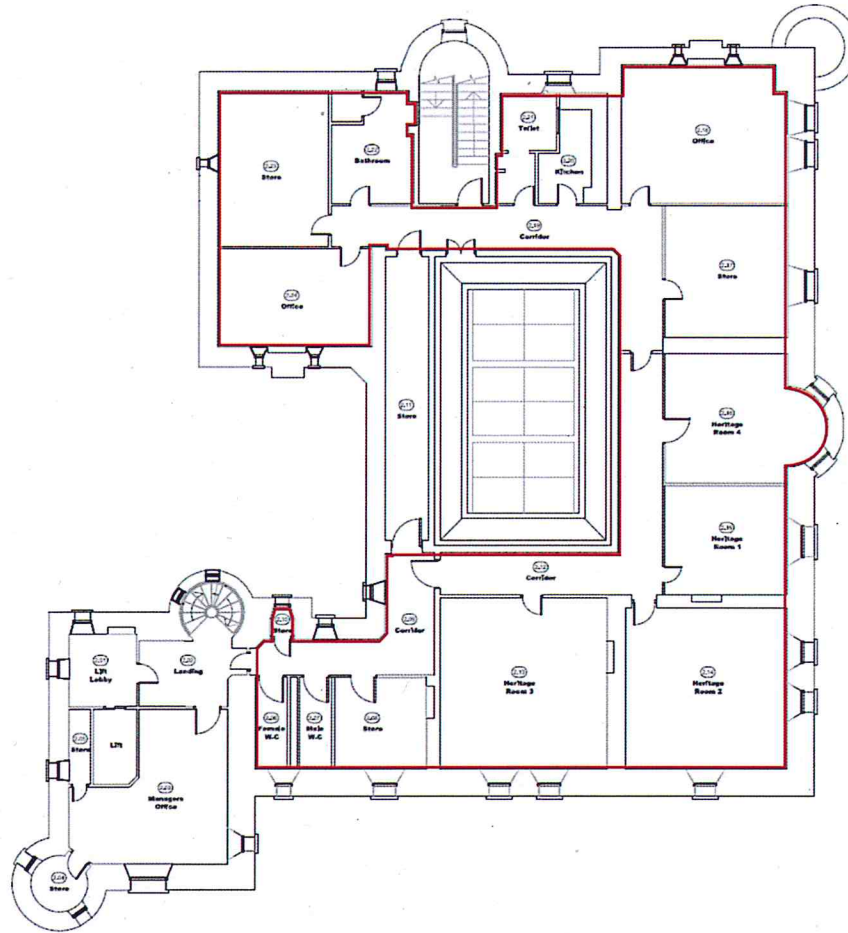

**BELFAST CASTLE - Second Floor Level (Scale 1:100 @ A1)**

|  |          |               |                             |
|--|----------|---------------|-----------------------------|
| <b>PRELIMINARY</b>   |          |               |                             |
| Revision   | Date     | Drawn         | Checked                     |
| ?  | ??/??/?? | ????          | ????                        |
|  <b>Property &amp; Projects Department</b><br>Facilities Management Section<br>Property Maintenance Unit<br>Donegal Complex<br>Donegal Road<br>Belfast<br>BT3 9SP<br>Tel: 028 9332 0212 |          |               |                             |
| Site Ref   | 045      | Site Name     | BELFAST CASTLE              |
| Building Ref   | 01       | Building Name | CASTLE                      |
| Project Ref  |          | Project Name  | MASTER DRAWING              |
| Drawing Ref  | AP 20    | Drawing Name  | EXISTING SECOND FLOOR LEVEL |
| Scale  | 1/100@A1 | Date Drawn    | OCT 11                      |
| Drawn By   | CM       | Checked By    | CMA                         |