



NOTES:


- THIS DRAWING IS TO BE READ IN CONJUNCTION WITH ALL RELEVANT WORK PACKAGES, ARCHITECTS, ENGINEERS DRAWINGS, SPECIFICATIONS, AND OTHER RELEVANT DOCUMENTATION.

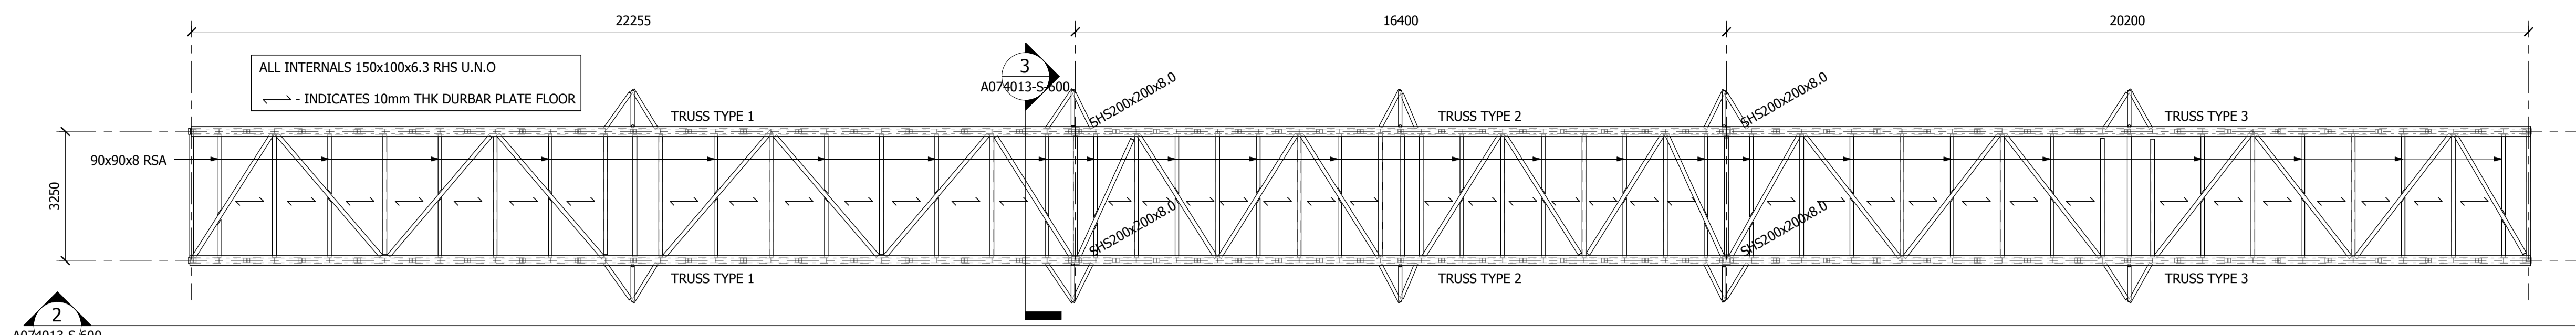


1 Greenway Bridge Layout
1 : 100

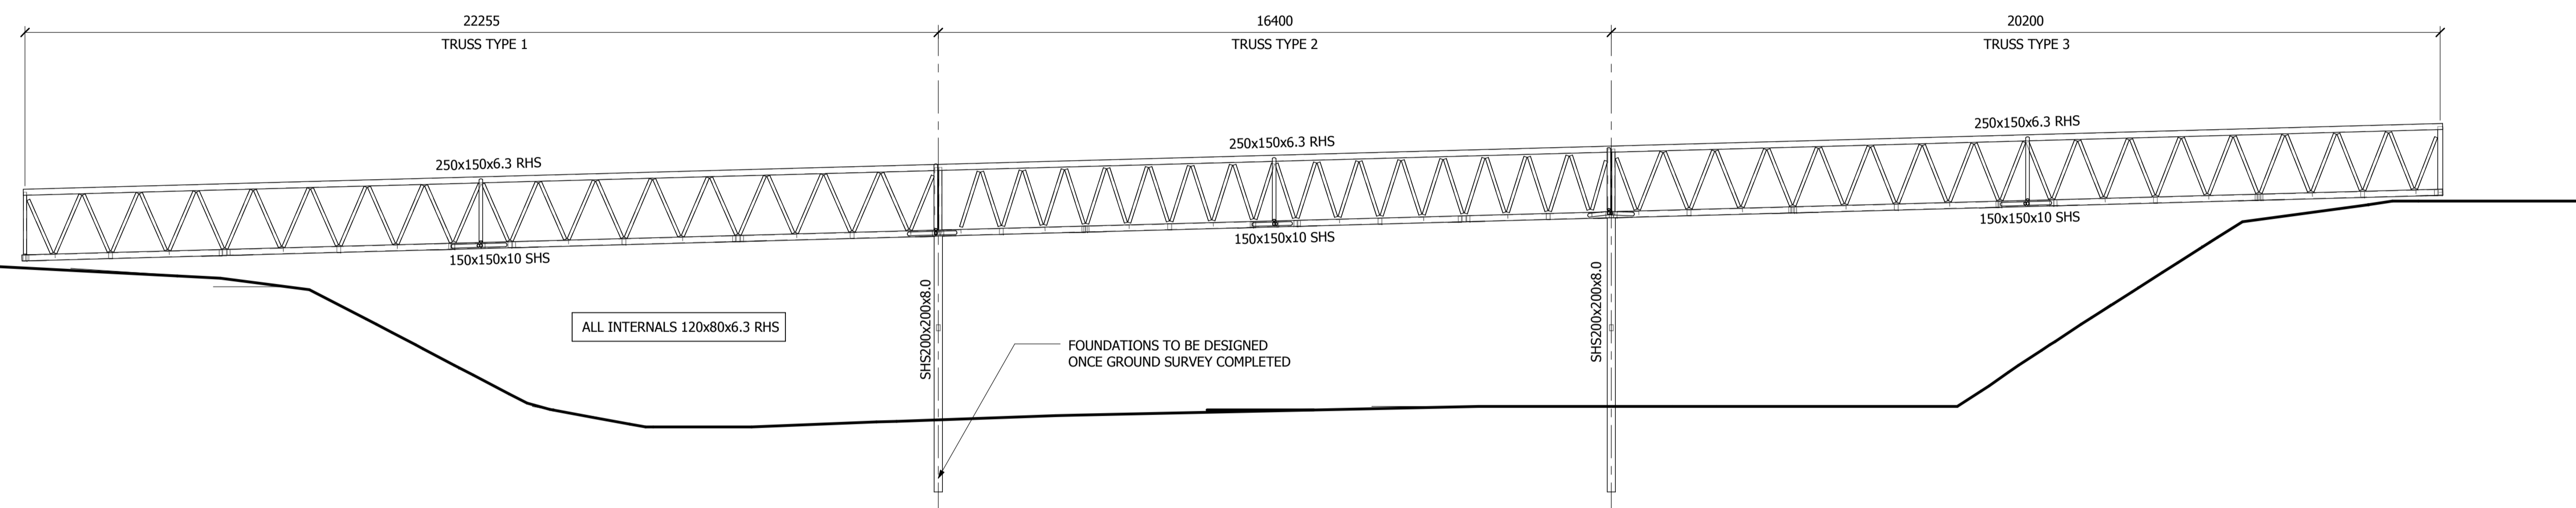


2 Elevation of Bridge Trusses
1 : 100

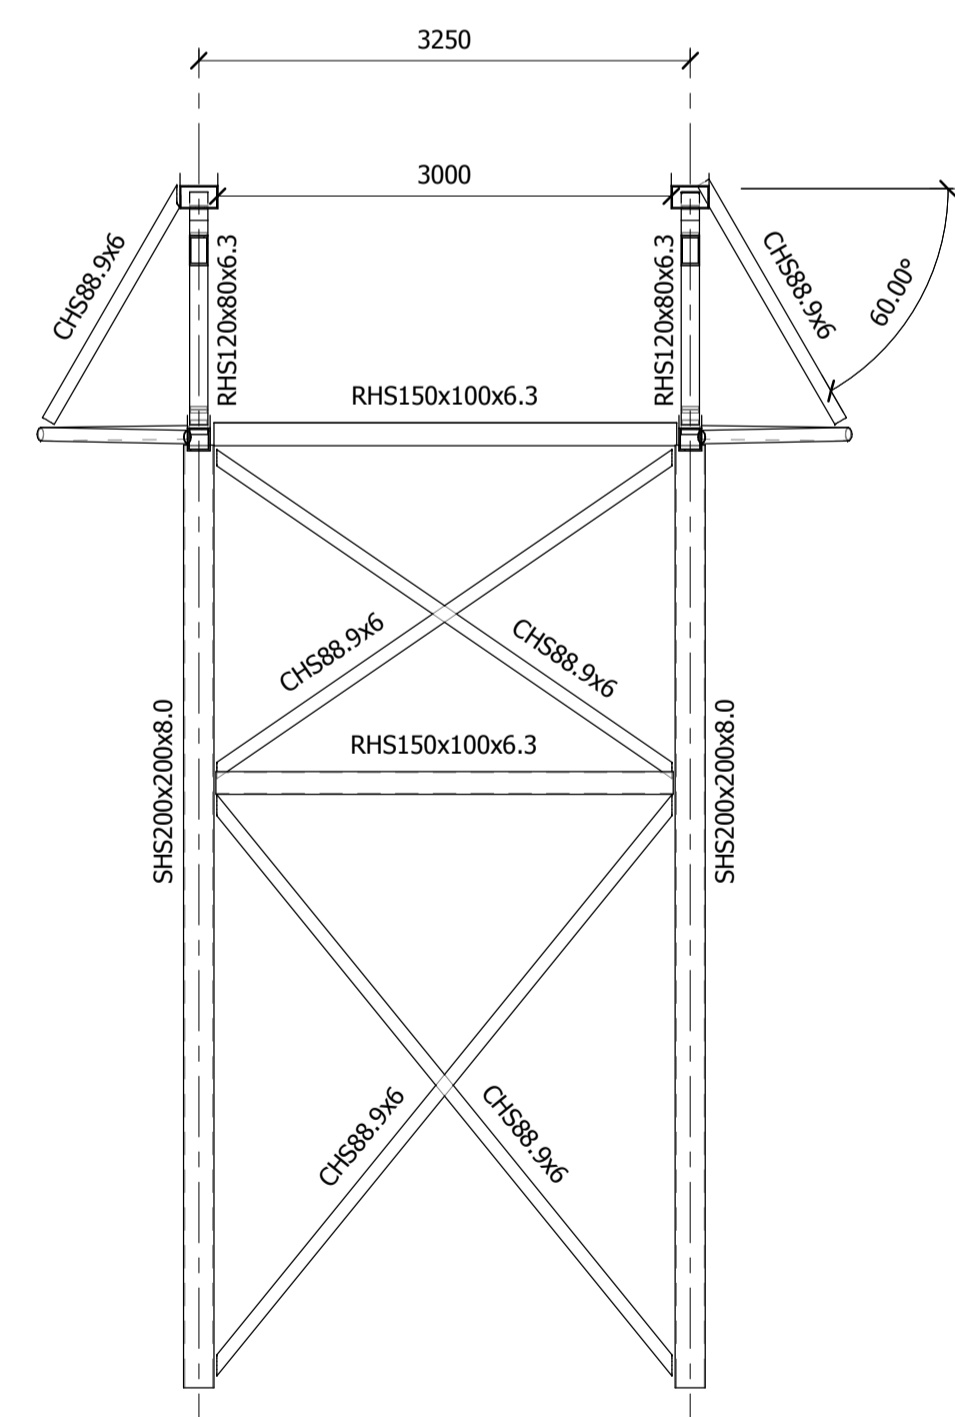

3 Section 1
1 : 50

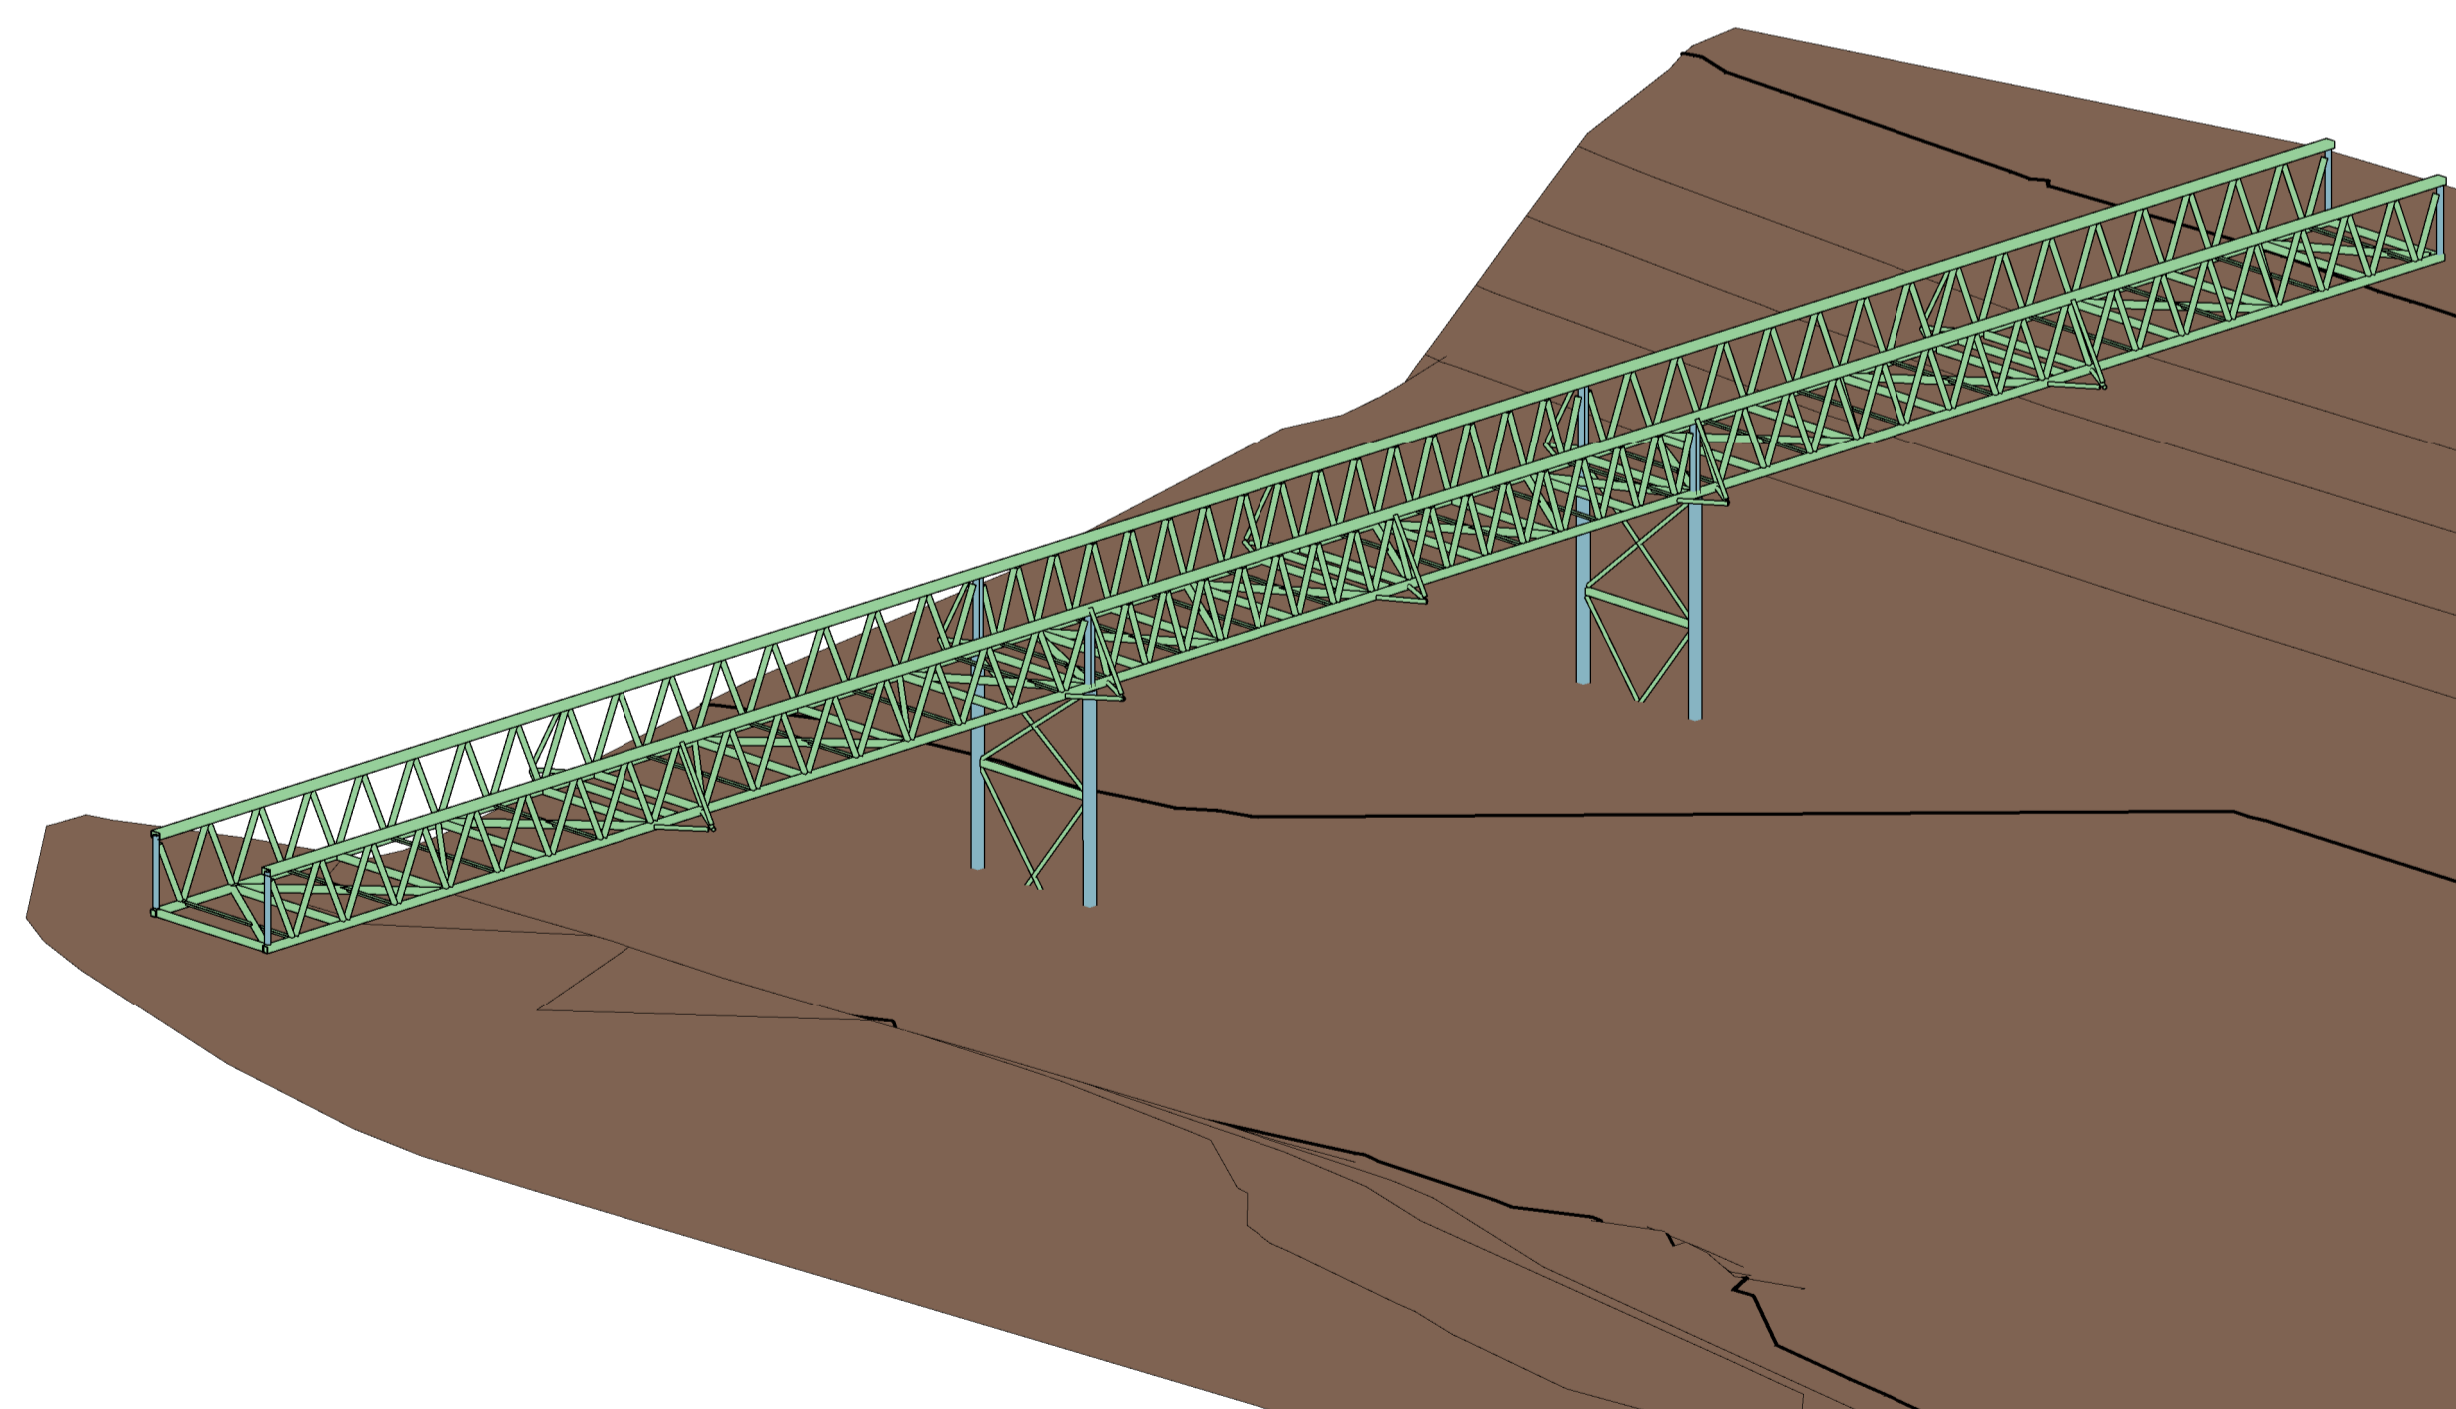

4 3D View Bridge

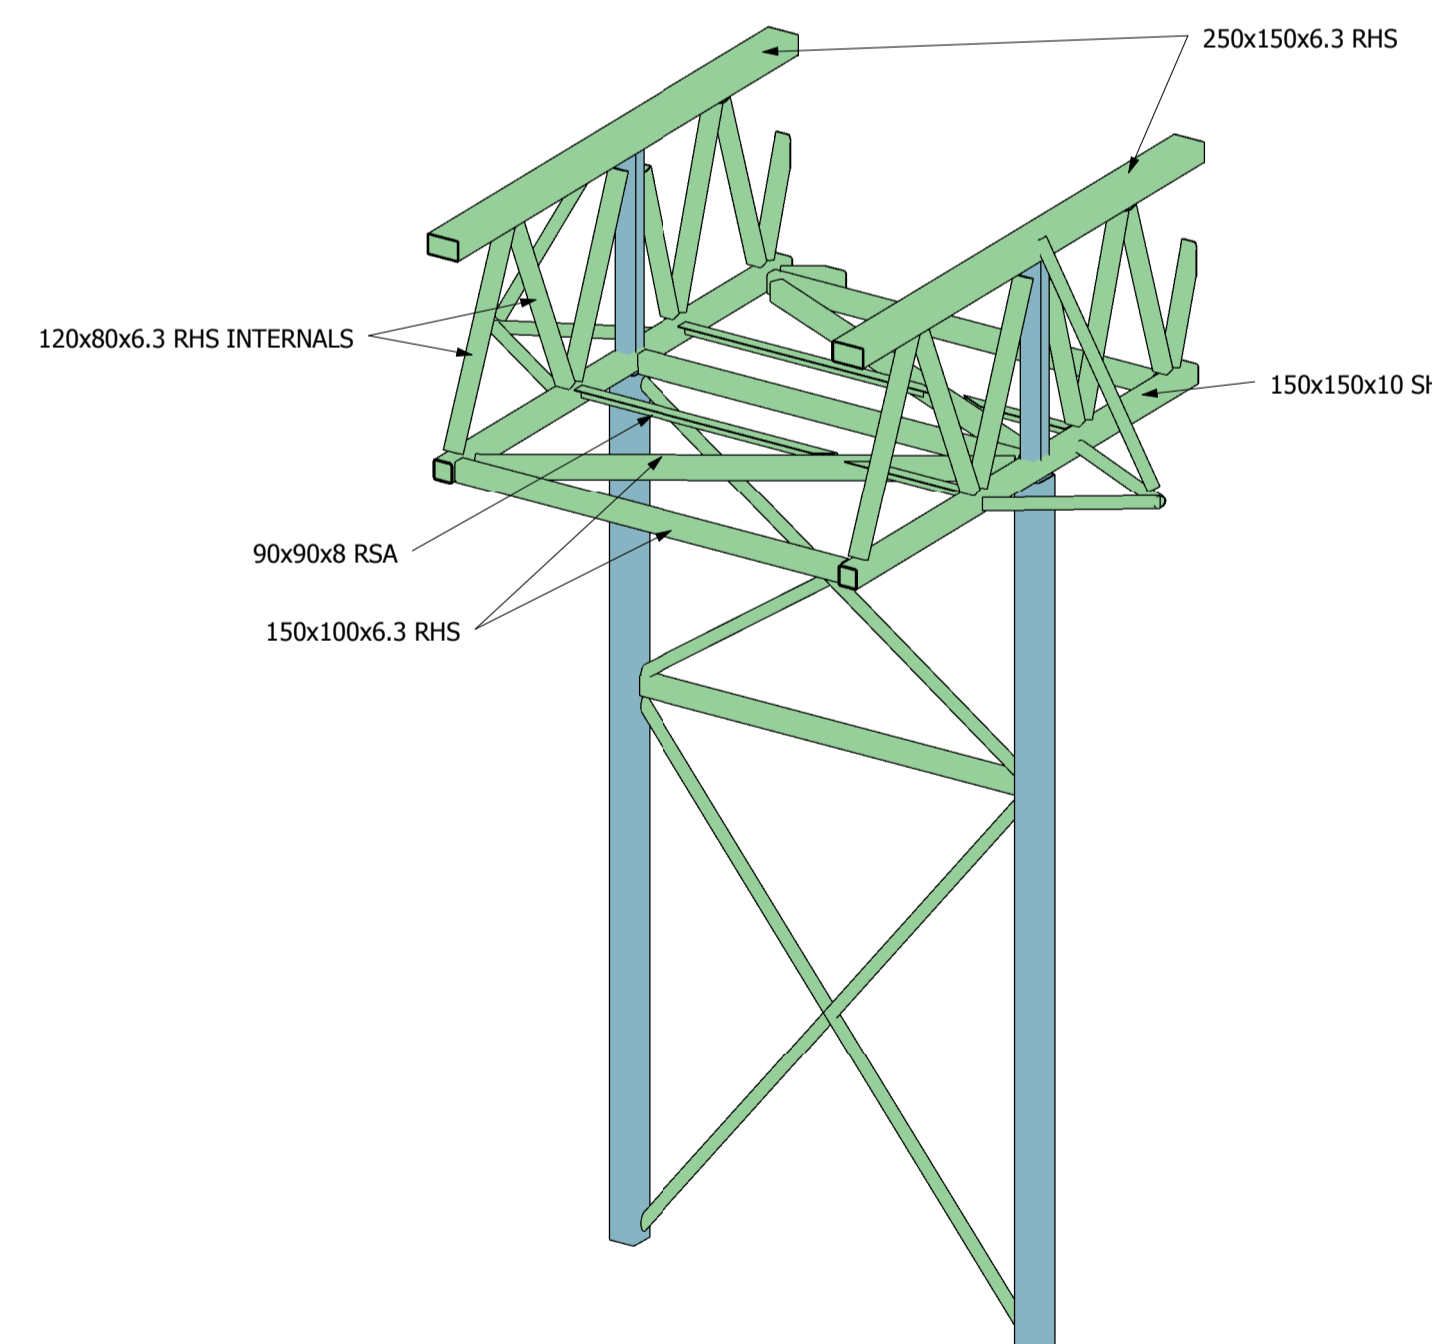

5 3D Section

P1	ISSUED FOR INFORMATION	GB	NR	SA	10.06.14
REV	DESCRIPTION	BY	CHK	APP	DATE

CASTLEREAGH BOROUGH COUNCIL

ARNDALE COURT
HEADINGLEY
LEEDS
LS6 2UJ



TEL: +44 (0)113 278 7111
FAX: +44 (0)113 278 3487
e-mail: leeds@wyg.com

Project: A074013

DUNDONALD INTERNATIONAL ICE BOWL

Drawing Title:

GREENWAY BRIDGE LAYOUT & DETAILS

Scale @ A1	Drawn	Date	Checked	Date	Approved	Date
As indicated	GB	JUN 14	NR	JUN 14	SA	JUN 14
Project No.	Type	Drawing No.		Revision		
A074013	S	A074013-S-600		P1		