

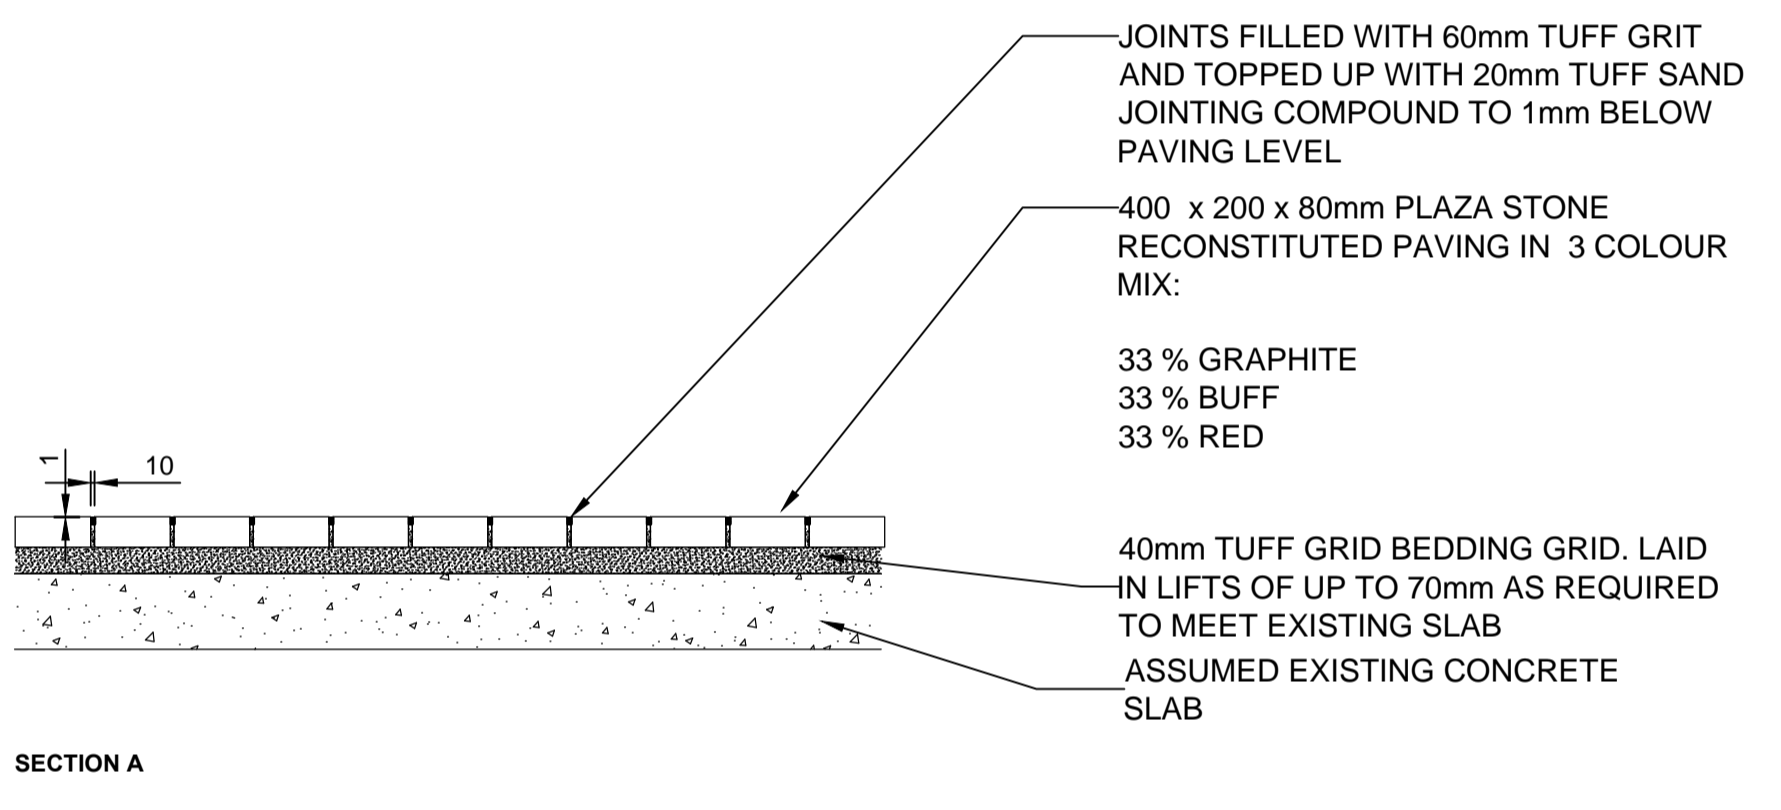



Project Management Initials: _____ Designer: _____ Checked: _____ Approved: _____
 ISO A1 594mm x 841mm
 Last saved by: OREILLYD1(2015-10-13) Last Plotted: 2015-10-13
 Filename: F:\PROJECTS\DP-E - COLLABORATIVE LANDSCAPE ARCHITECTURAL SERVICES FRAMEWORK AGREEMENT EROSEMARY AND LOMBARD3_EXECUTION\4_CADD\4_1_SHEETS\60340741_RL_AEC_LE_7001.DWG

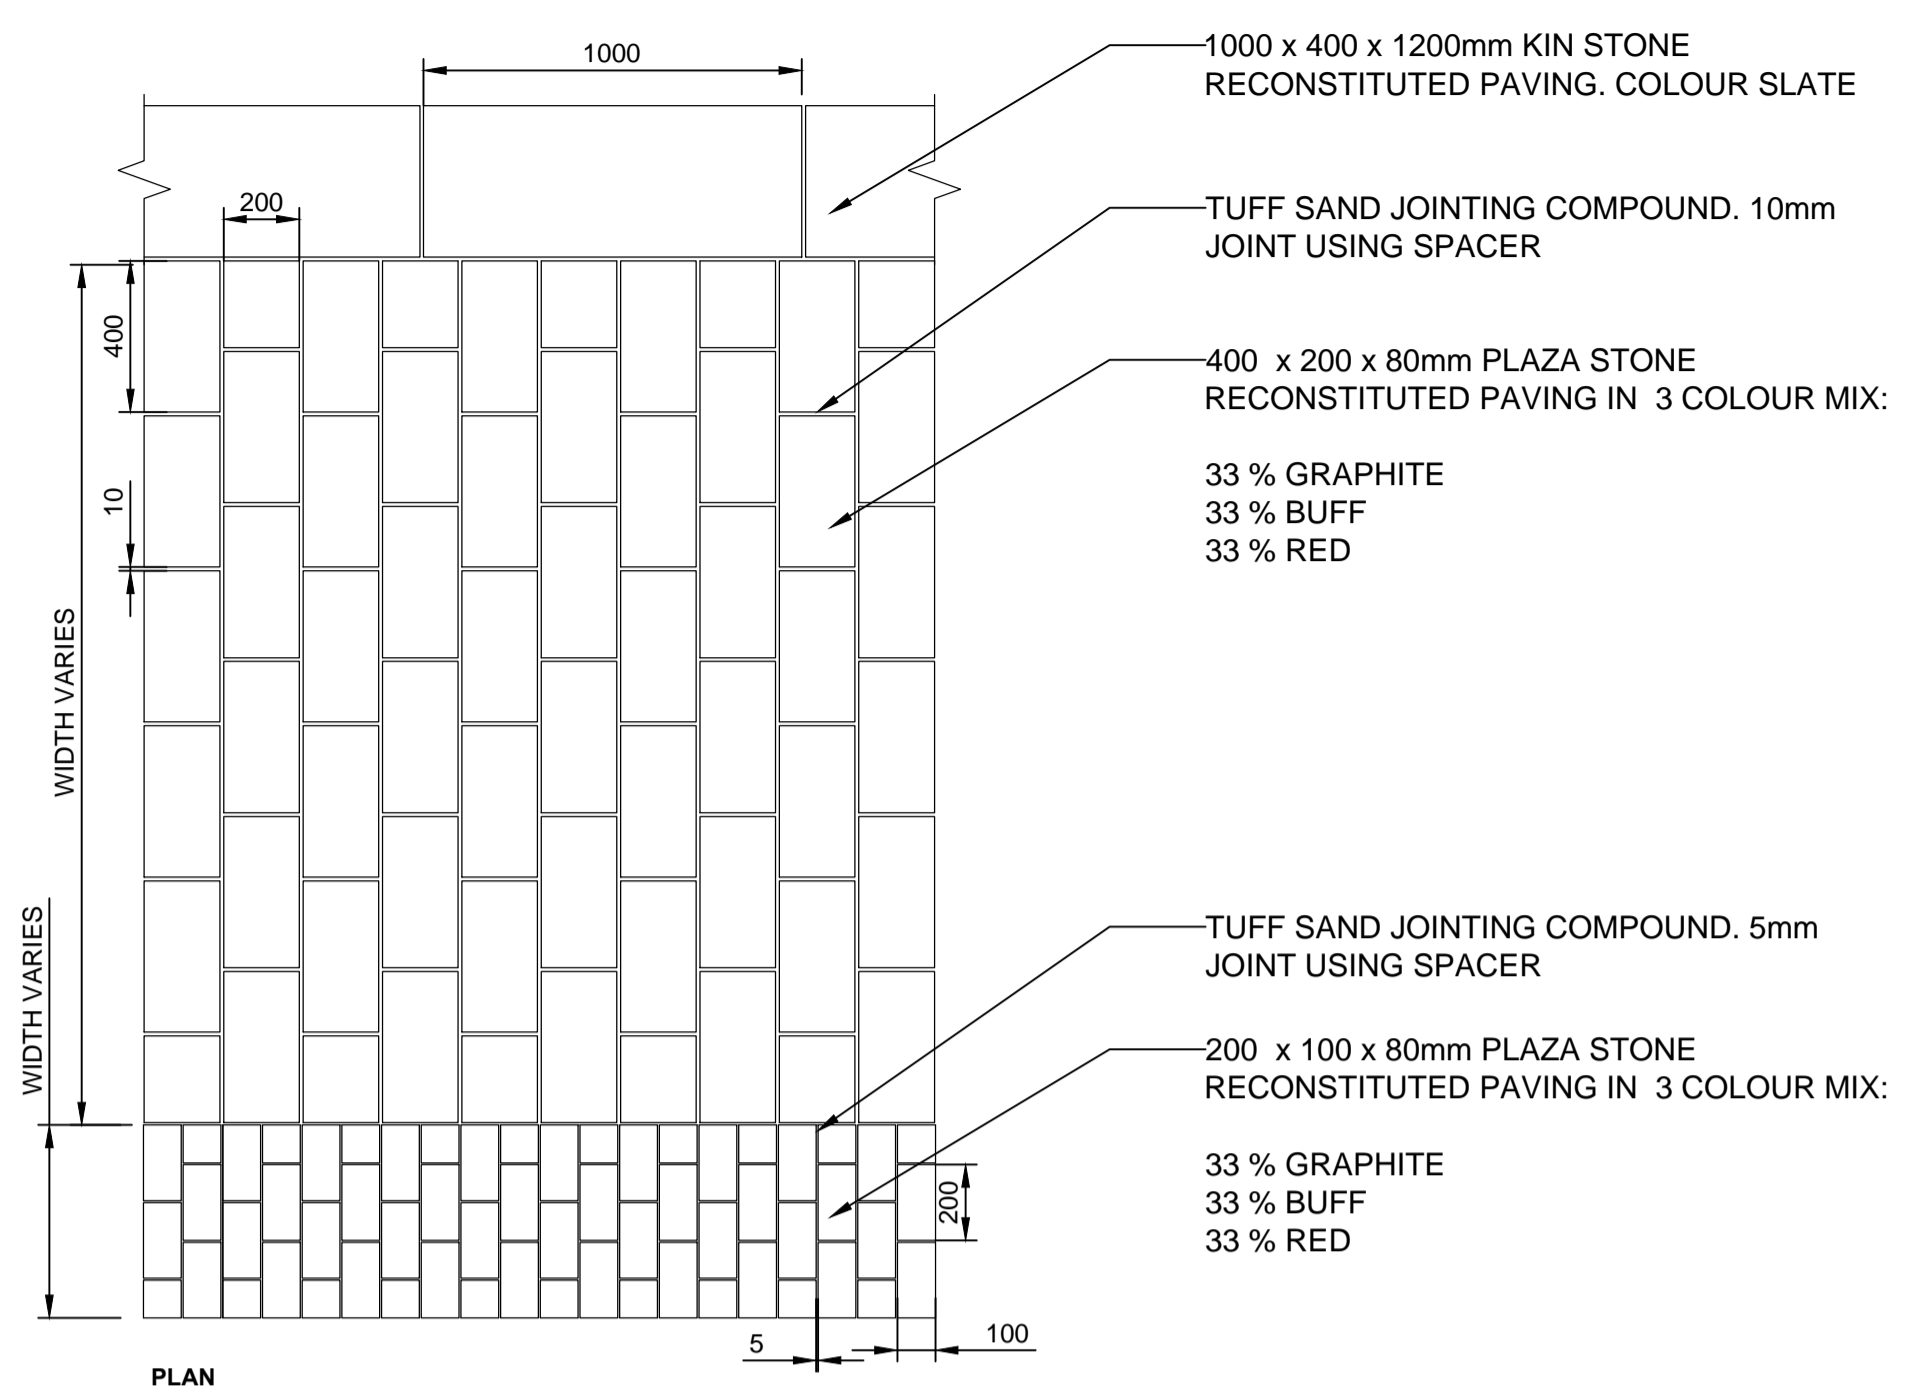


01 PRECAST PAVING
SCALE: 1:20 @A1

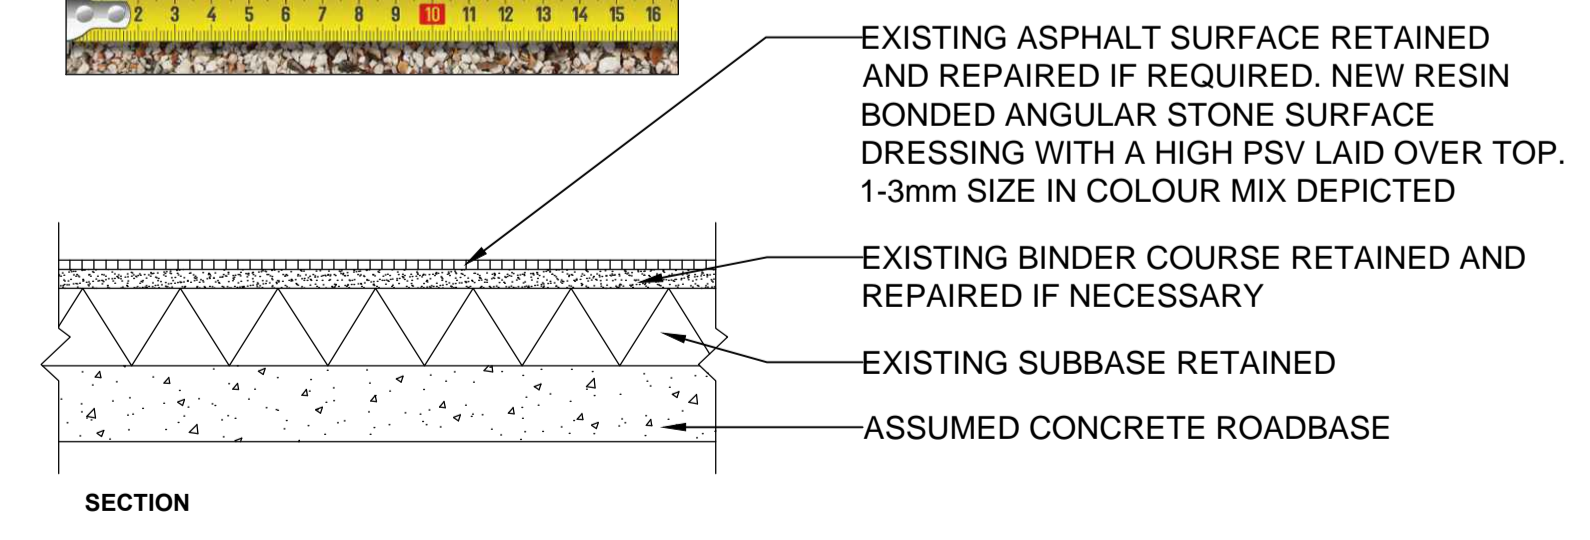


04 RESIN BONDED SURFACING
SCALE: 1:20 @A1

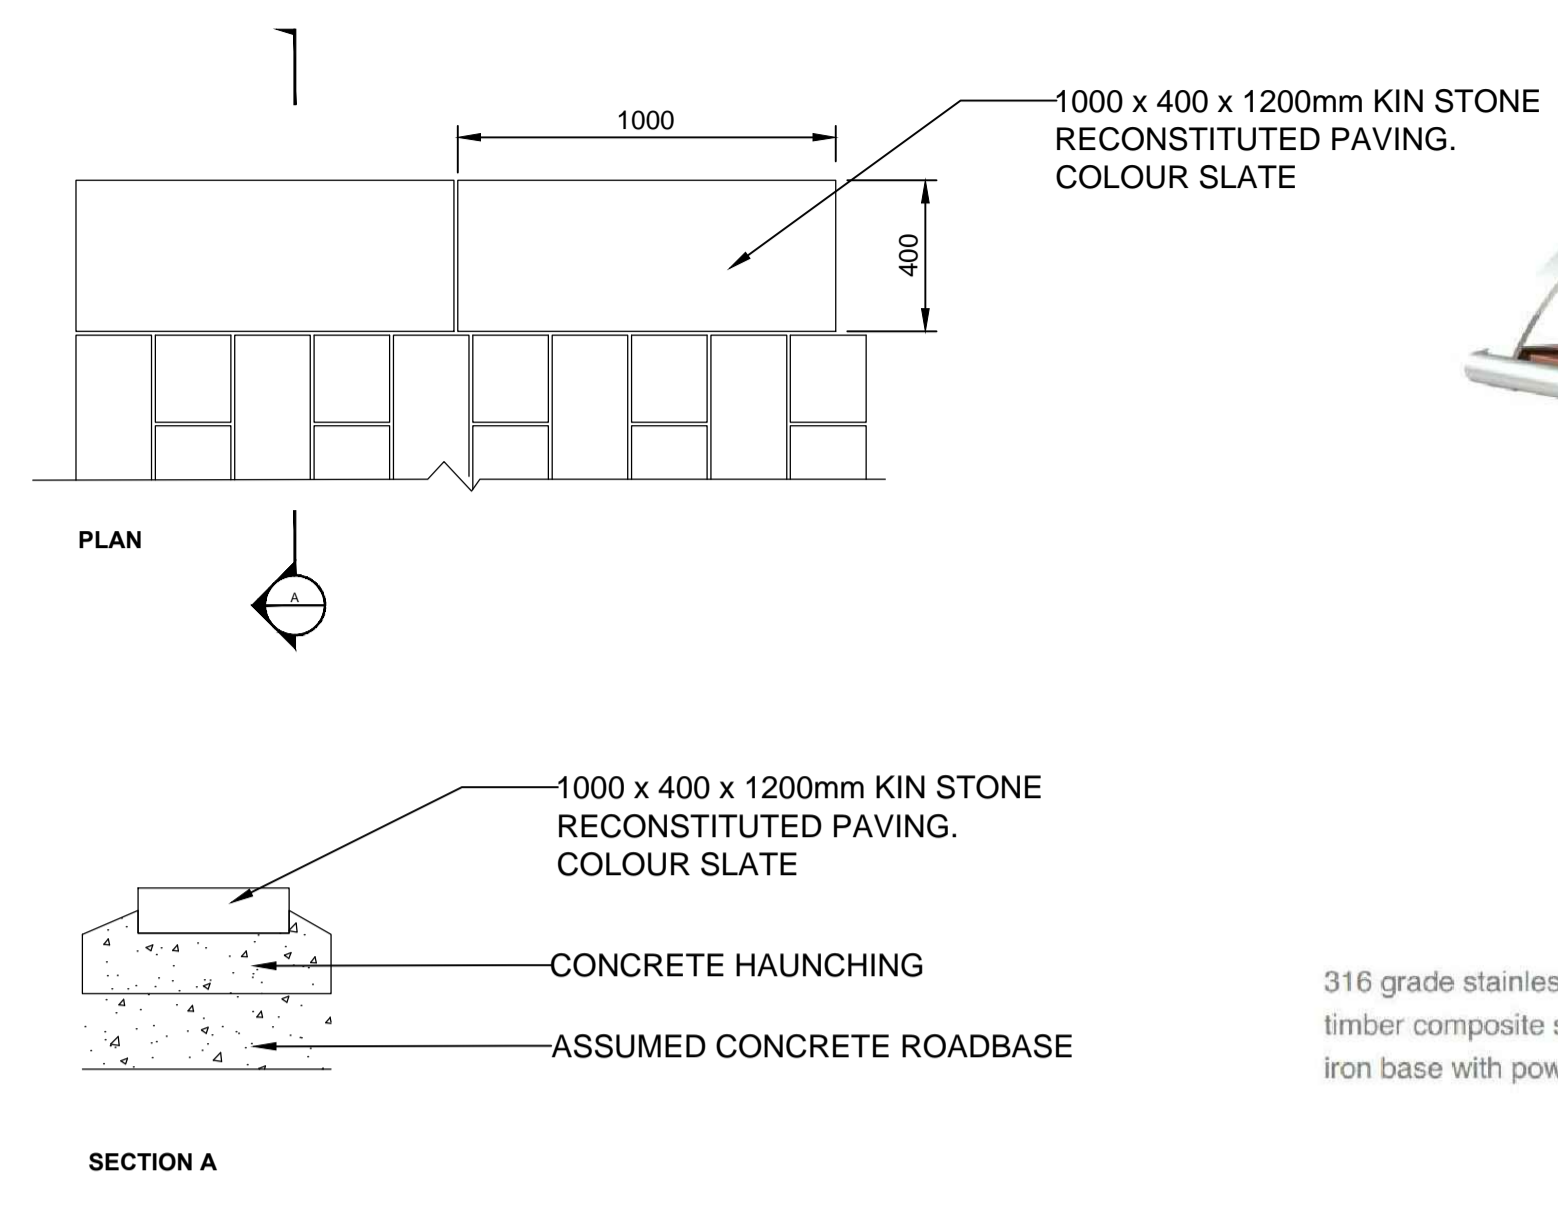

02 PRECAST CONCRETE CHANNEL BAND
SCALE: 1:20 @A1

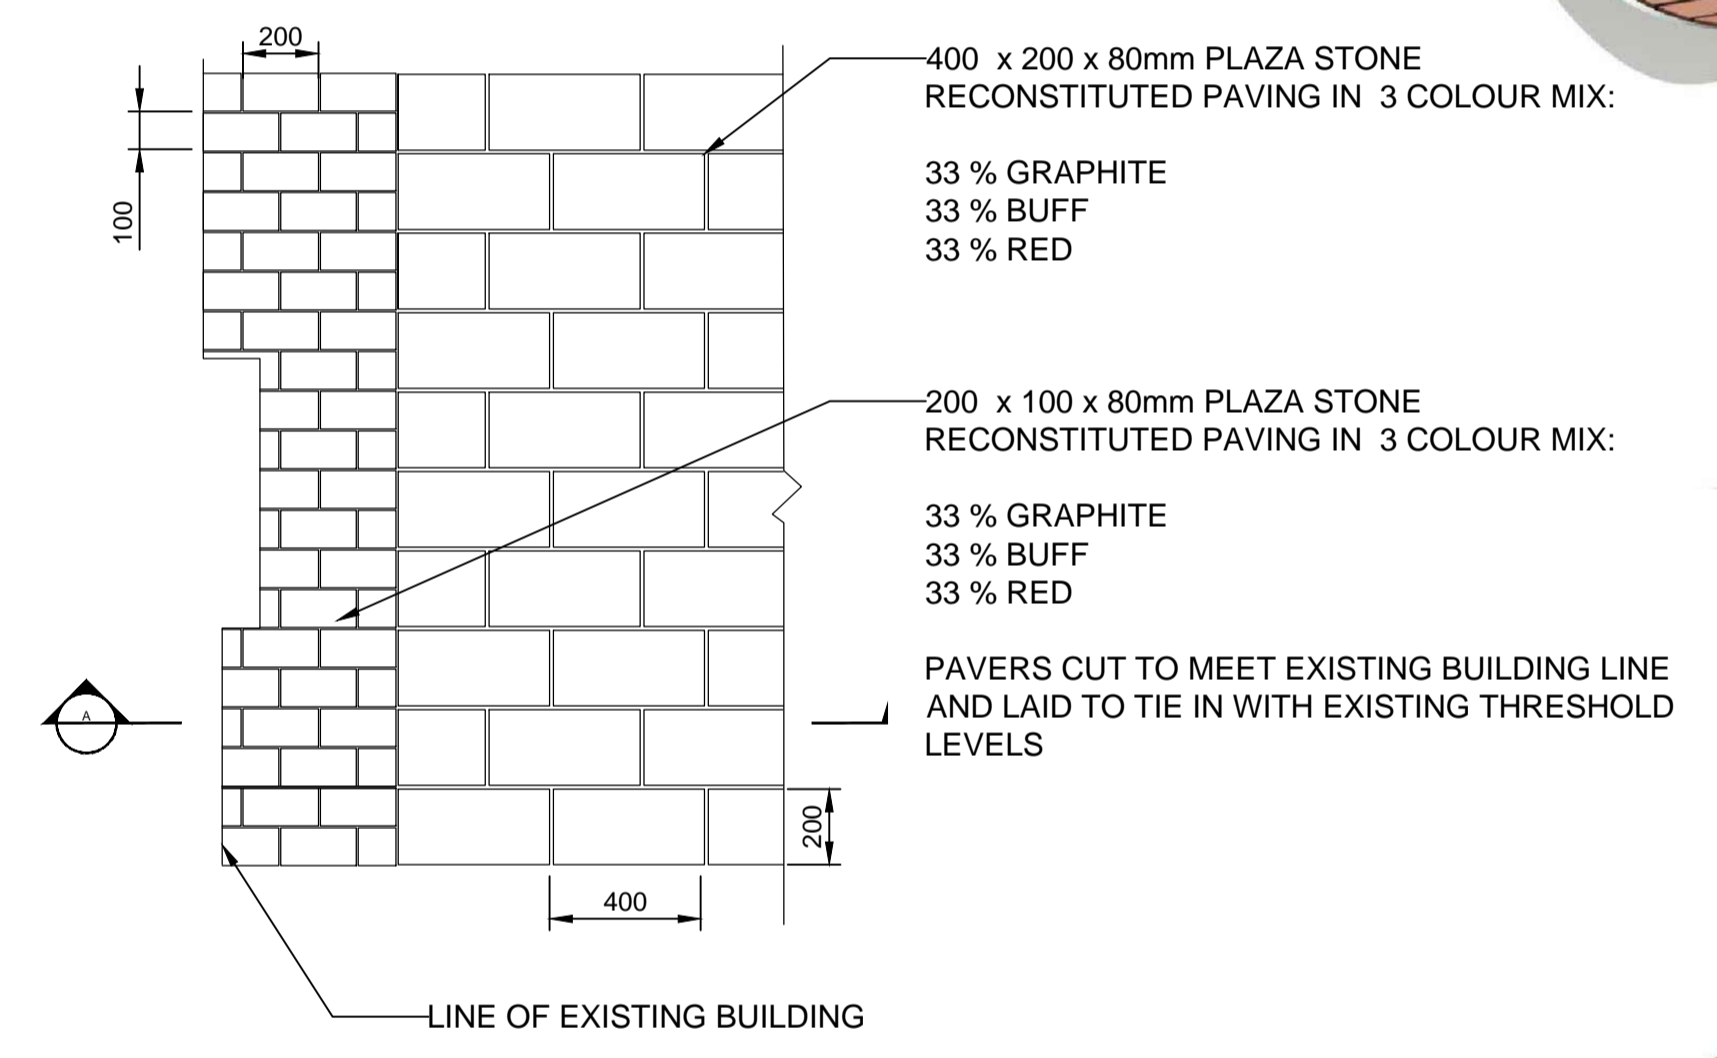


03 TYPICAL INTERFACE - PAVING TO BUILDING EDGE
SCALE: 1:20 @A1

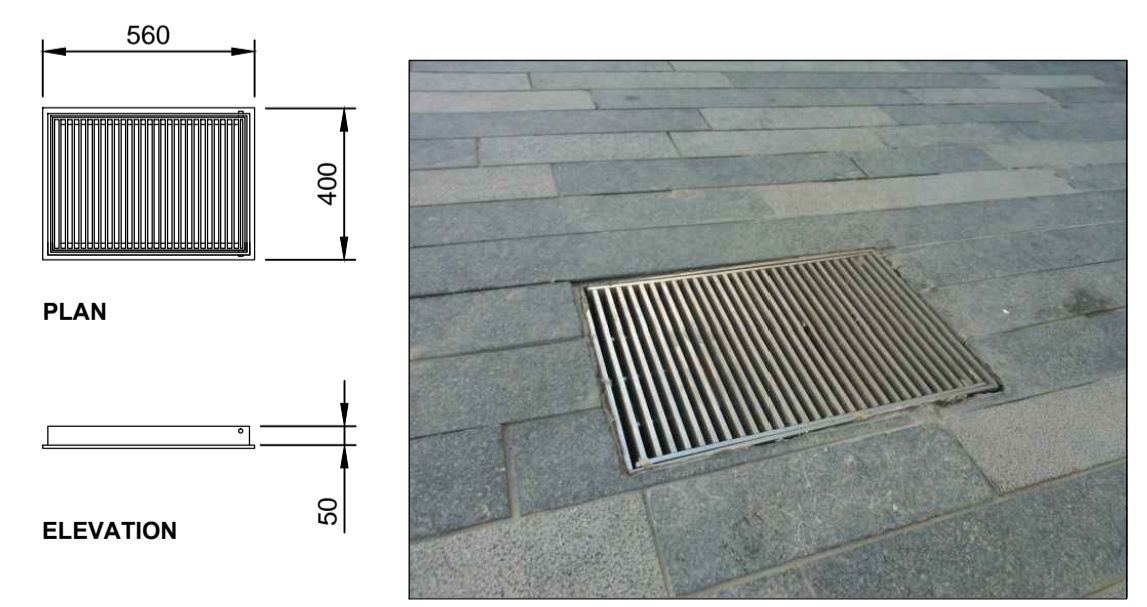

05 STAINLESS STEEL GULLEY
SCALE: 1:20 @A1



06 TYPICAL BENCH
SCALE: 1:20 @A1

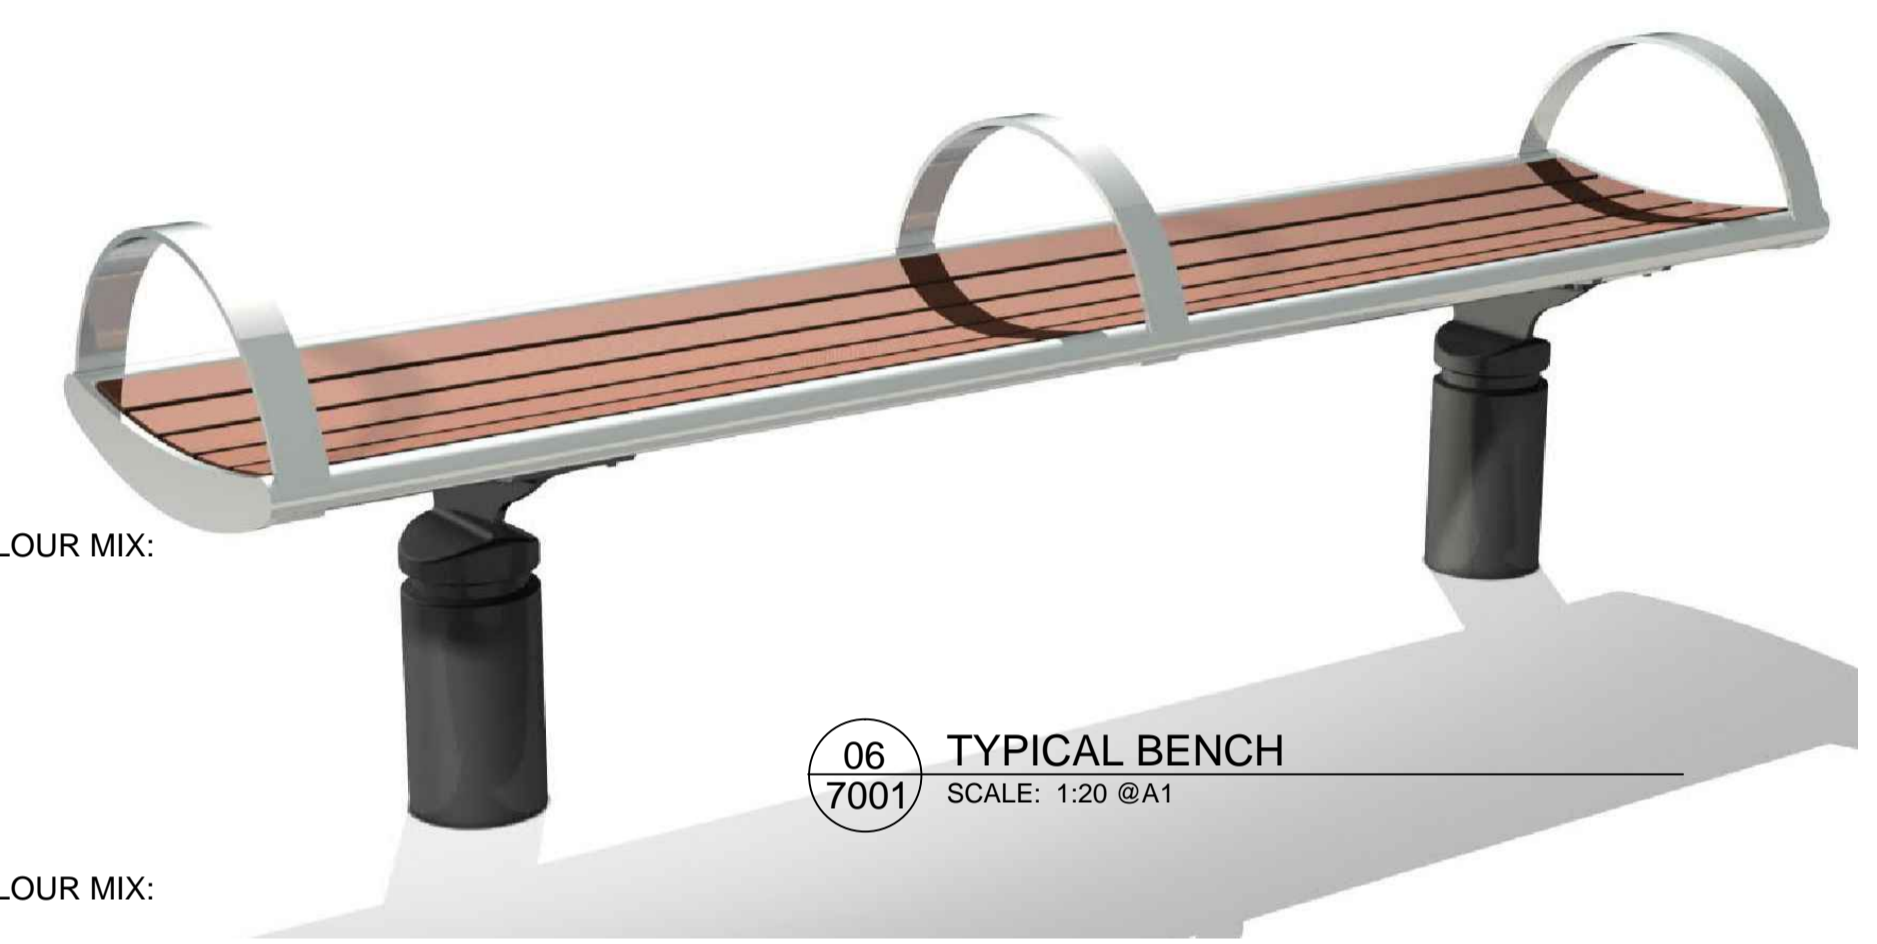

08 TYPICAL CYCLESTAND
SCALE: 1:20 @A1



09 TYPICAL BIN
SCALE: 1:20 @A1

STAINLESS STEEL FINISHES AND PAINT TYPES AND COLOURS TO MATCH BSA PHASE 1

ISSUE/REVISION

NO.	DATE	DESCRIPTION
A	16/10/15	ISSUED FOR PLANNING
I/R	DATE	DESCRIPTION

KEY PLAN

PROJECT NUMBER

60340741

SHEET TITLE

ROSEMARY STREET & LOMBARD STREET
TYPICAL DETAILS

SHEET NUMBER

60340741_RL_AEC_LE_7001